


PUB. ROAD DIV. NO.	STATE	PROJECT NO.	FISCAL YEAR	SHEET NO.	TOTAL SHEETS
5	KANSAS	35W-27.35W-123146	1970	17	229

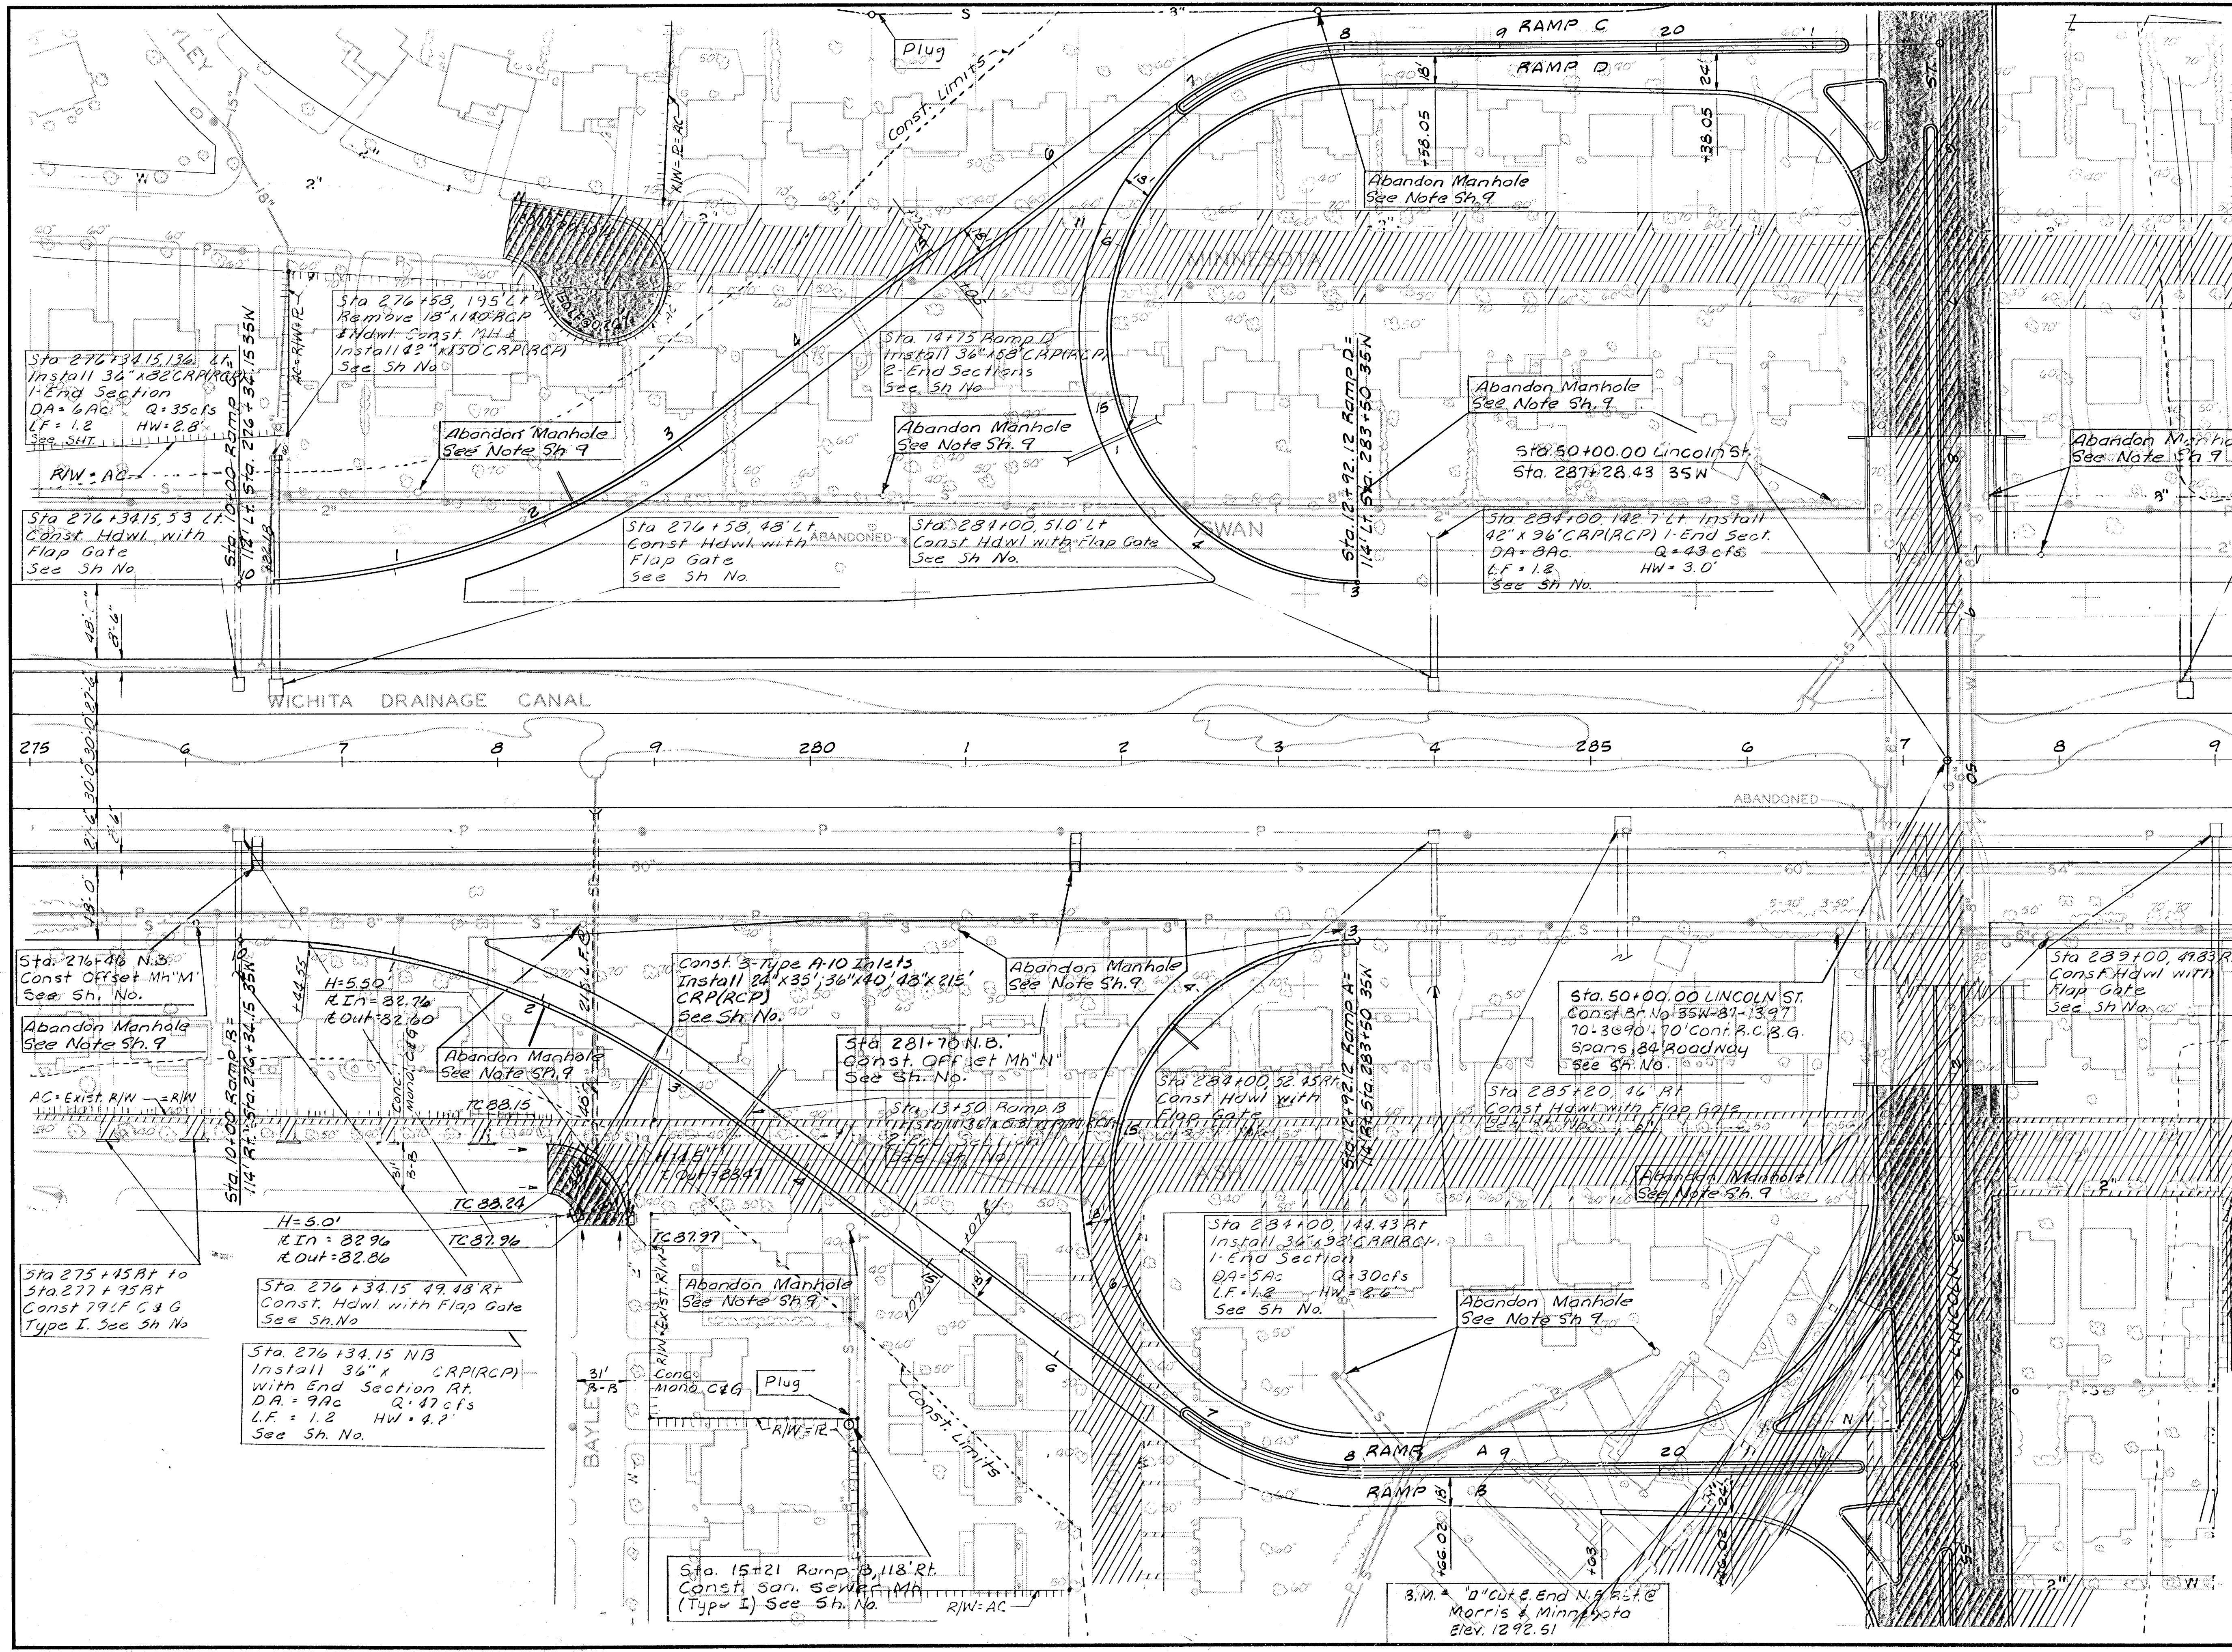

NO.	DATE	REVISIONS	BY	APP'D
3				
2				
1				

**STATE HIGHWAY COMMISSION OF KANSAS**

**I 35 W PLAN**  
**STA 275+00 TO STA 291+00**

WILSON & COMPANY  
ENGINEERS & ARCHITECTS  
SALINA, KANSAS

DESIGNED H. J. B.    TRACED J. R. B.    CHECKED G. A. S.

DEC 27 1971