


PUB. ROAD DIV. NO.	STATE	PROJECT NO.	FISCAL YEAR	SHEET NO.	TOTAL SHEETS
5	KANSAS	35W-871-35W -113146	1970	19	229

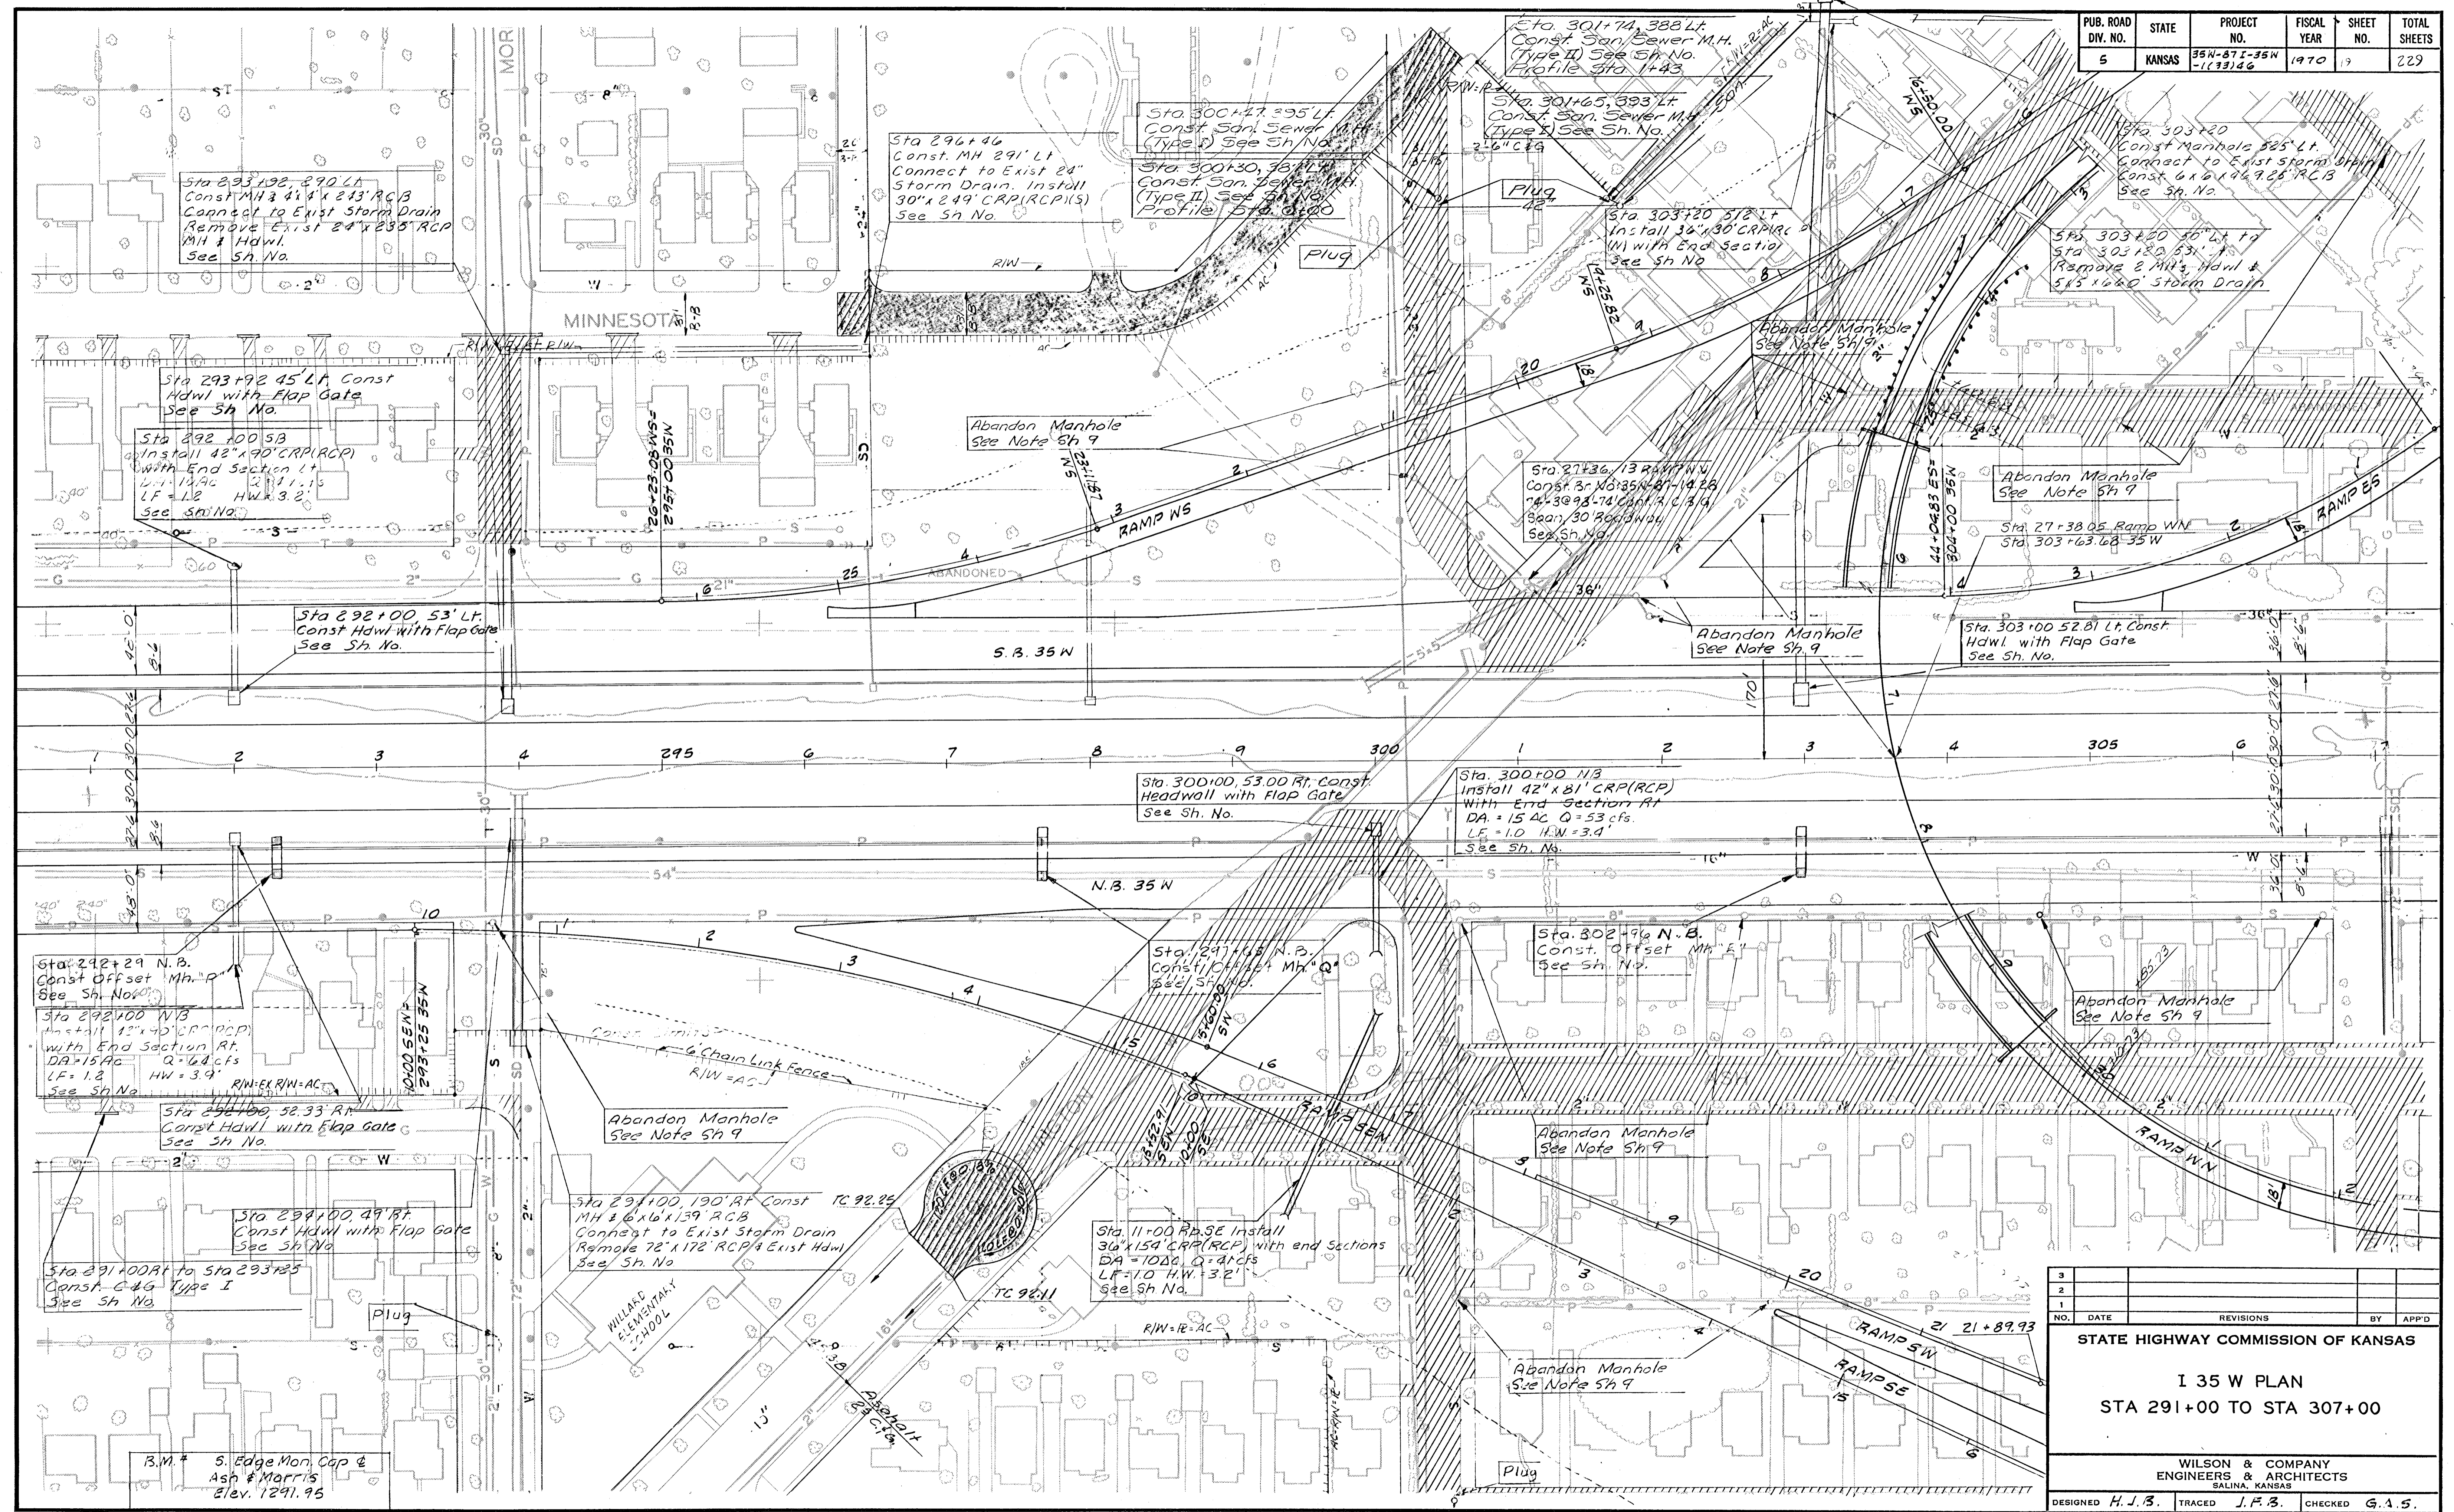

NO.	DATE	REVISIONS	BY	APP'D
3				
2				
1				

STATE HIGHWAY COMMISSION OF KANSAS

I 35 W PLAN  
STA 291+00 TO STA 307+00

WILSON & COMPANY  
ENGINEERS & ARCHITECTS  
SALINA, KANSAS

DESIGNED H.J.B. TRACED J.F.B. CHECKED G.A.S.