


PUB. ROAD DIV. NO.	STATE	PROJECT NO.	FISCAL YEAR	SHEET NO.	TOTAL SHEETS
5	KANSAS	35N-87 I-35N-1133146	1970	20	229

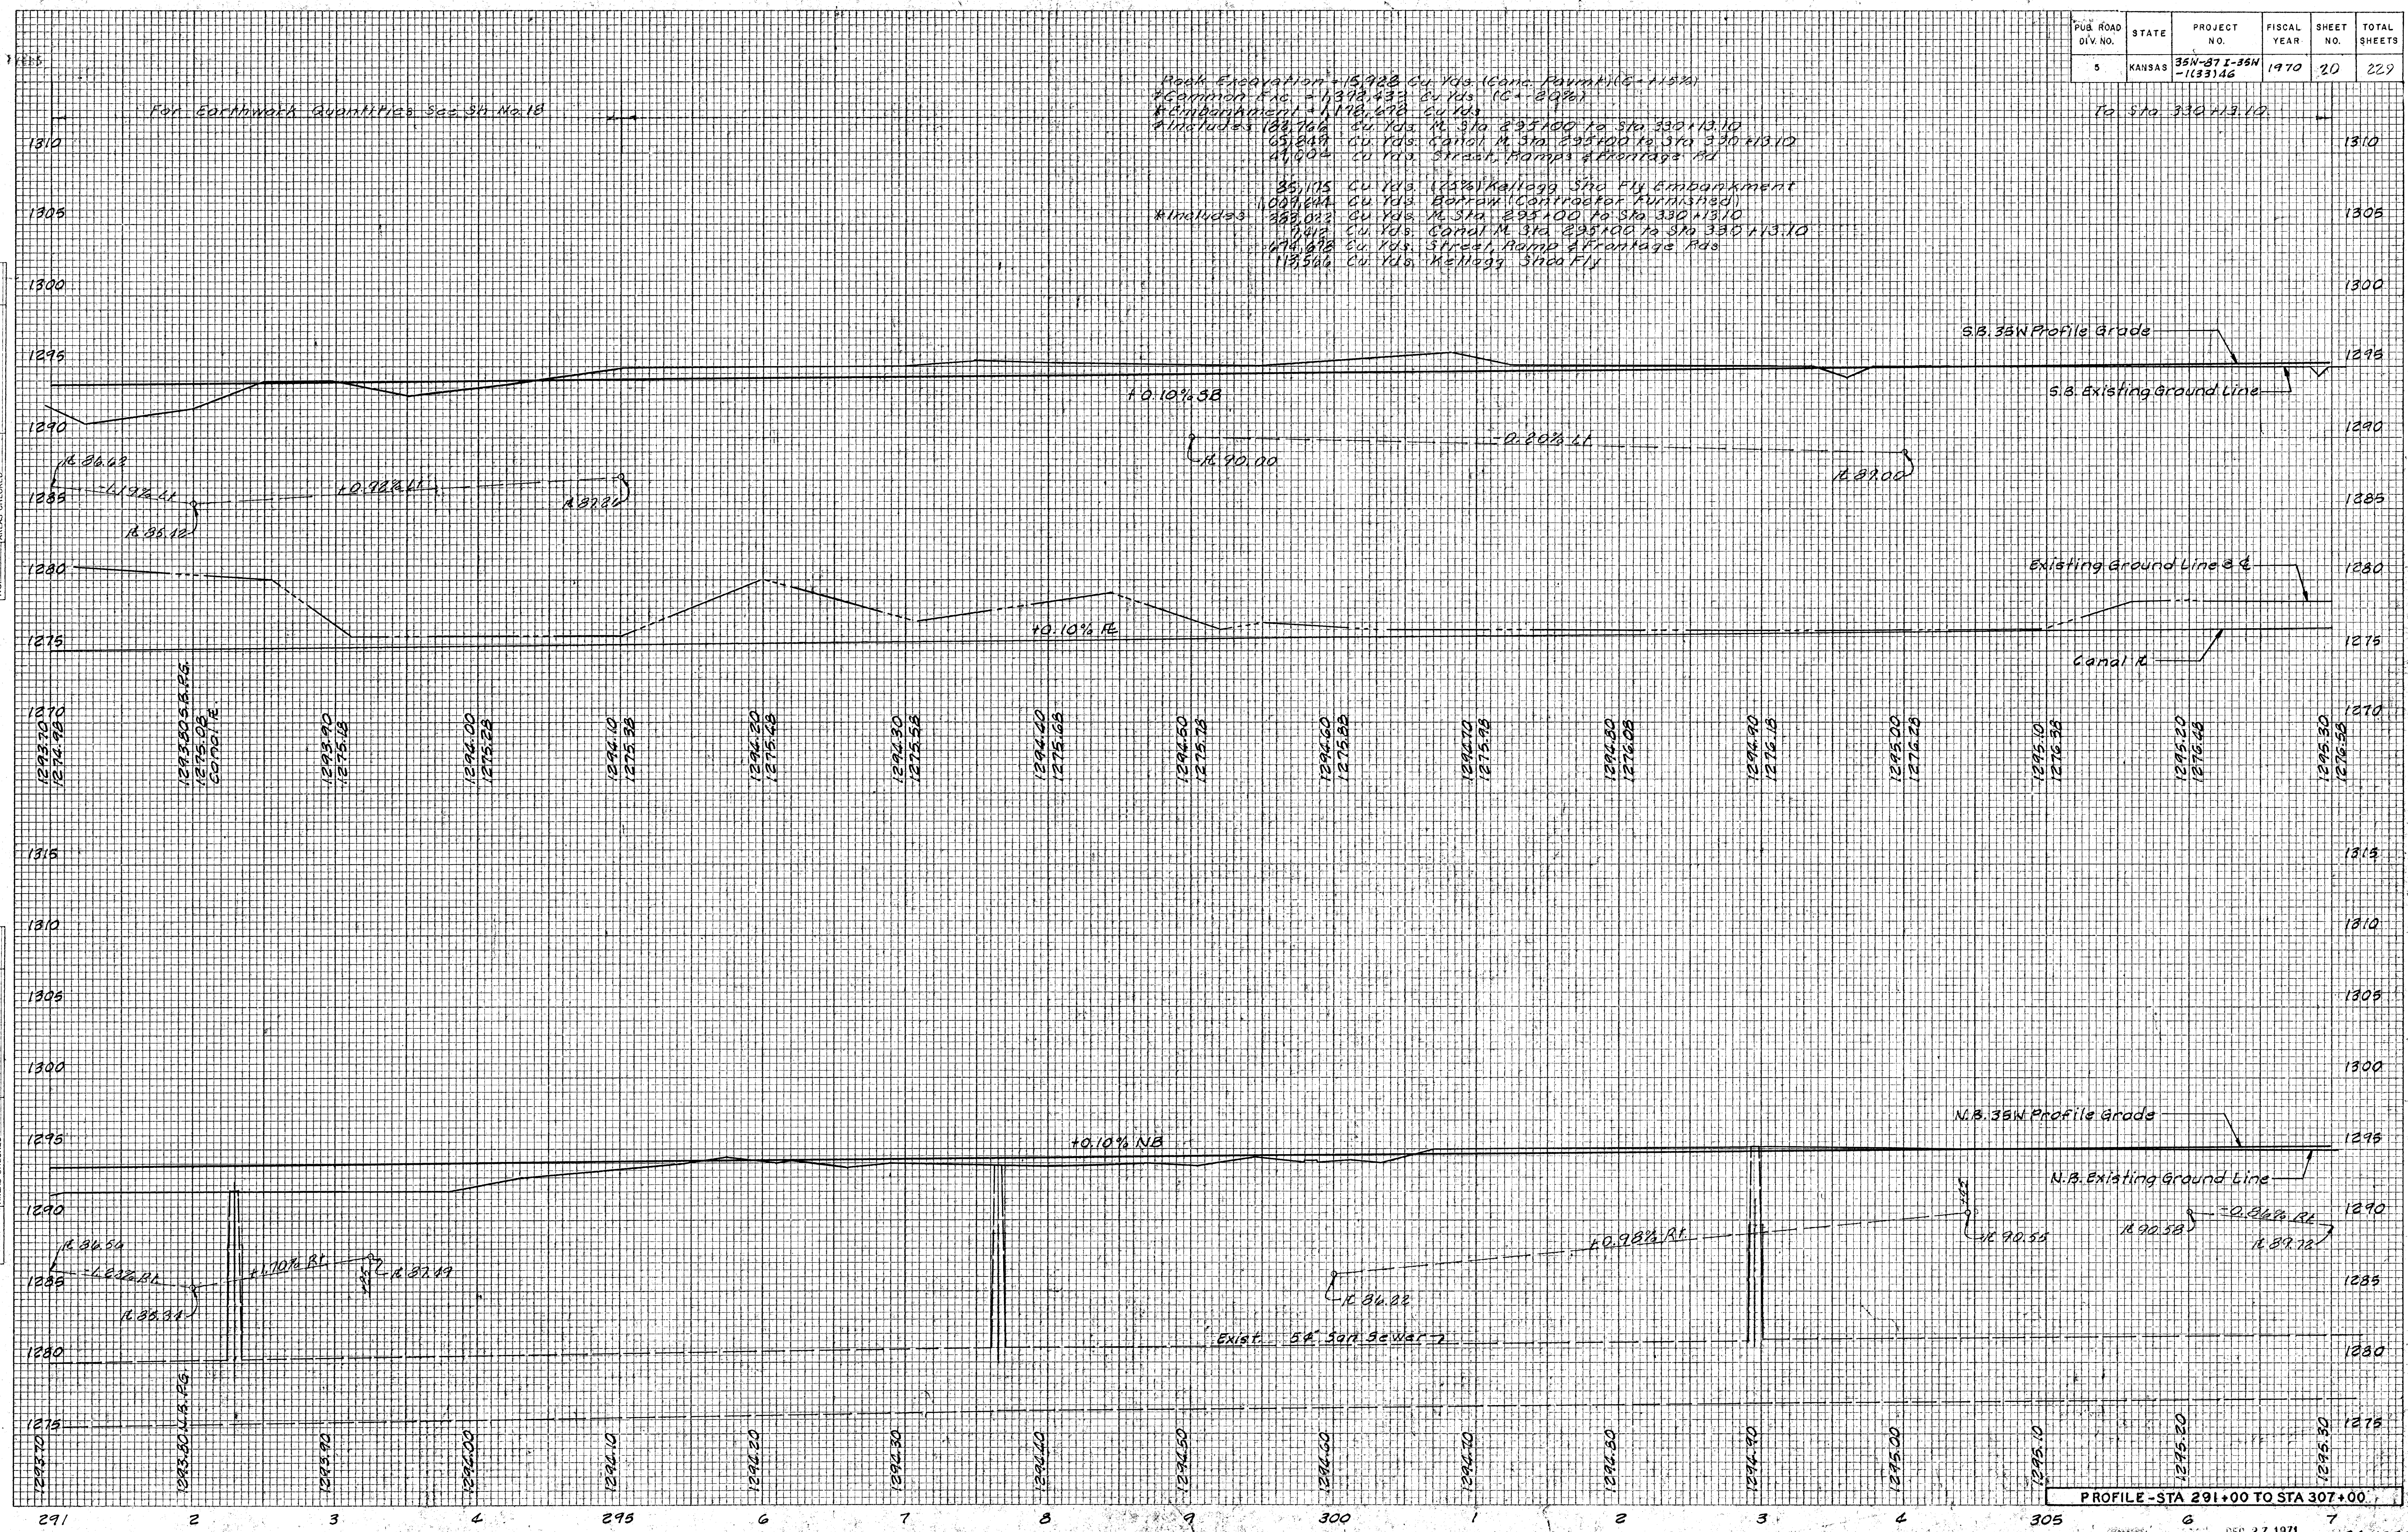

FINAL SURVEY SURVEYED, PLOTTED, NOTE BOOK, AREAS CHECKED

ORIGINAL SURVEY SURVEYED, PLOTTED, NOTE BOOK, AREAS CHECKED