


PUB. ROAD DIV. NO.	STATE	PROJECT NO.	FISCAL YEAR	SHEET NO.	TOTAL SHEETS
5	KANSAS	35W-87 I-35W -1(33)46	1970	22	229

From Sta 295+00

For Earthwork Quantities See Sh. No. 20

To Sta 330+13.10

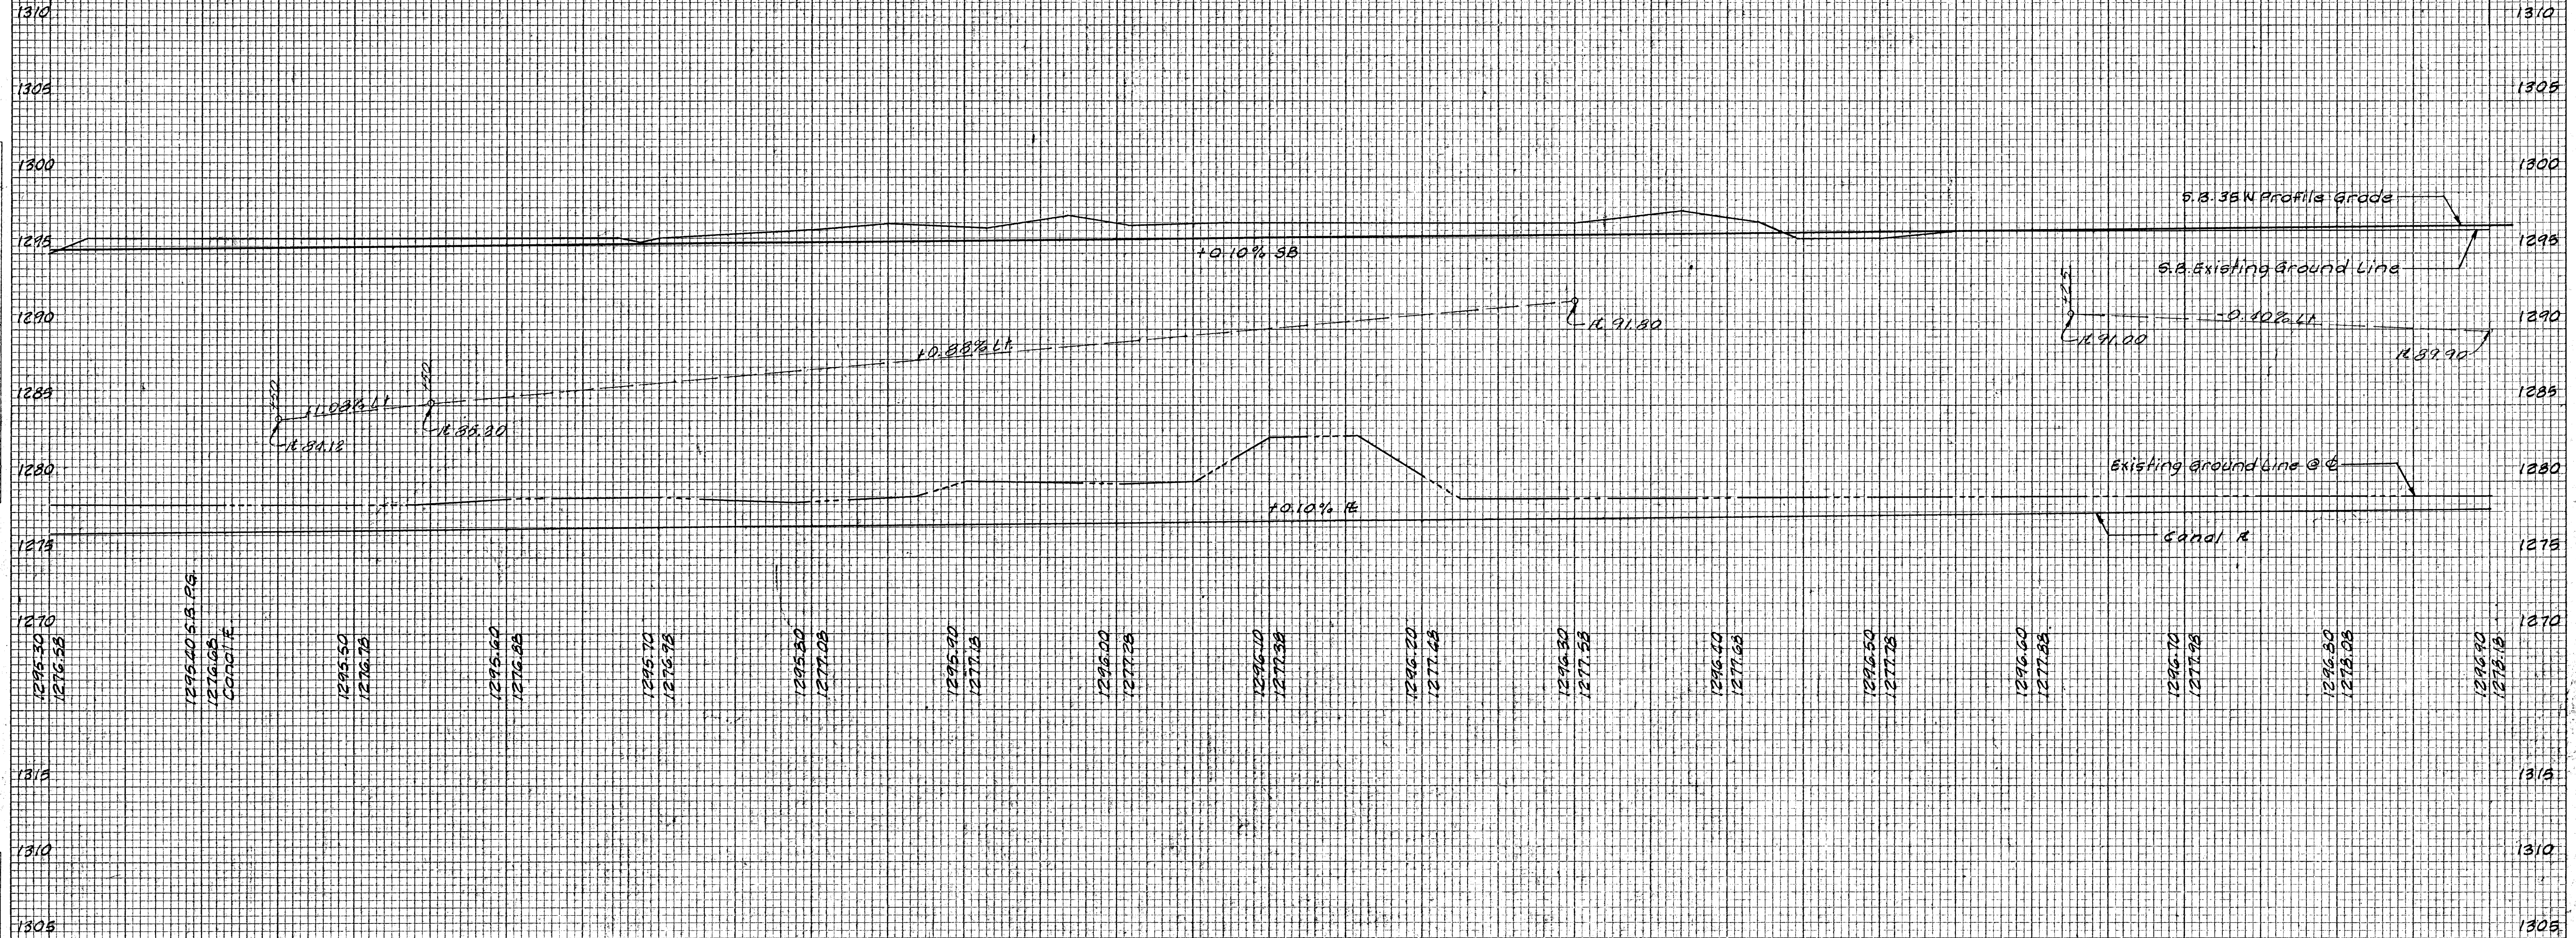

FINAL SURVEY NOTE BOOK NO. _____
 SURVEYED BY _____
 PLOTTED BY _____
 TEMPLATE NO. _____
 AREAS CHECKED _____

DATE _____
 BY _____