


PUB. ROAD DIV. NO.	STATE	PROJECT NO.	FISCAL YEAR	SHEET NO.	TOTAL SHEETS
5	KANSAS	35N-87E-35W -1(33)16	1970	24	225

EARTHWORK RECAP

BALANCE STA	ROCK EX STA	RDWY EMB CY	RDWY EXC CY	CANAL EMB CY	CANAL EXC CY	ST. 1 RT. RDS. EMB CY	ST. 1 RT. RDS. EXC CY	BOBROH CY
215 - 240	4335	19513	20608	8578	57468	9390	2159	0
240 - 275	4270	101316	95965	23463	120376	167681	7314	67395
275 - 295	4235	75948	58329	13061	61545	182672	2046	202070
295 - 320 1/2	119722	823022	182722	7412	66849	782246	13479	1009622
PKL TOTAL	22958	577799	367668	31534	298138	119993	14798	122129

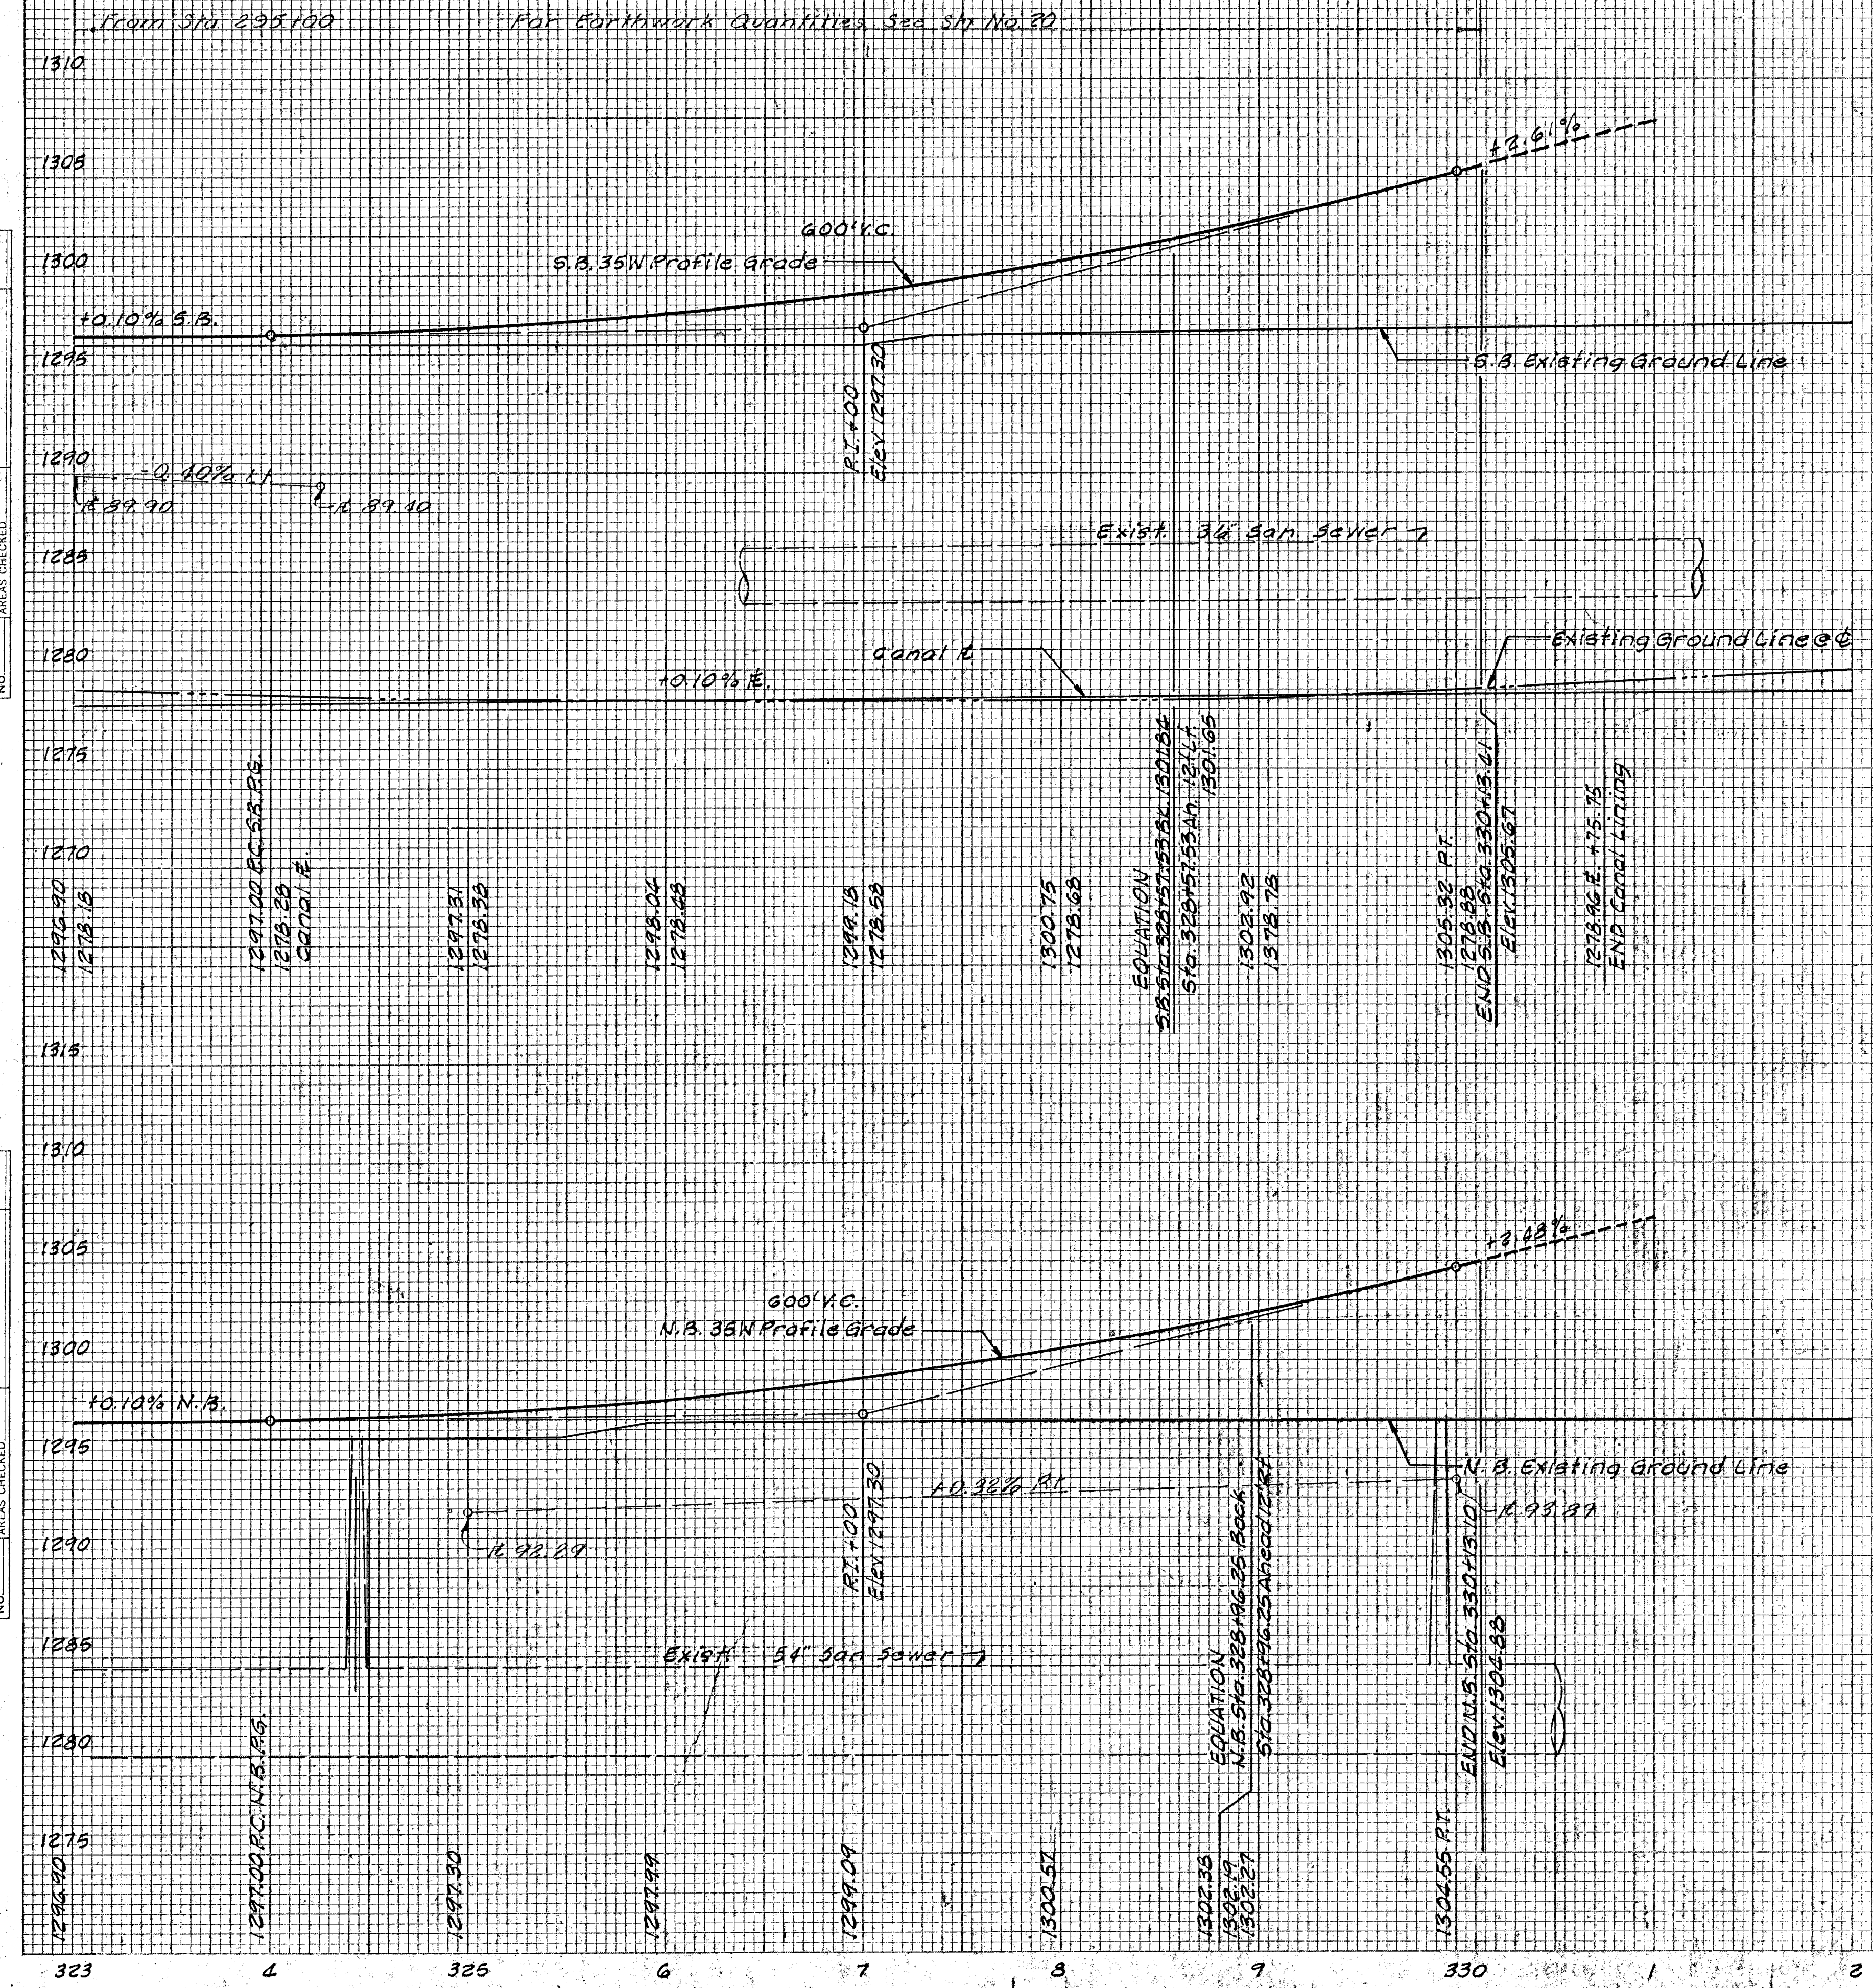

FINAL SURVEY NO. _____
 SURVEYED BY _____
 PLOTTED BY _____
 NOTE BOOK NO. _____
 AREAS CHECKED _____

ORIGINAL SURVEY NO. _____
 SURVEYED BY _____
 PLOTTED BY _____
 NOTE BOOK NO. _____
 AREAS CHECKED _____

PROFILE - STA 323+00 TO STA 332+00