


PUB. ROAD DIV. NO.	STATE	PROJECT NO.	FISCAL YEAR	SHEET NO.	TOTAL SHEETS
5	KANSAS	35W-871-35W-1(33)26		36A	

FINAL SURVEY NOTE BOOK NO.	DATE

ORIGINAL SURVEY NOTE BOOK NO.	DATE

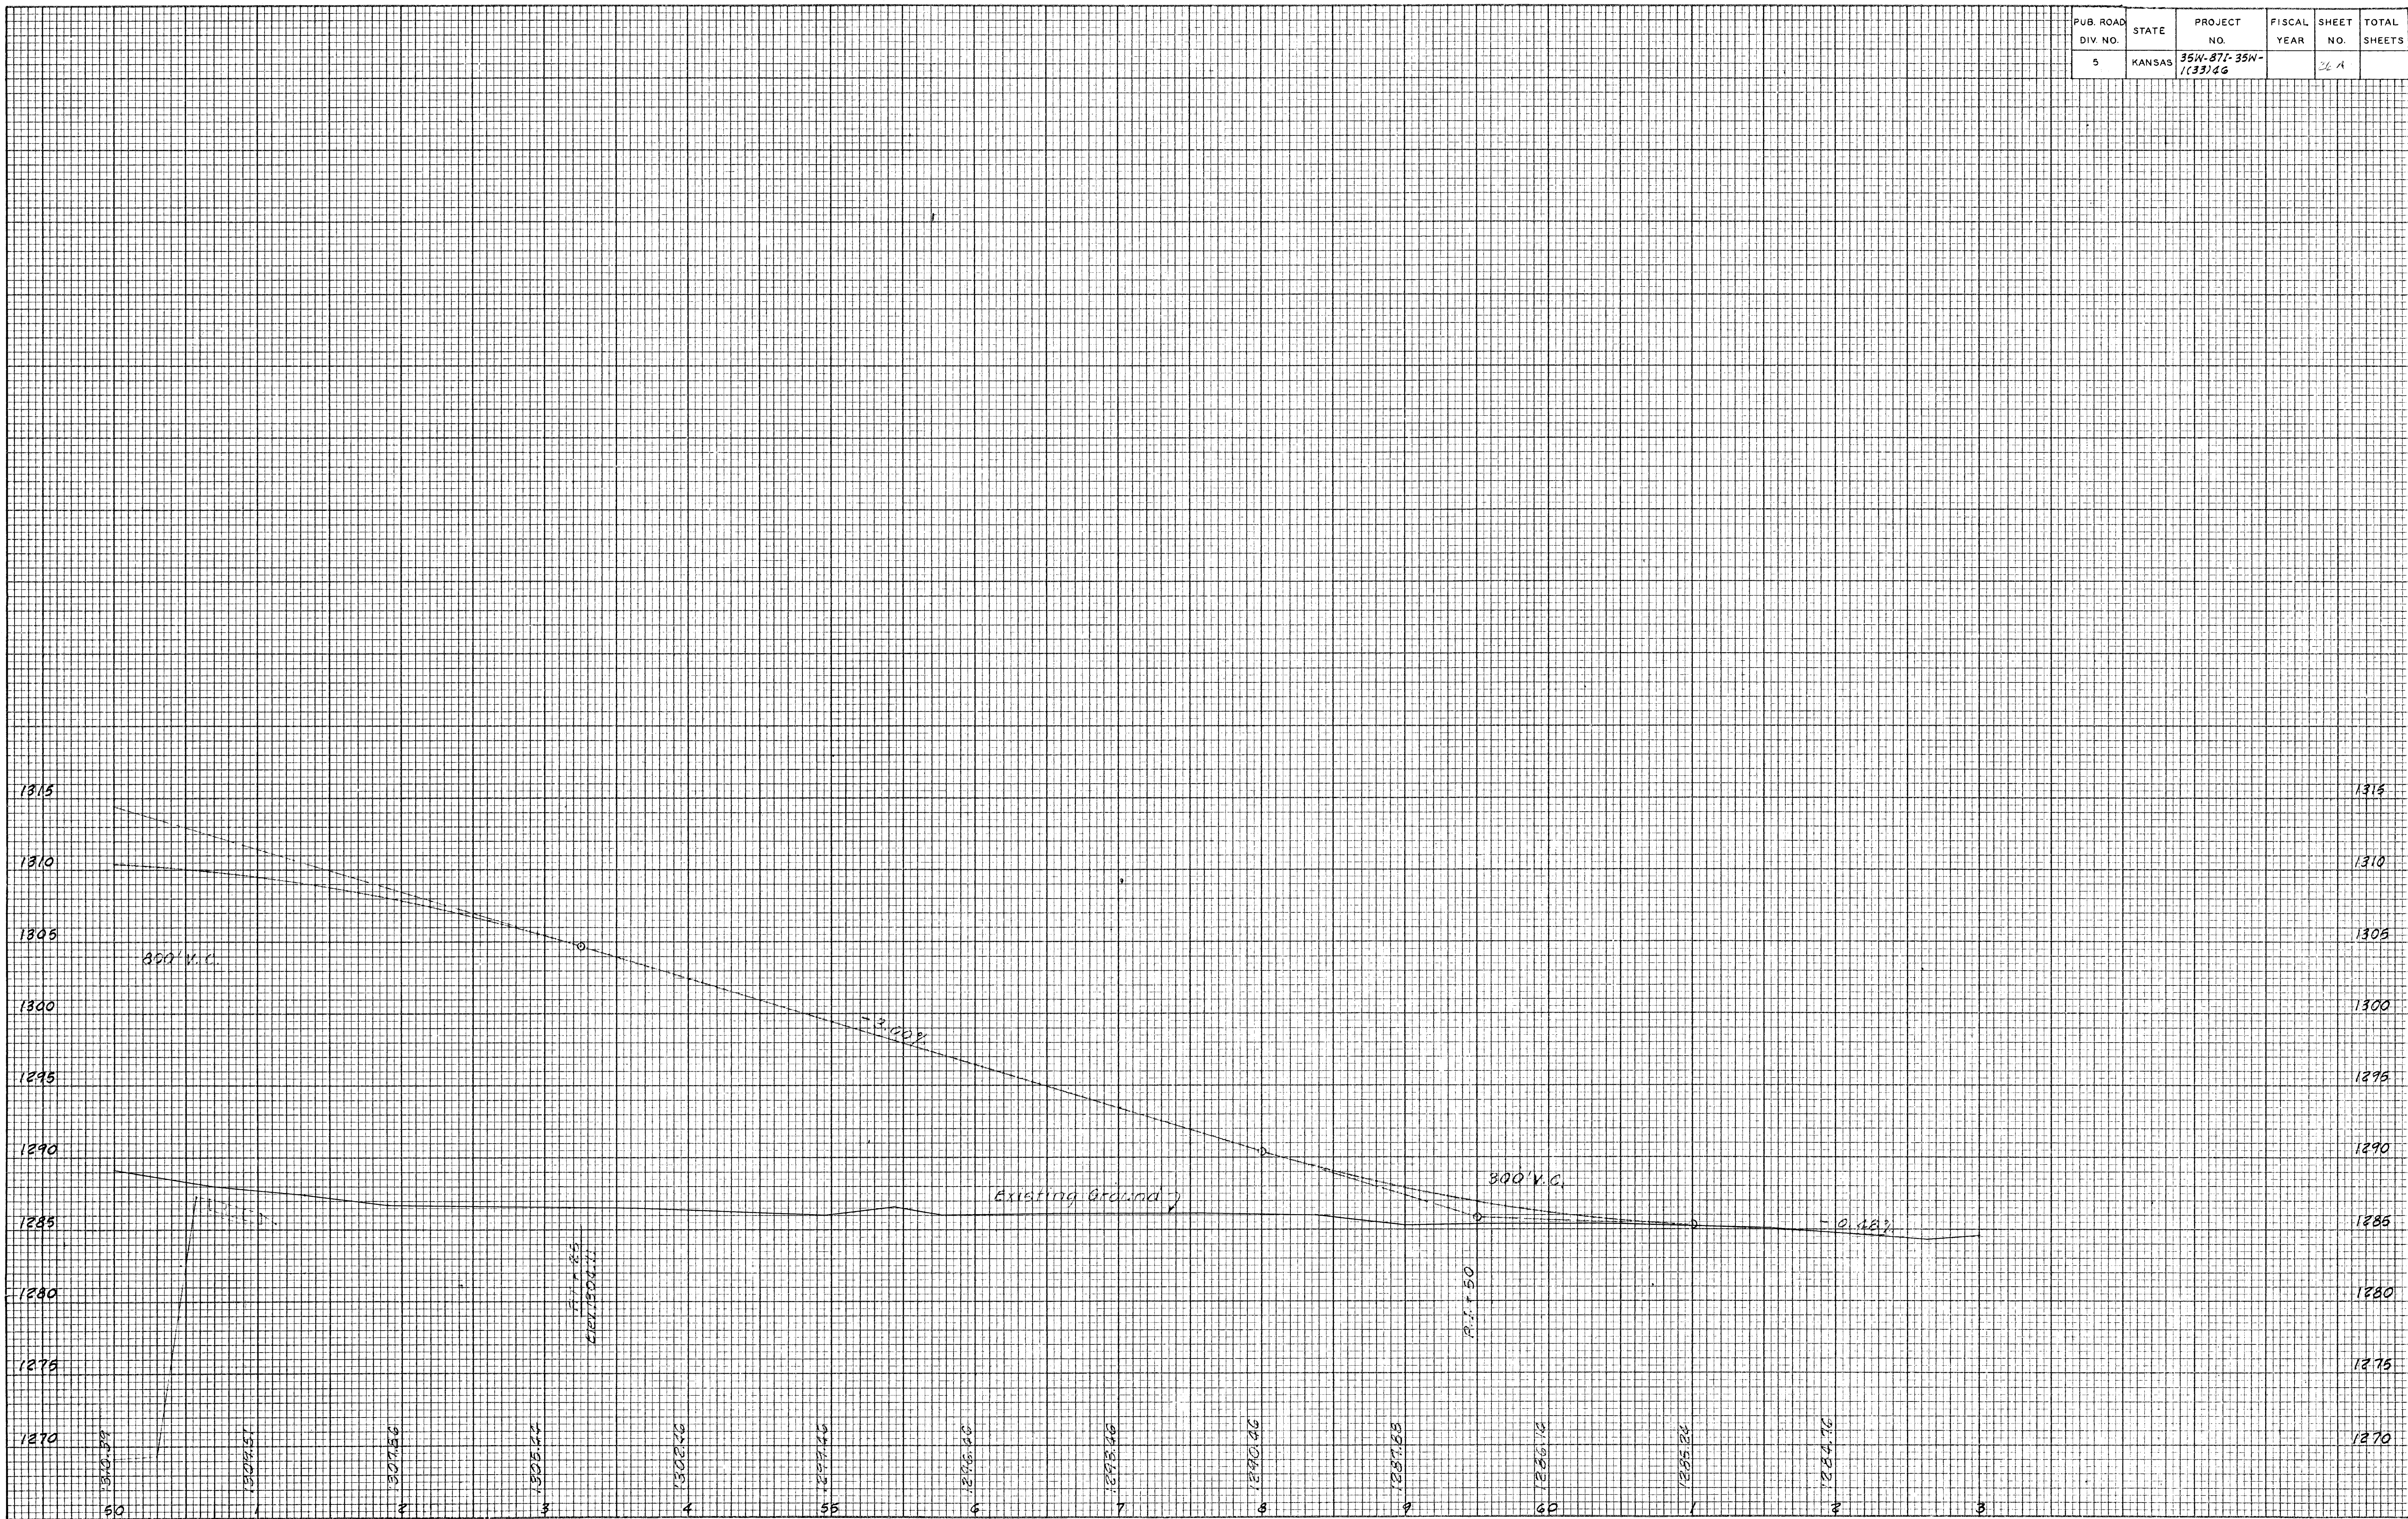

Printed in U.S.A.
On Imperial Trading Cloth

PLATE 3 CROSS SECTION B P R STANDARD
EUGENE DETMERS CO. CHICAGO - NEW YORK

MT. VERNON ROAD STA. 50+00 TO STA. 63+00

DEC 27 1971
64-100C.G.