


PUB ROAD DIV. NO.	STATE	PROJECT NO.	FISCAL YEAR	SHEET NO.	TOTAL SHEETS
5	KANSAS	351V-871-351V-1(33)46	1970	30	227

FINAL SURVEY	DATE
SHAWYED	BY
PLOTTED	
NOTE BOOK	
AREAS CHECKED	
NO.	

ORIGINAL SURVEY	DATE
SHAWYED	BY
PLOTTED	
NOTE BOOK	
AREAS CHECKED	
NO.	

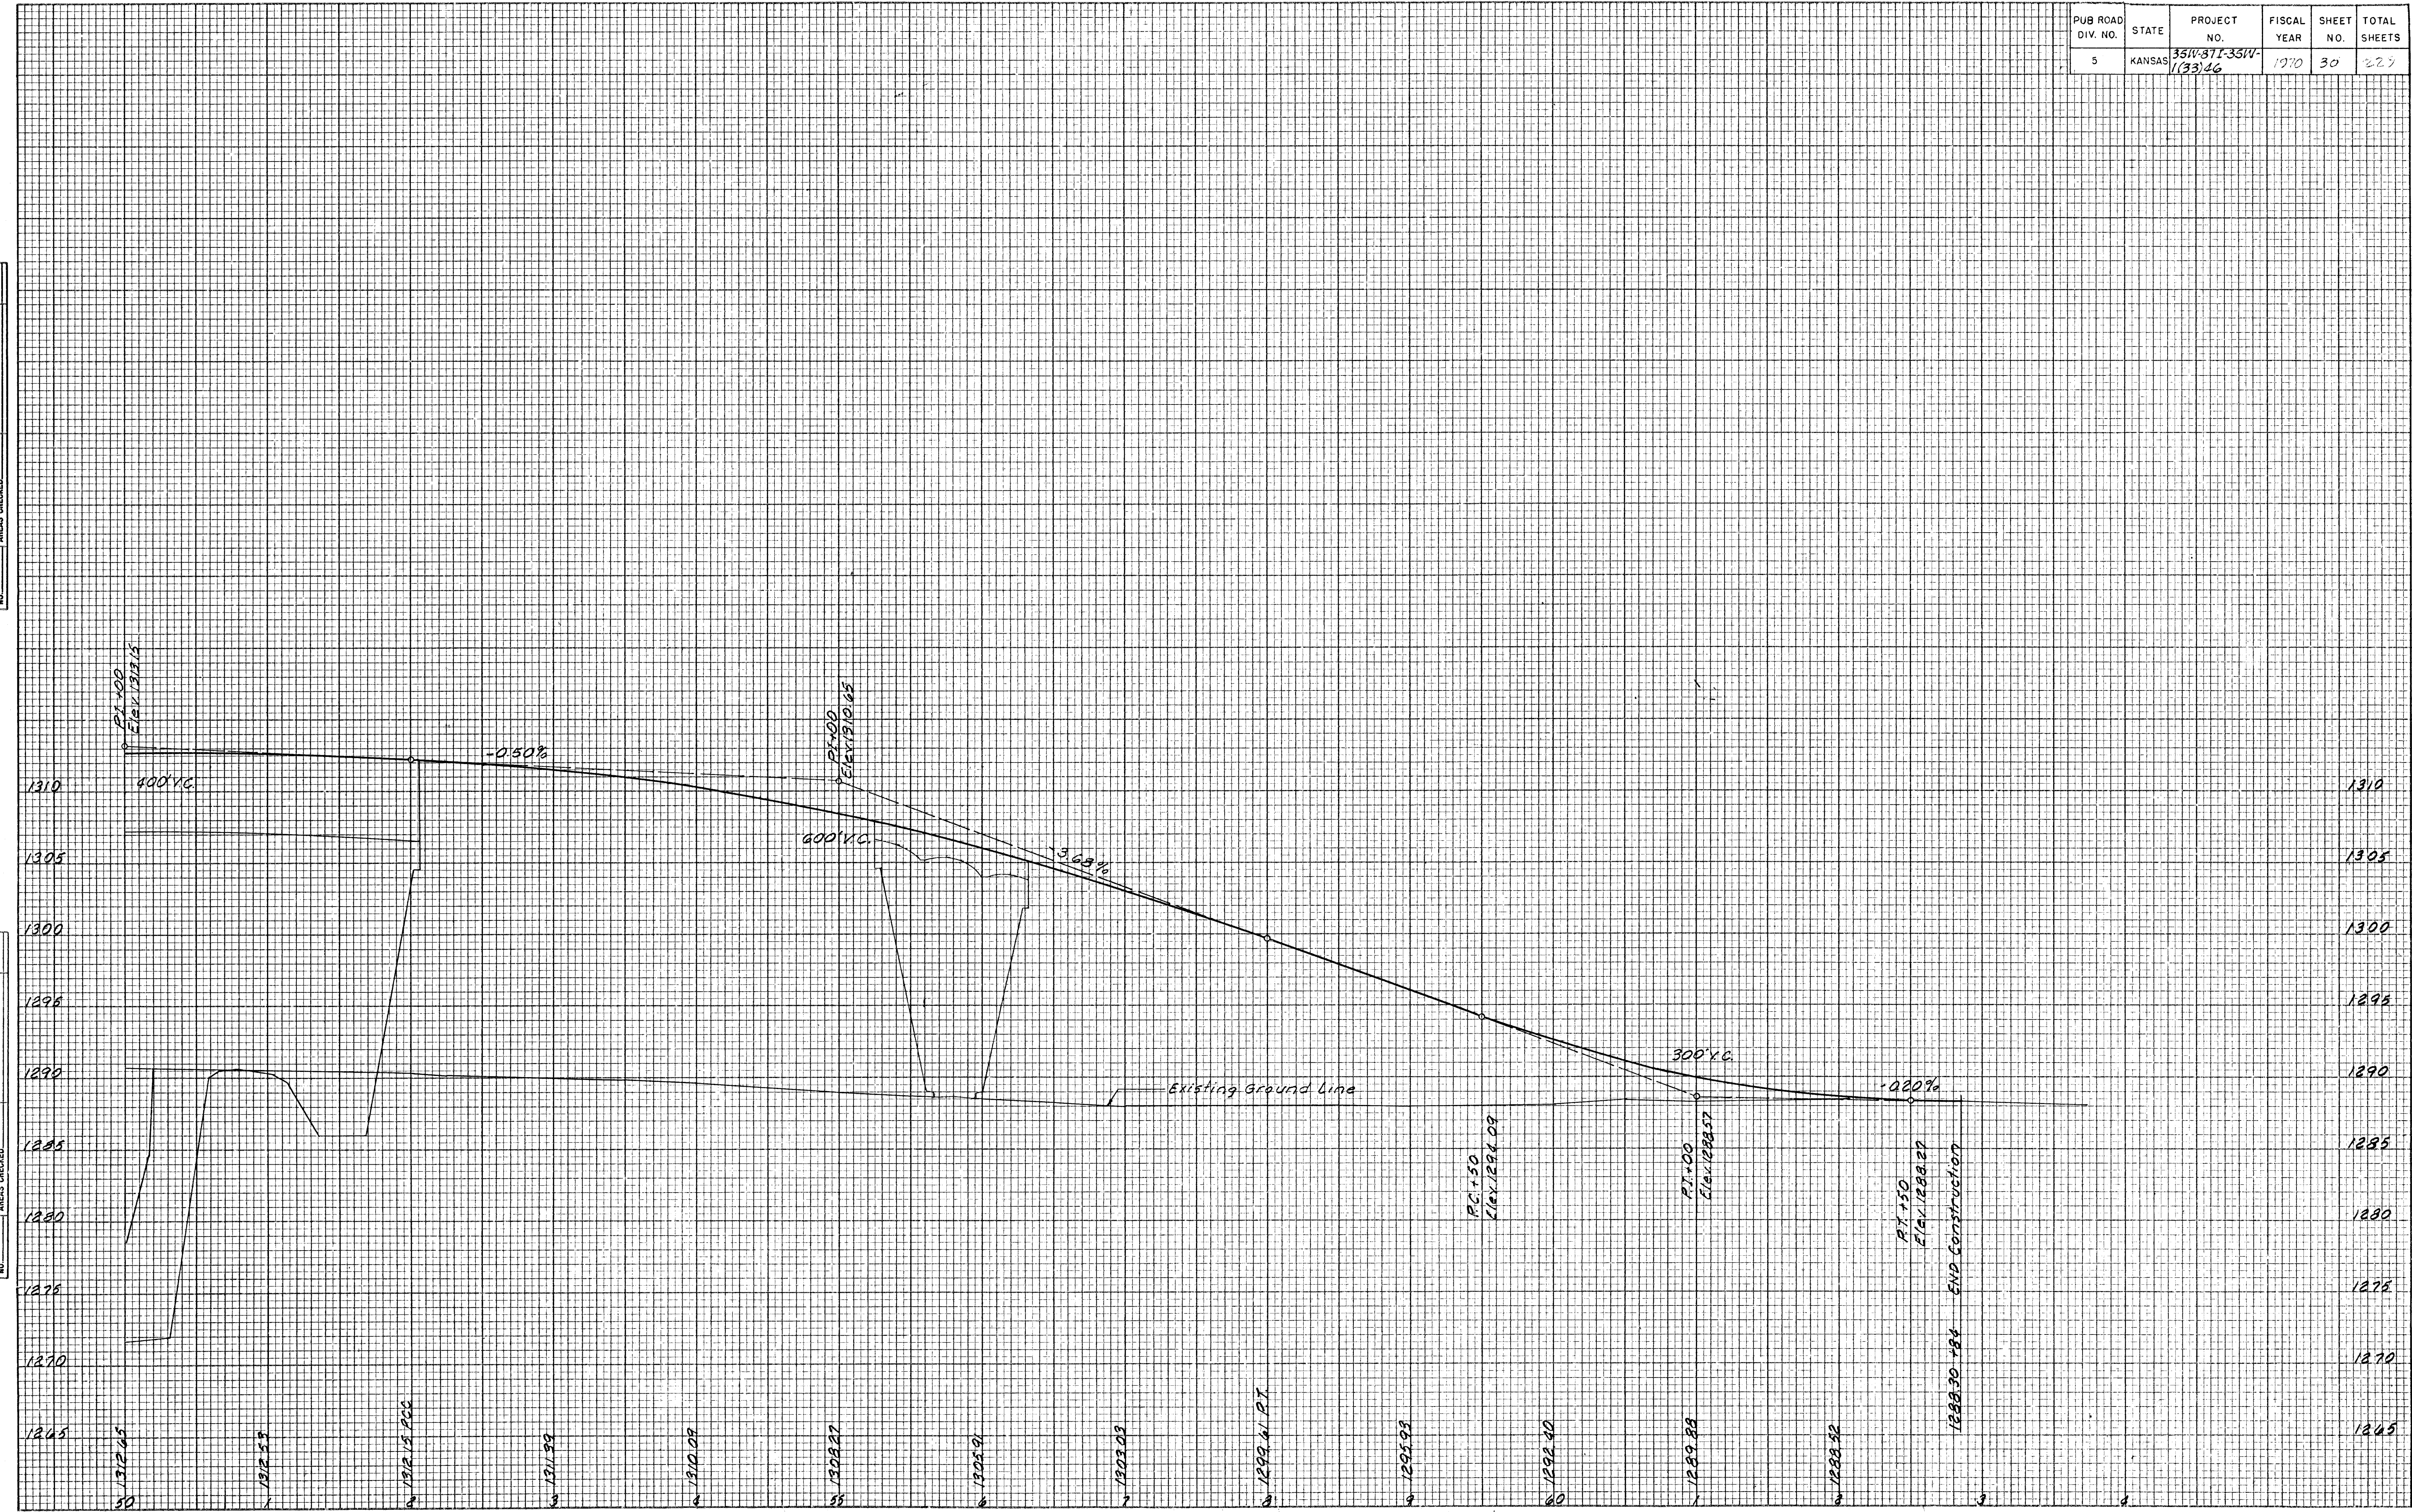

Printed in U.S.A.
On IMBERAL Tracing Cloth

PLATE 3 CROSS SECTION B P R STANDARD
EDGEE DIEZEL CO. CHICAGO - NEW YORK