


PUB. ROAD DIV. NO.	STATE	PROJECT NO.	FISCAL YEAR	SHEET NO.	TOTAL SHEETS
5	KANSAS	35N-87E-35N (133)46	1970	39	229

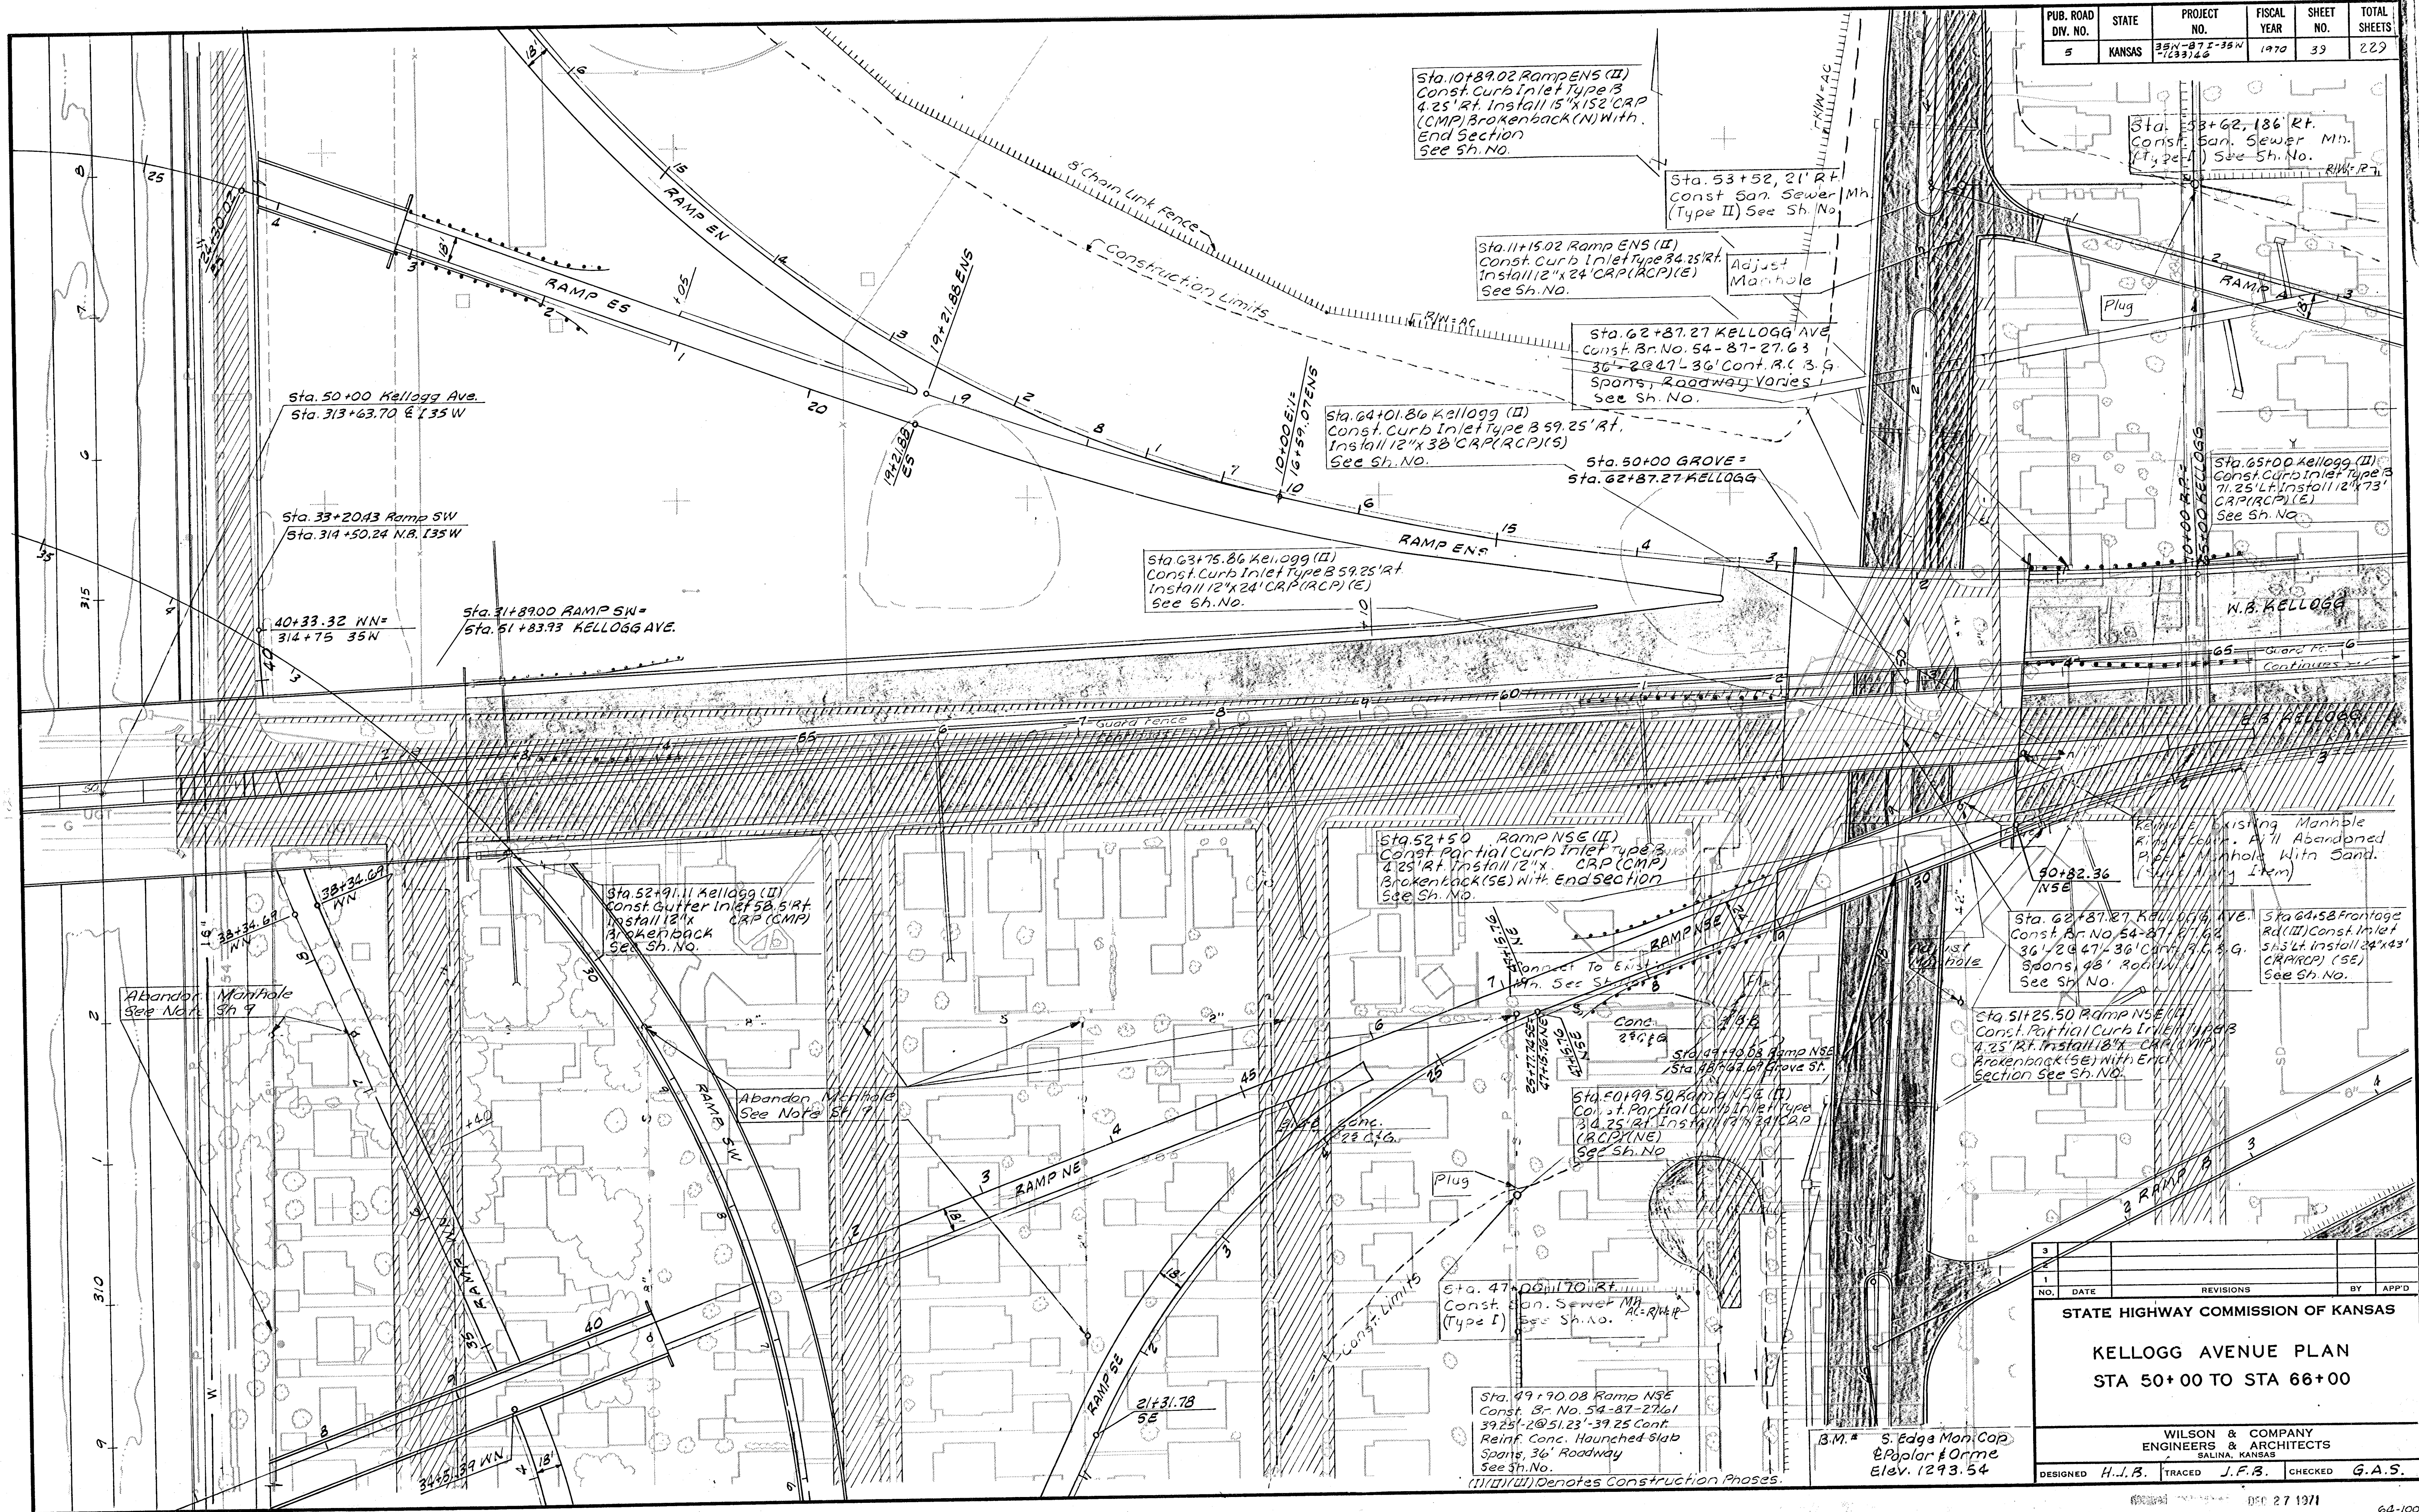

NO.	DATE	REVISIONS	BY	APP'D

STATE HIGHWAY COMMISSION OF KANSAS

KELLOGG AVENUE PLAN
STA 50+00 TO STA 66+00

WILSON & COMPANY
ENGINEERS & ARCHITECTS
SALINA, KANSAS

DESIGNED H.J.B. TRACED J.F.B. CHECKED G.A.S.

B.M. # 5. Edge Man Cop
E. Poplar & Orme
Elev. 1293.54

(I)(II)(III) Denotes Construction Phases.