


PUB. ROAD DIV. NO.	STATE	PROJECT NO.	FISCAL YEAR	SHEET NO.	TOTAL SHEETS
5	KANSAS	35N-87E-35W -1(33)46	1970	12	229

FINAL SURVEY NOTE BOOK NO.	SURVEY PLOTTED	DATE
	TEMPLATE AREAS CHECKED	

ORIGINAL SURVEY NOTE BOOK NO.	DATE

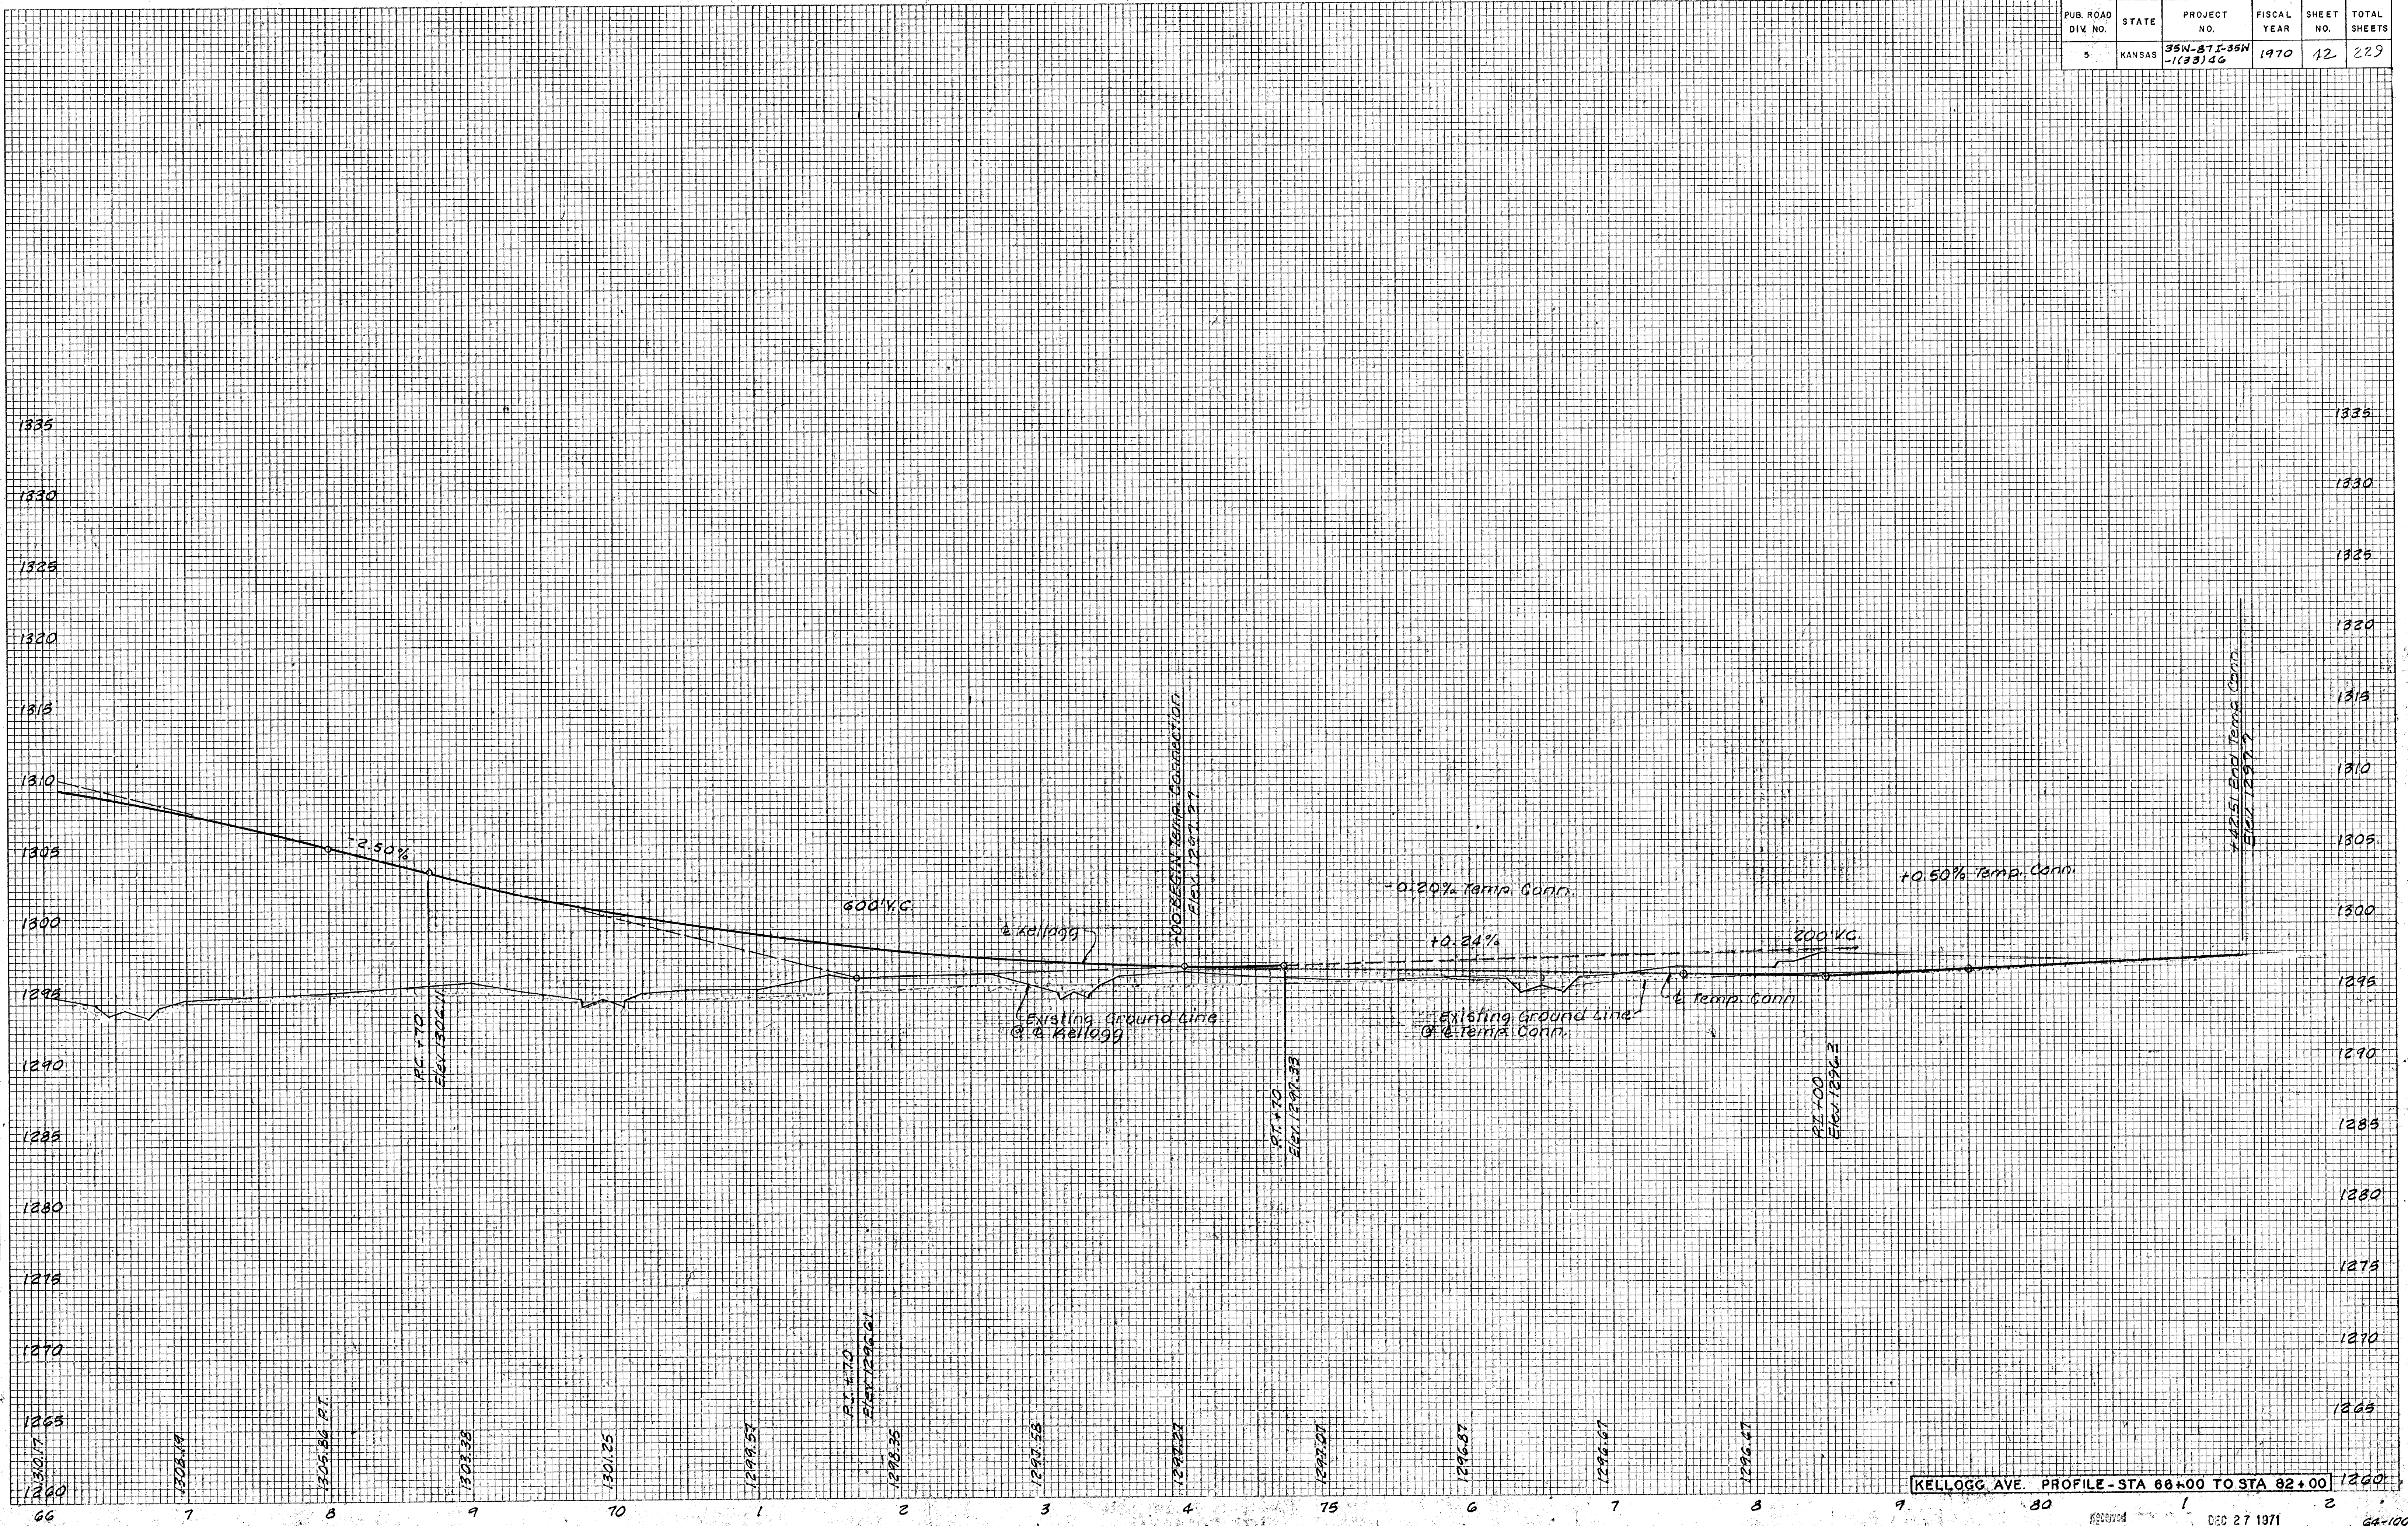

KELLOGG AVE. PROFILE - STA 66+00 TO STA 82+00