


PUB. ROAD DIV. NO.	STATE	PROJECT NO.	FISCAL YEAR	SHEET NO.	TOTAL SHEETS
5	KANSAS	35N-87I-35W -1(33)46	1970	48	227

FINAL SURVEY NOTE BOOK NO.	DATE
SURVEYED BY	
TEMPERATURE	
WIND DIRECTION	
WIND VELOCITY	
AREAS CHECKED	

ORIGINAL SURVEY NOTE BOOK NO.	DATE
SURVEYED BY	
TEMPERATURE	
WIND DIRECTION	
WIND VELOCITY	
AREAS CHECKED	

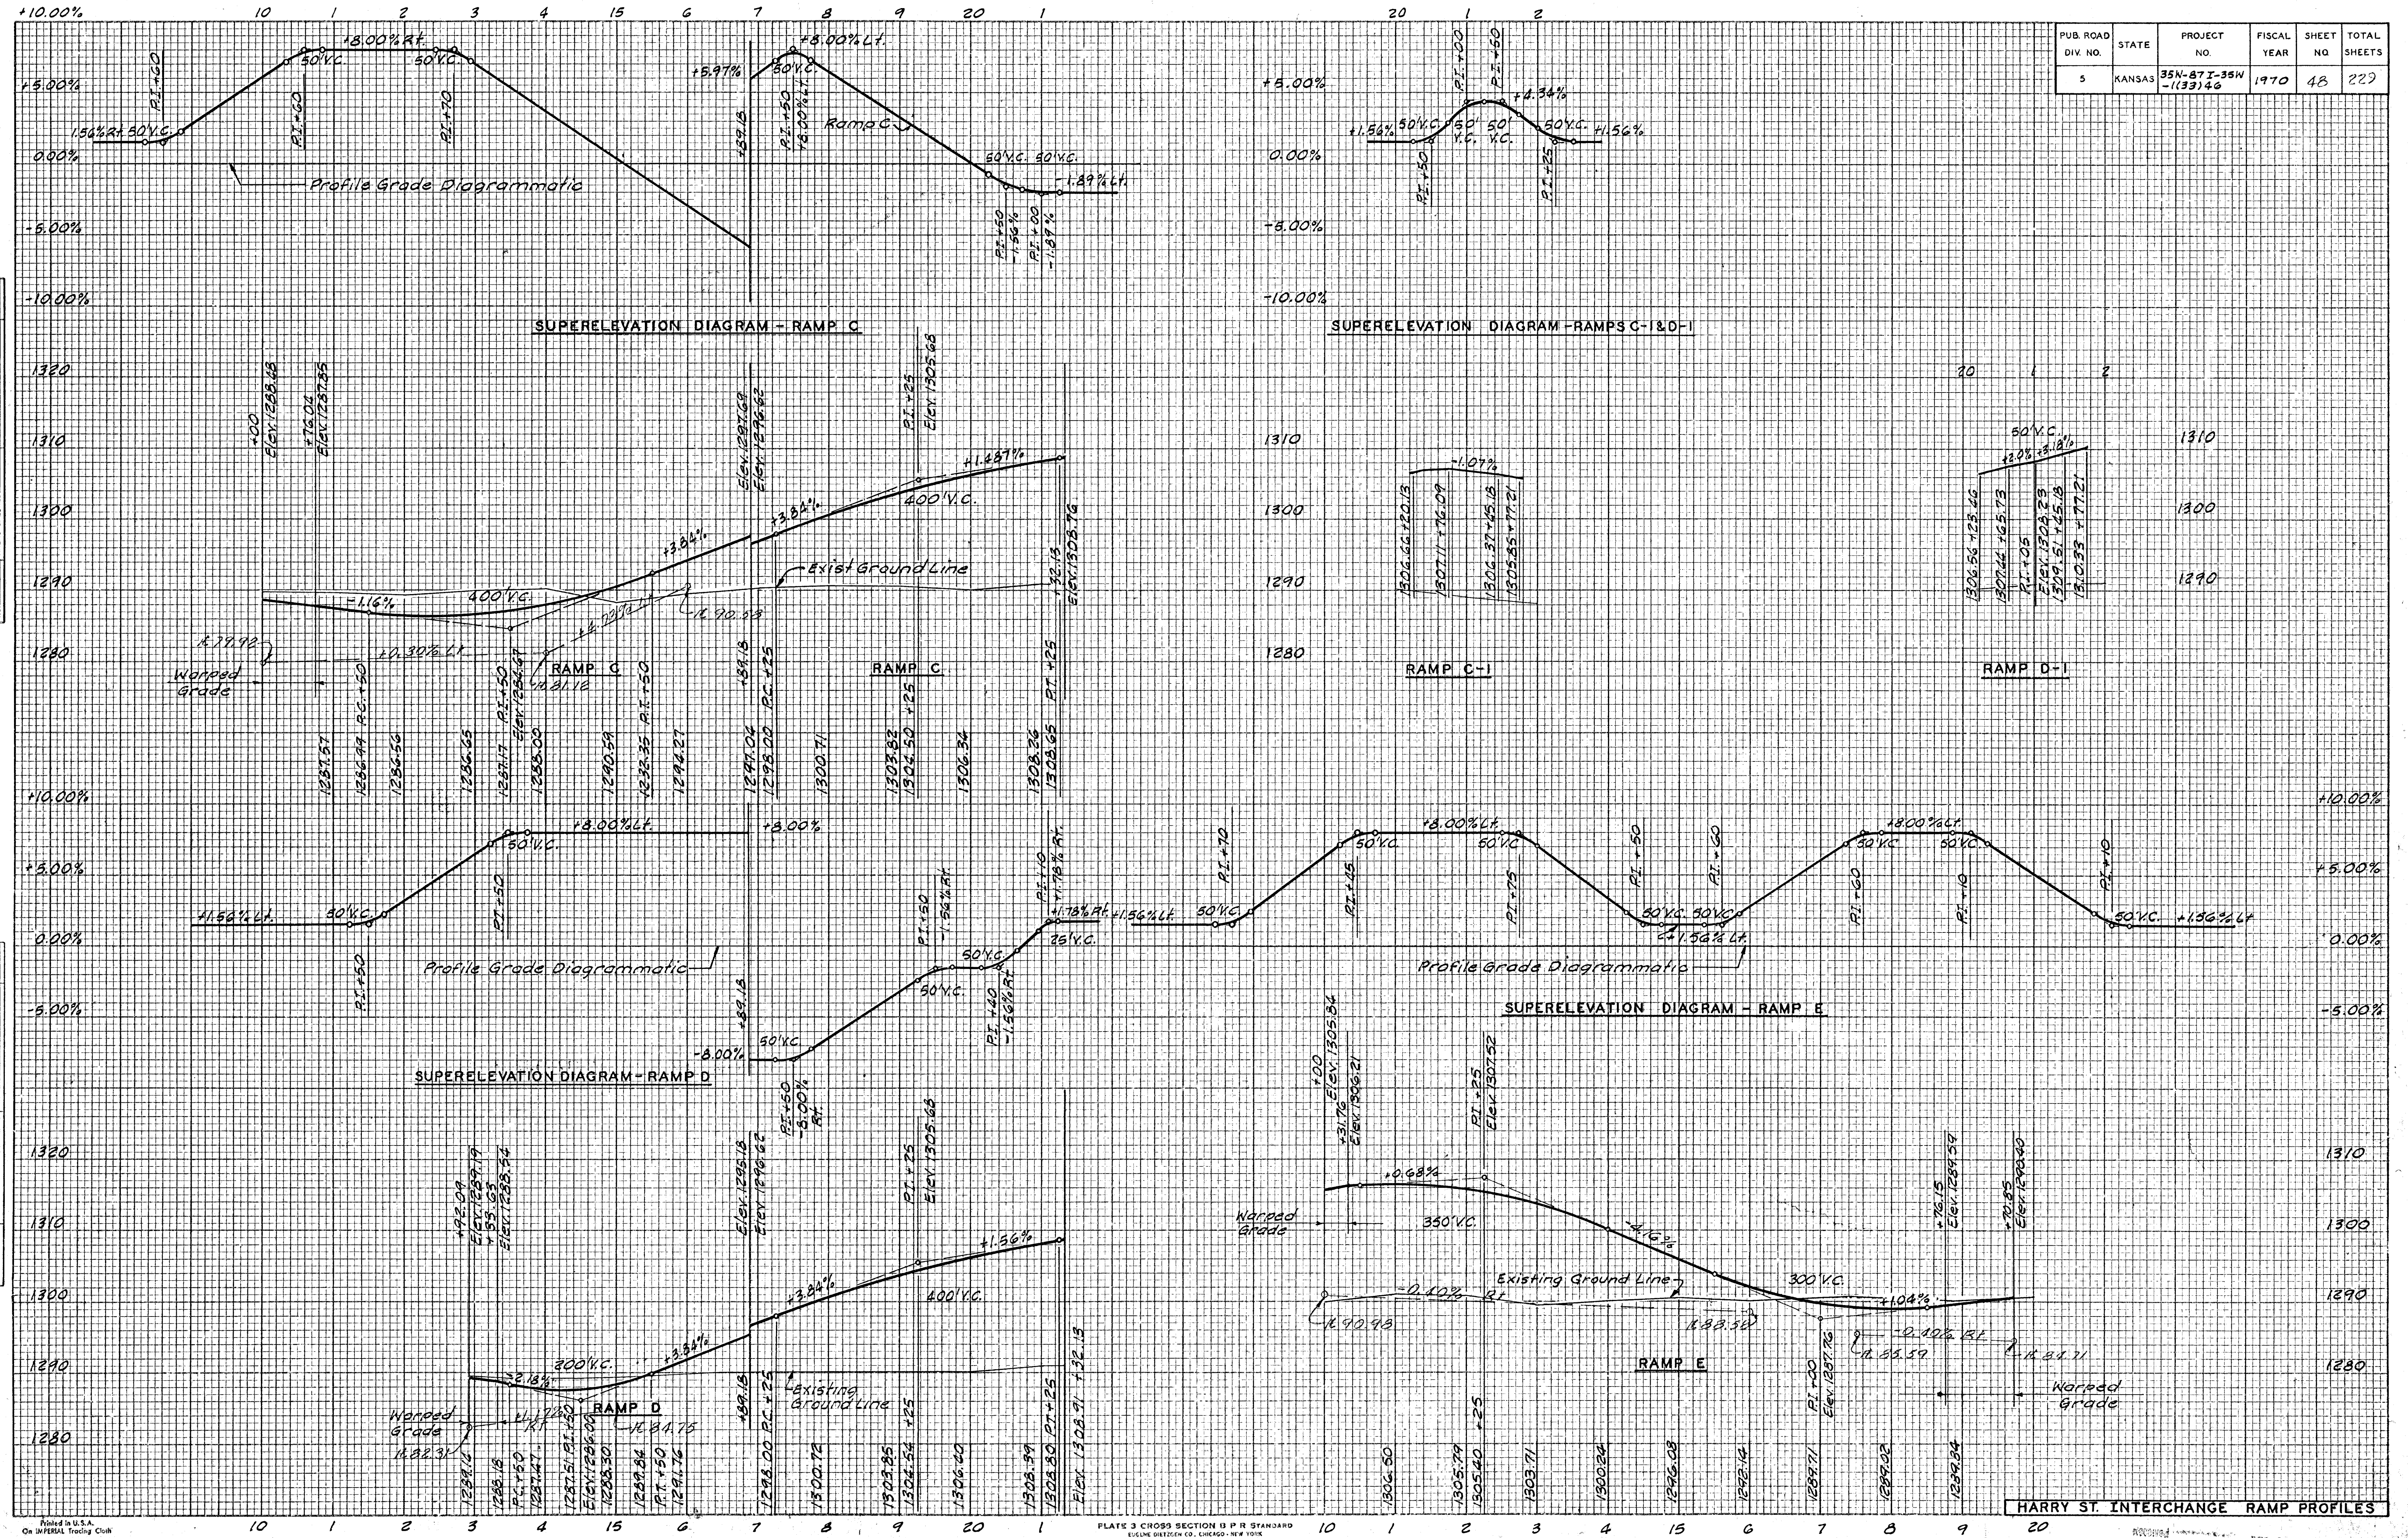

Printed in U.S.A.
On JERFLEX Trading Cloth

PLATE 3 CROSS SECTION B P R STANDARD
EUGENE GREENGLASS CO. CHICAGO - NEW YORK