


PUB. ROAD DIV. NO.	STATE	PROJECT NO.	FISCAL YEAR	SHEET NO.	TOTAL SHEETS
5	KANSAS	35N-31E-35N -1 (3) 46	1970	63	229

DATE	BY

FINAL SURVEY	SUMMITED
NOTE BOOK NO.	PLATE NO.

DATE	BY

ORIGINAL SURVEY	SUMMITED
NOTE BOOK NO.	PLATE NO.

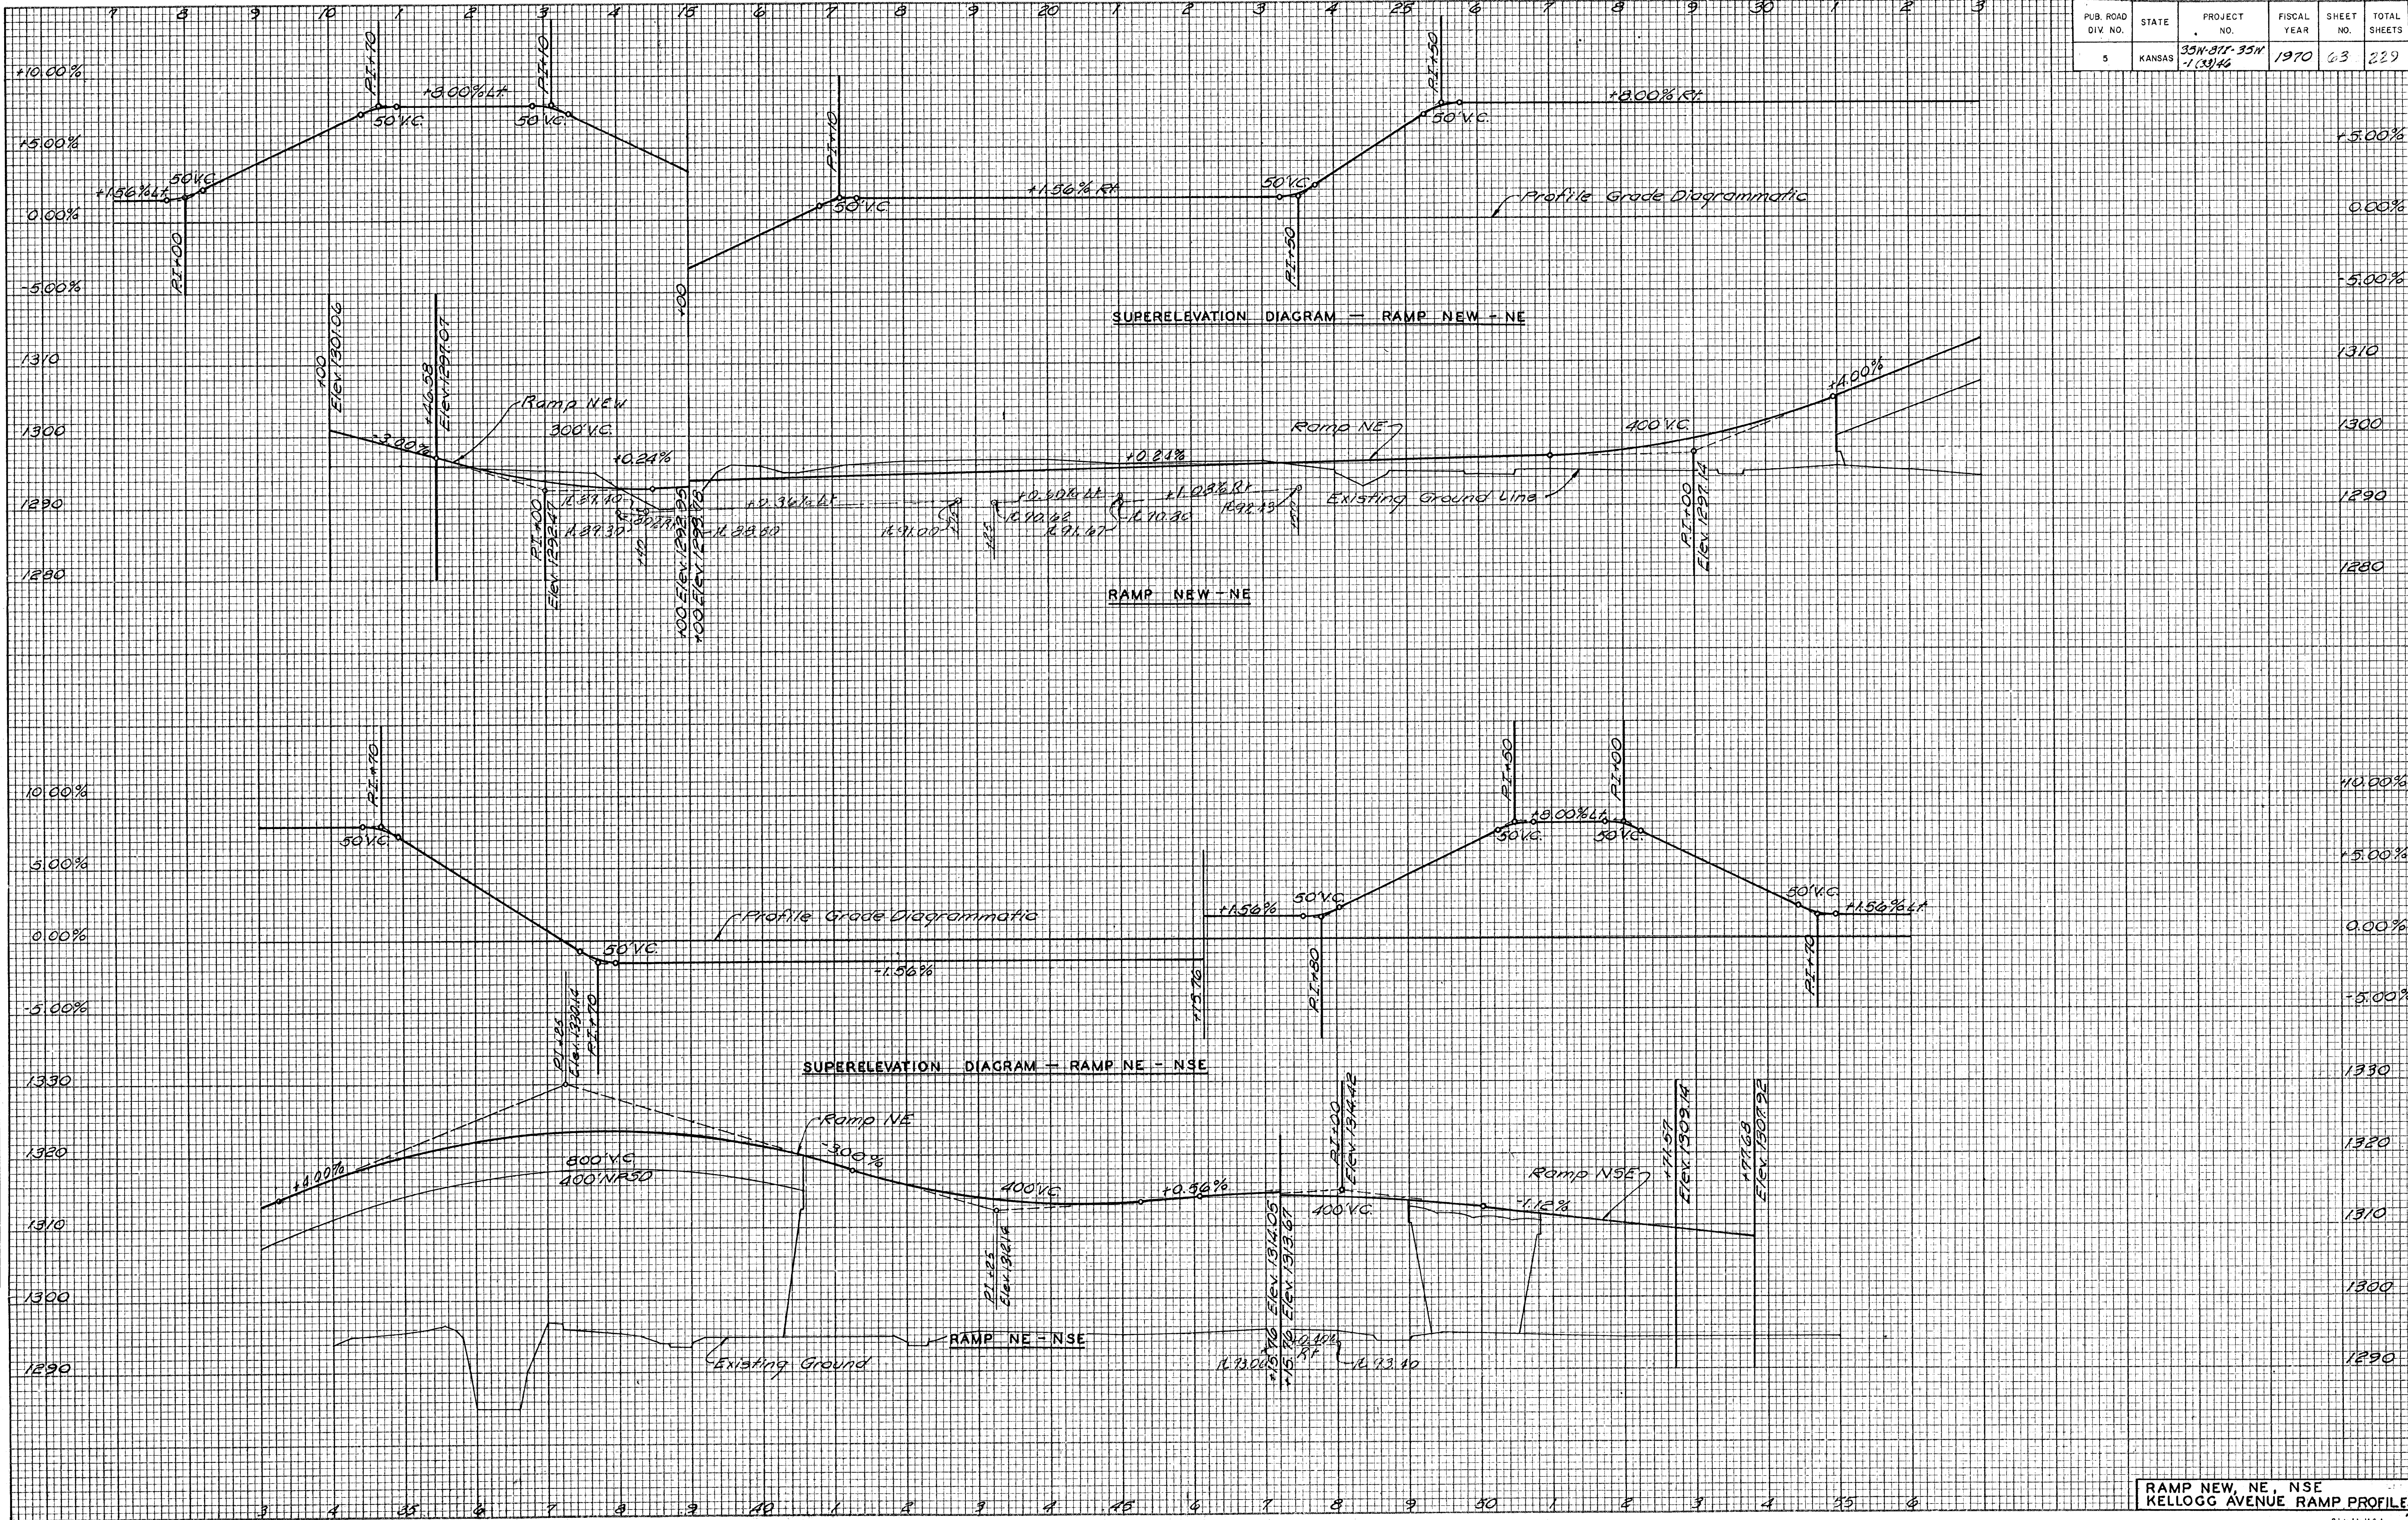

RAMP NEW, NE, NSE
KELLOGG AVENUE RAMP PROFILES