


PUB. ROAD DIV. NO.	STATE	PROJECT NO.	FISCAL YEAR	SHEET NO.	TOTAL SHEETS
5	KANSAS	35W-87E-35N -1(33) 46	1970	66	229

DATE	BY

FINAL SURVEY NOTE BOOK NO.	SHARPER SURVEY TEMPLATE AREAS CHECKED.

DATE	BY

ORIGINAL SURVEY NOTE BOOK NO.	SHARPER SURVEY TEMPLATE AREAS CHECKED.

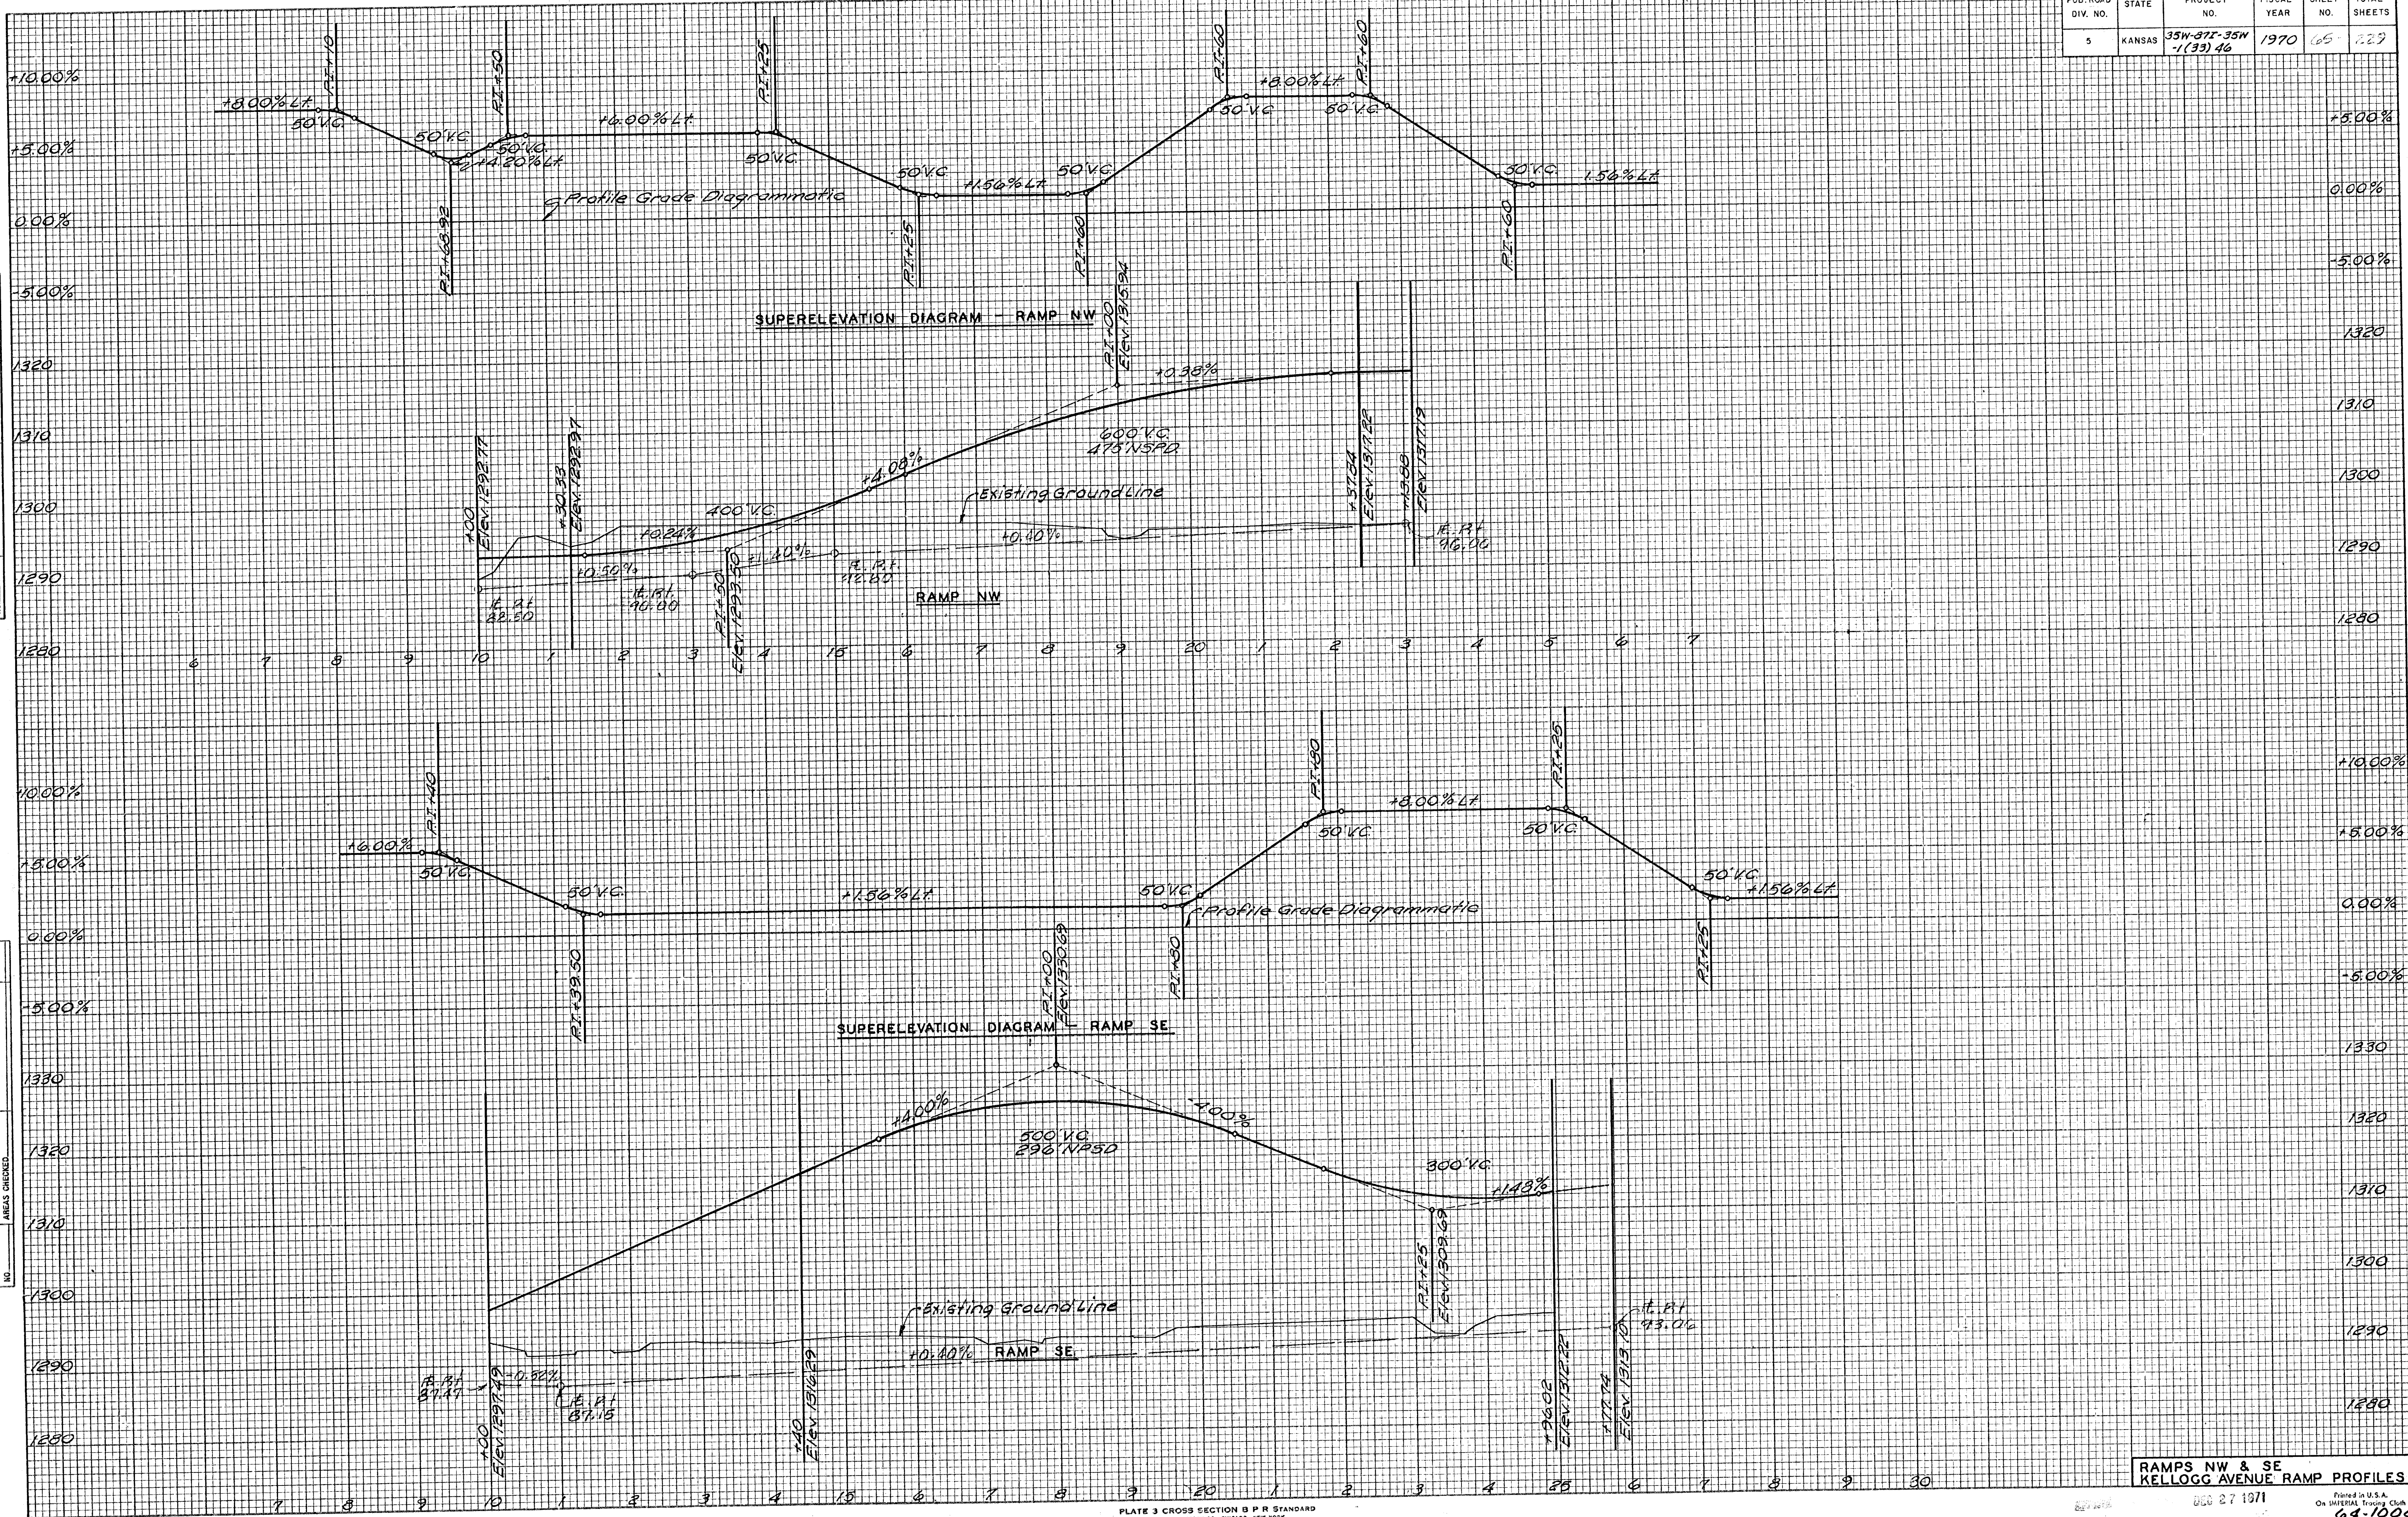

RAMPS NW & SE  
KELLOGG AVENUE RAMP PROFILES