


PUB. ROAD DIV. NO.	STATE	PROJECT NO.	FISCAL YEAR	SHEET NO.	TOTAL SHEETS
5	KANSAS	35N-37E-35W-1(33)46	1970	70	229

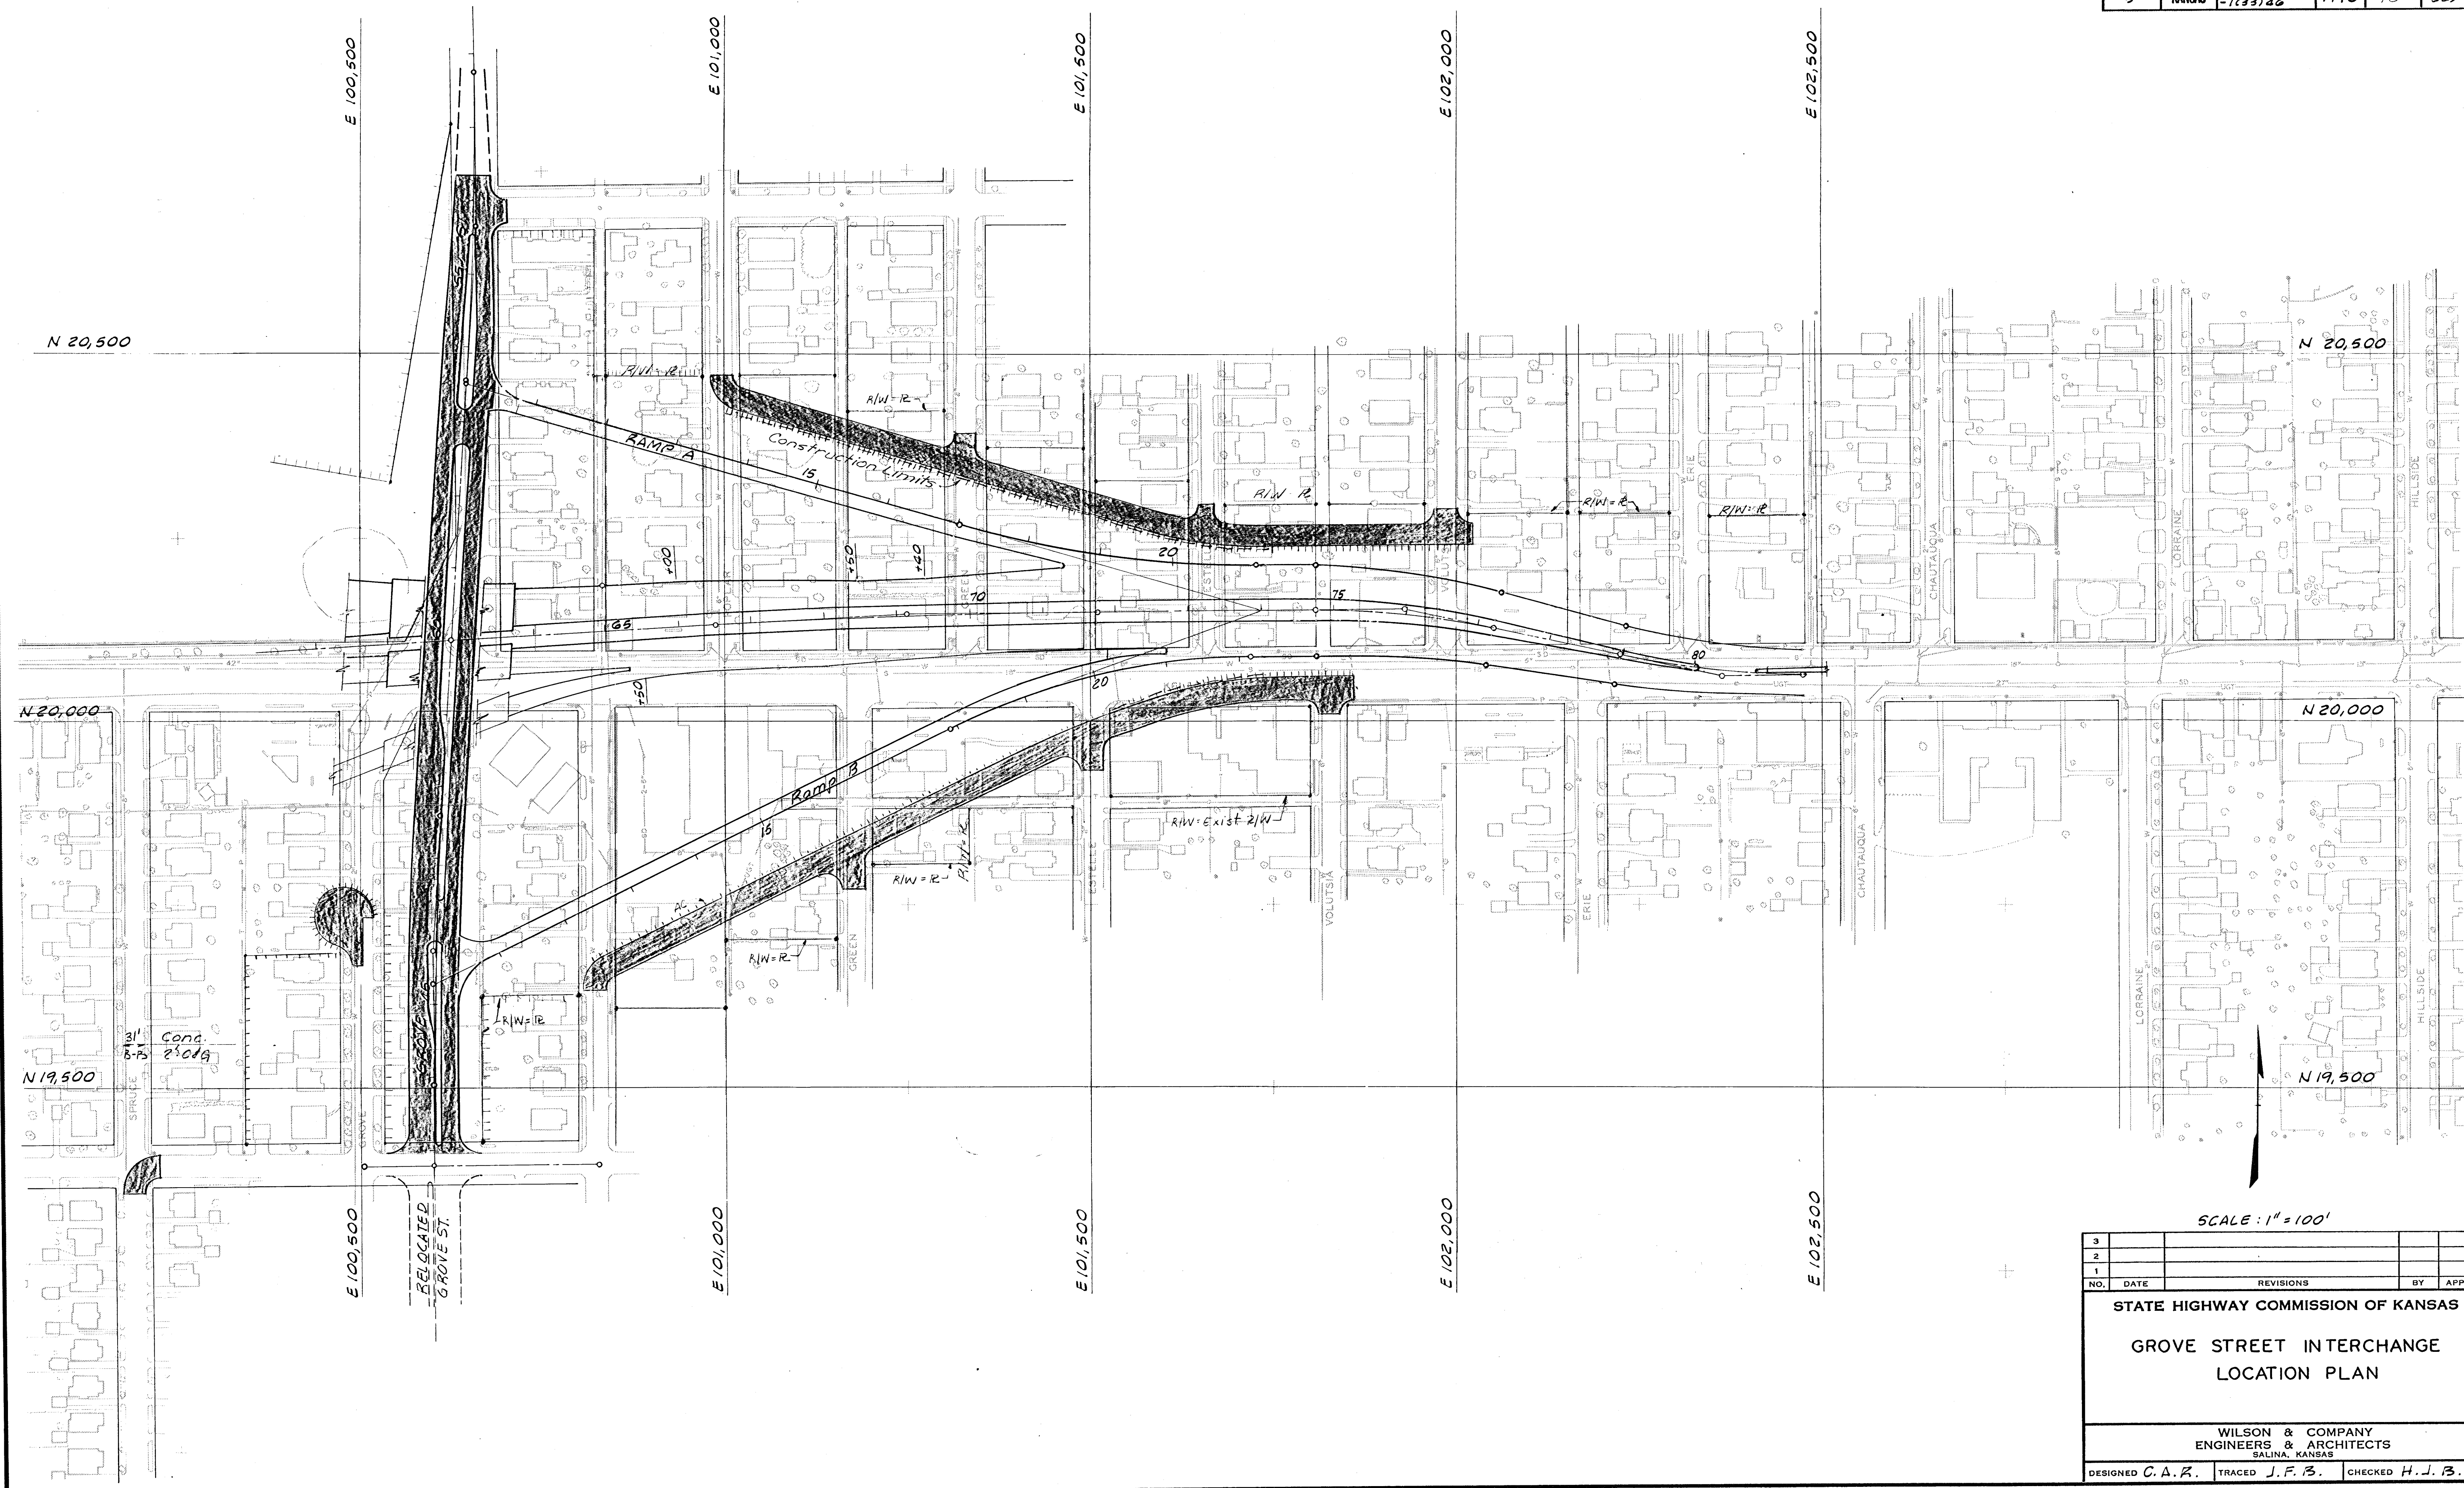

SCALE: 1" = 100'

NO.	DATE	REVISIONS	BY	APP'D
3				
2				
1				

STATE HIGHWAY COMMISSION OF KANSAS

GROVE STREET INTERCHANGE
LOCATION PLAN

WILSON & COMPANY
ENGINEERS & ARCHITECTS
SALINA, KANSAS

DESIGNED C. A. R. TRACED J. F. B. CHECKED H. J. B.