


PUB. ROAD DIV. NO.	STATE	PROJECT NO.	FISCAL YEAR	SHEET NO.	TOTAL SHEETS
5	KANSAS	35A-B-1-35N-1(23)46	1970	79	229

@ CURVE DATA (Arc Def.)
 $\Delta = 21^{\circ}47'02''$
 $D = 18^{\circ}00'$
 $R = 318.31'$
 $T = 61.25'$
 $L = 121.02'$
 $E = 24^{\circ}5.84'$
 $PC = \text{Sta. } 25+06.48$
 $PT = 34 \text{ Sta. } 25+27.73$
 $AP = \text{Sta. } 25+16.625$
 $PT = \text{Sta. } 26+27.50$

DATE	BY

PLAN
 SURVEYED
 NOTE BOOK
 ALIGNMENT CHECKED
 RT. OF WAY CHECKED
 NO.

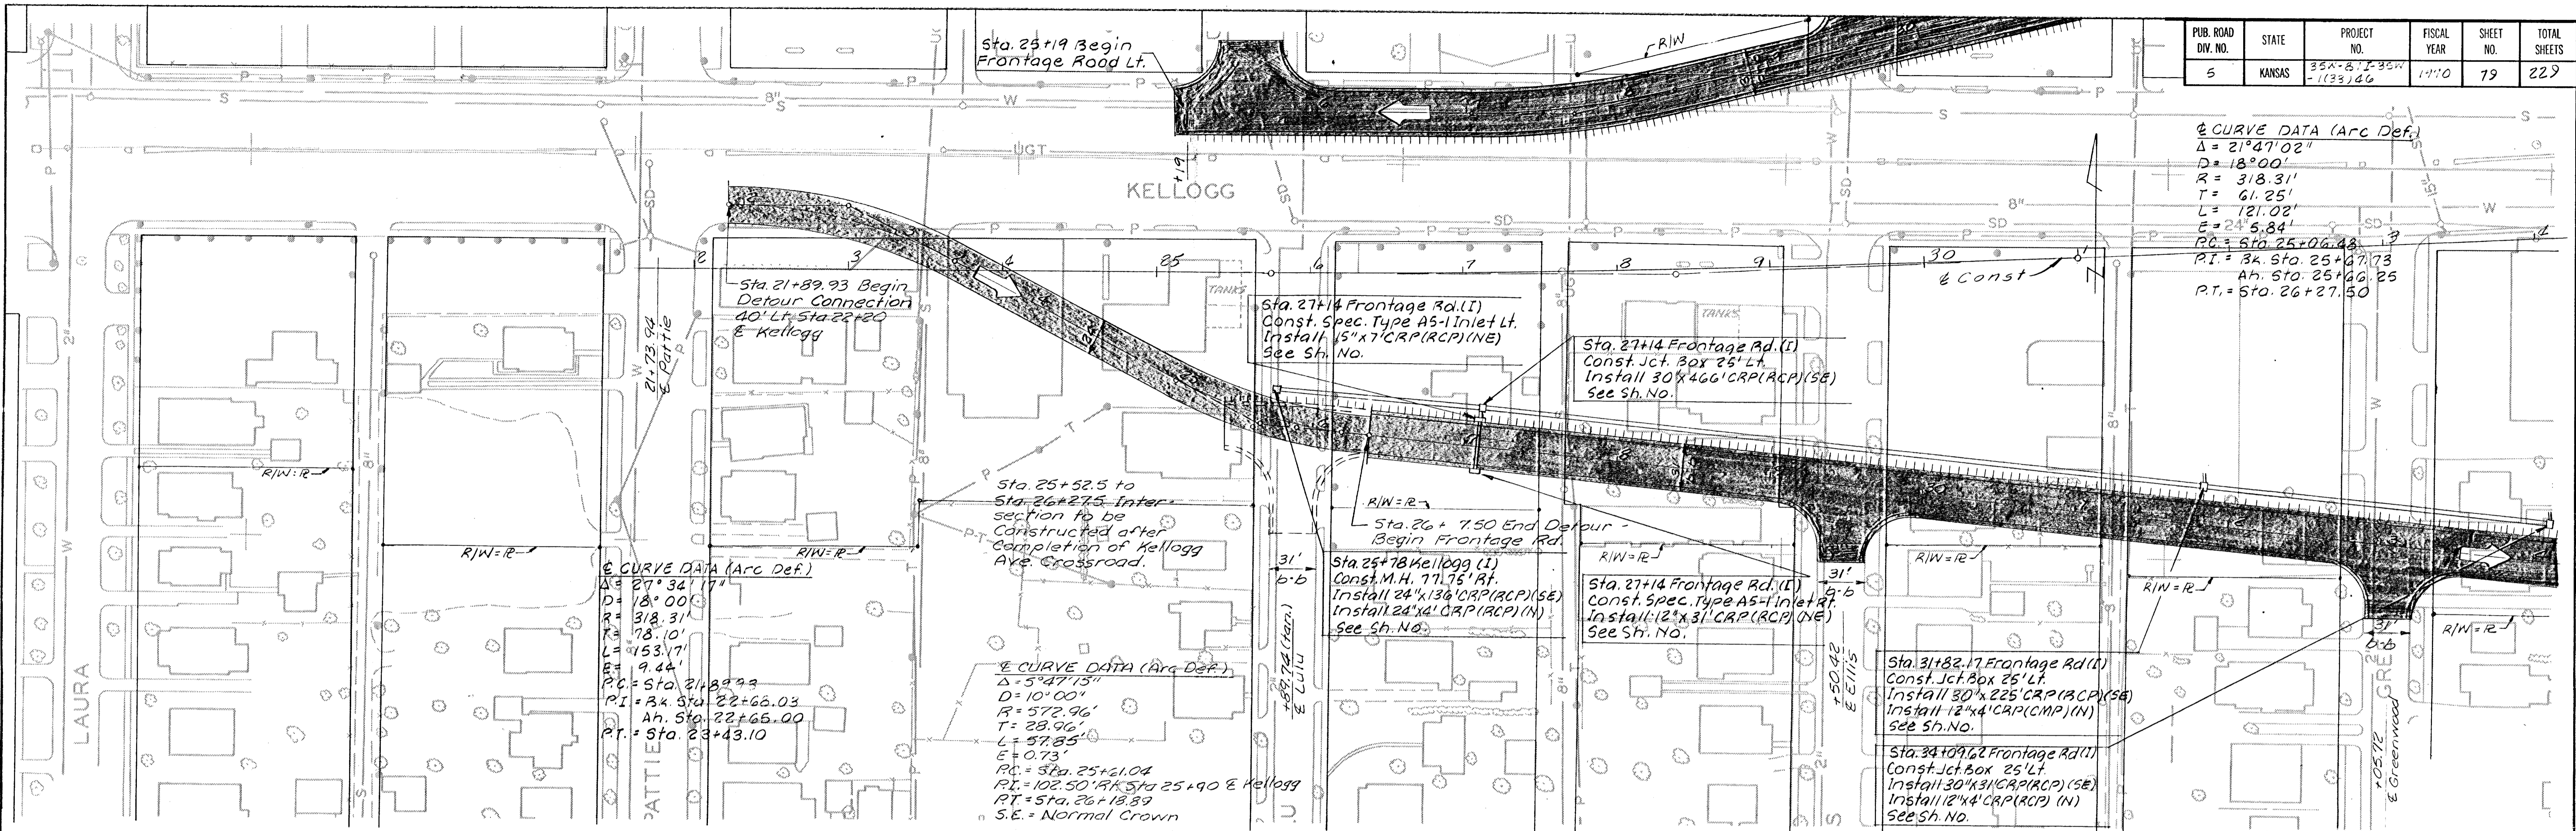

DATE	BY

PROFILE
 SURVEYED
 PLOTTED
 GRADES CHECKED
 ELEV. ADJUSTED
 STRUCTURE NOTATIONS CHECKED
 NO.

