


PUB. ROAD DIV. NO.	STATE	PROJECT NO.	FISCAL YEAR	SHEET NO.	TOTAL SHEETS
6	KANSAS	35W-273-35W-1(33)46	1970	81	229

PLAN	DATE
REVISIONS	
NOTED	
ALIGNED	
CHECKED	
BY	

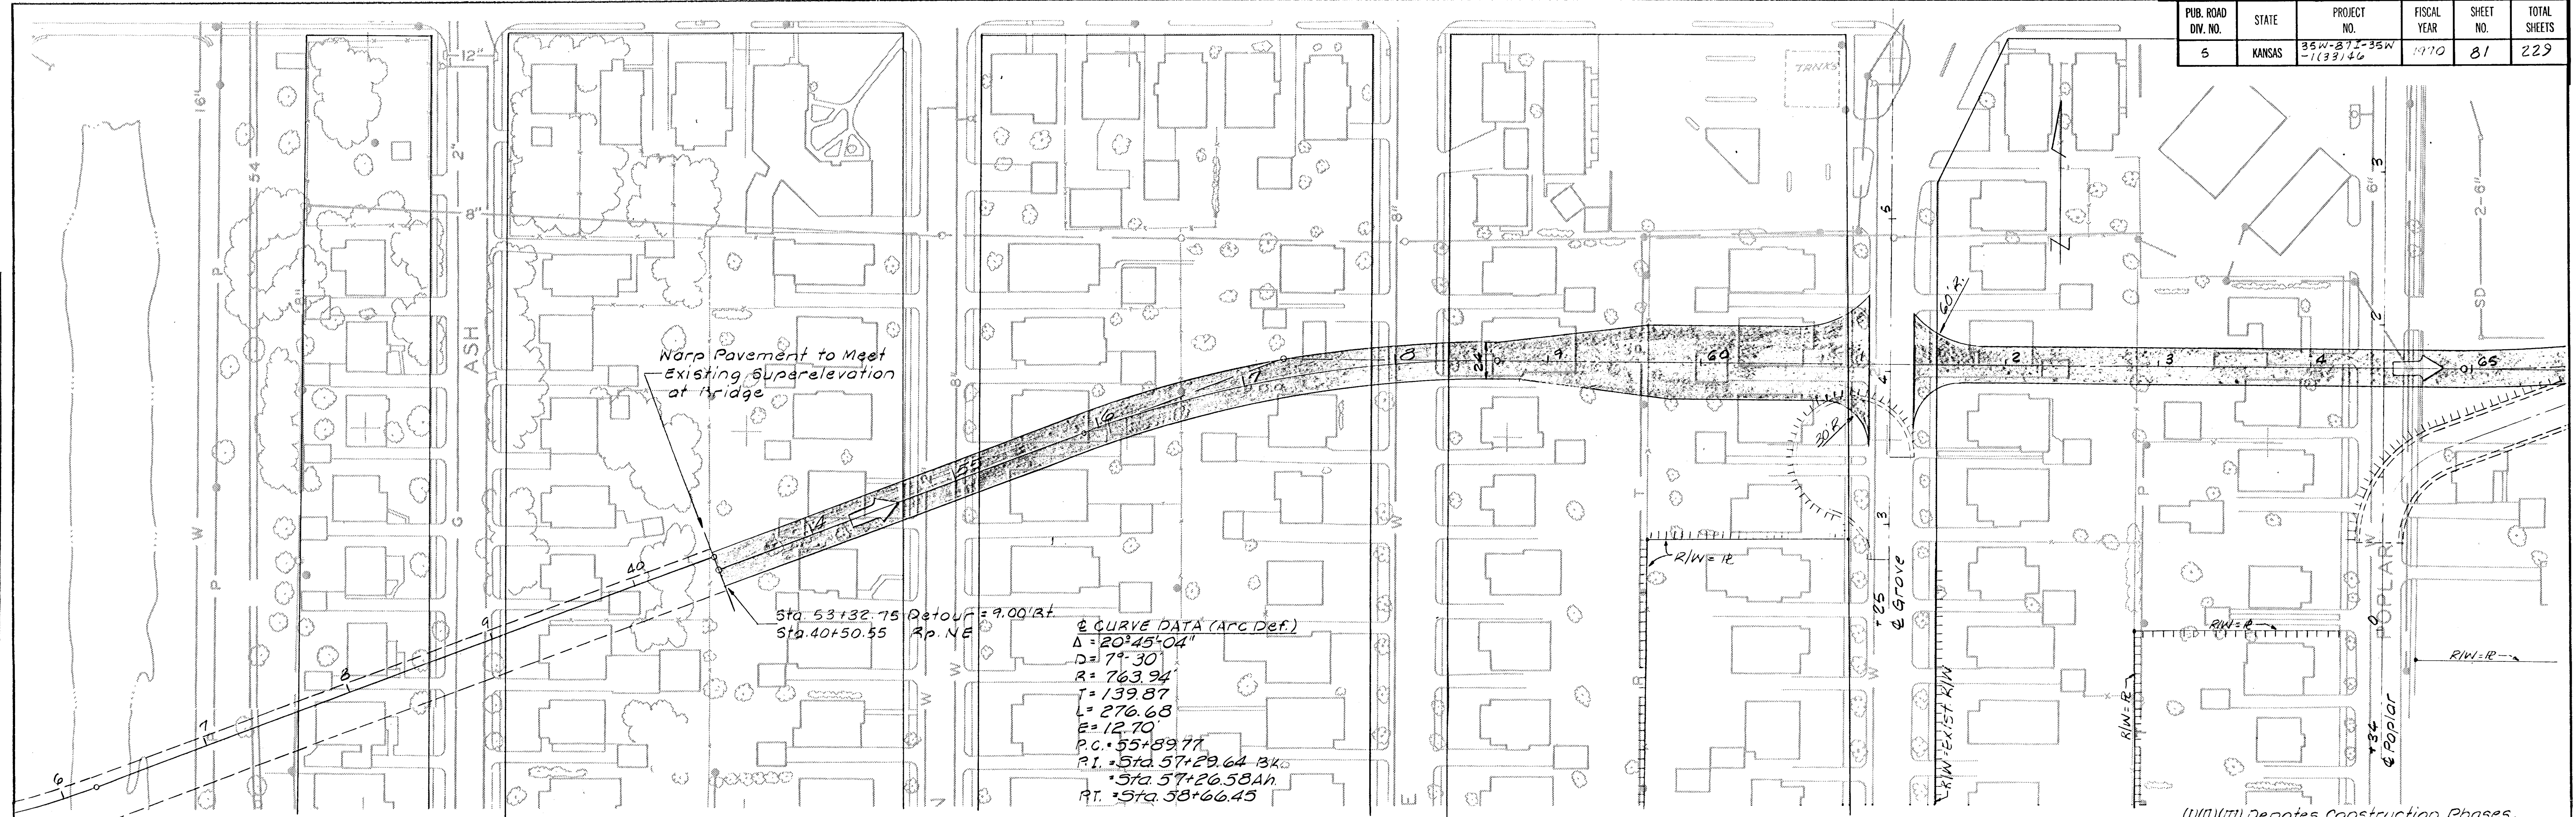

PROFILE	DATE
REVISIONS	
NOTED	
CHECKED	
BY	

