


PUB. ROAD DIV. NO.	STATE	PROJECT NO.	FISCAL YEAR	SHEET NO.	TOTAL SHEETS
5	KANSAS	354-811-35W -1(33)46	1970	82	229

Sta. 79+92.36 End  
Detour Connection  
72.00' At Sta. 79+50.00  
@ Kellogg

PLAN	DATE
SURVEYED	
PLOTTED	
CHECKED	
DATE	
BY	
NO.	

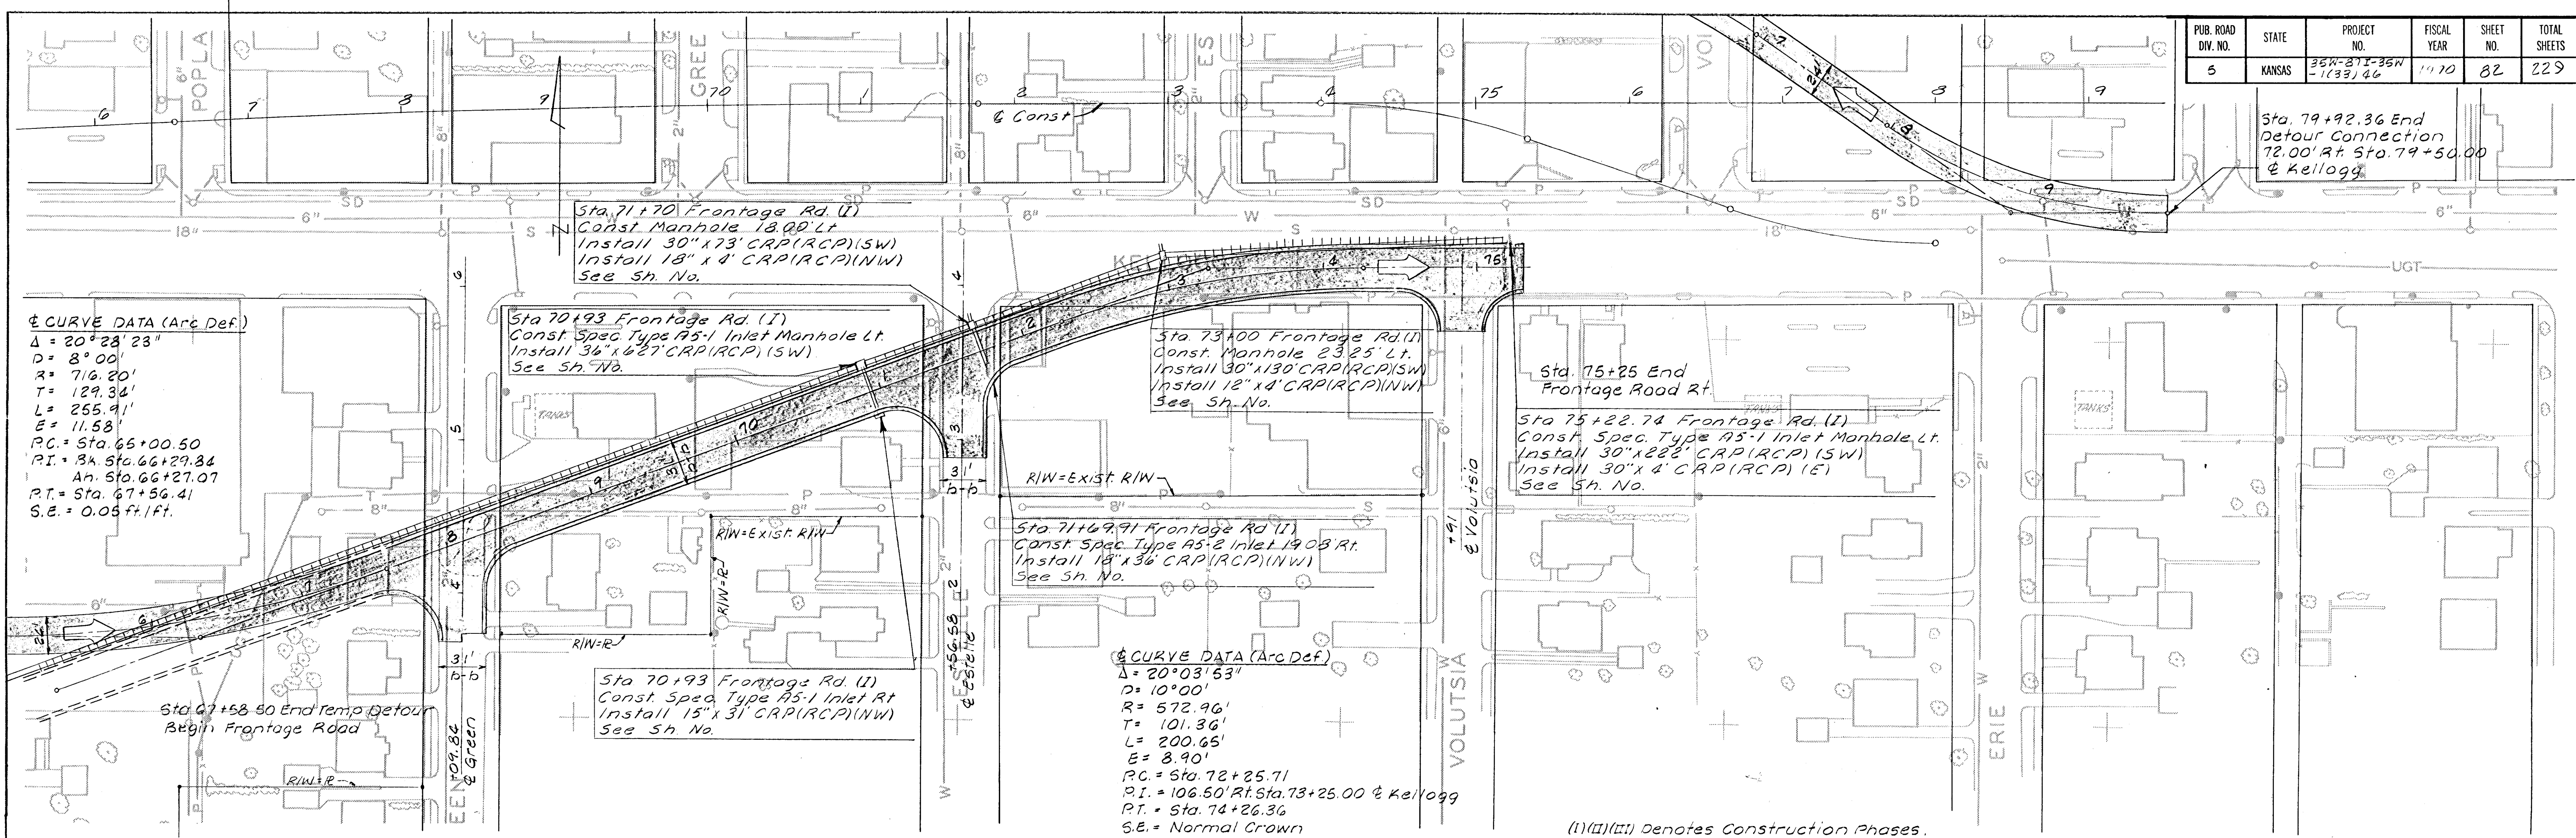

PROFILE	DATE
SURVEYED	
PLOTTED	
CHECKED	
DATE	
BY	
NO.	

