


PUB. ROAD DIV. NO.	STATE	PROJECT NO.	FISCAL YEAR	SHEET NO.	TOTAL SHEETS
5	KANSAS	*	1970	96	229


\* 35W-87135W-1(33)46

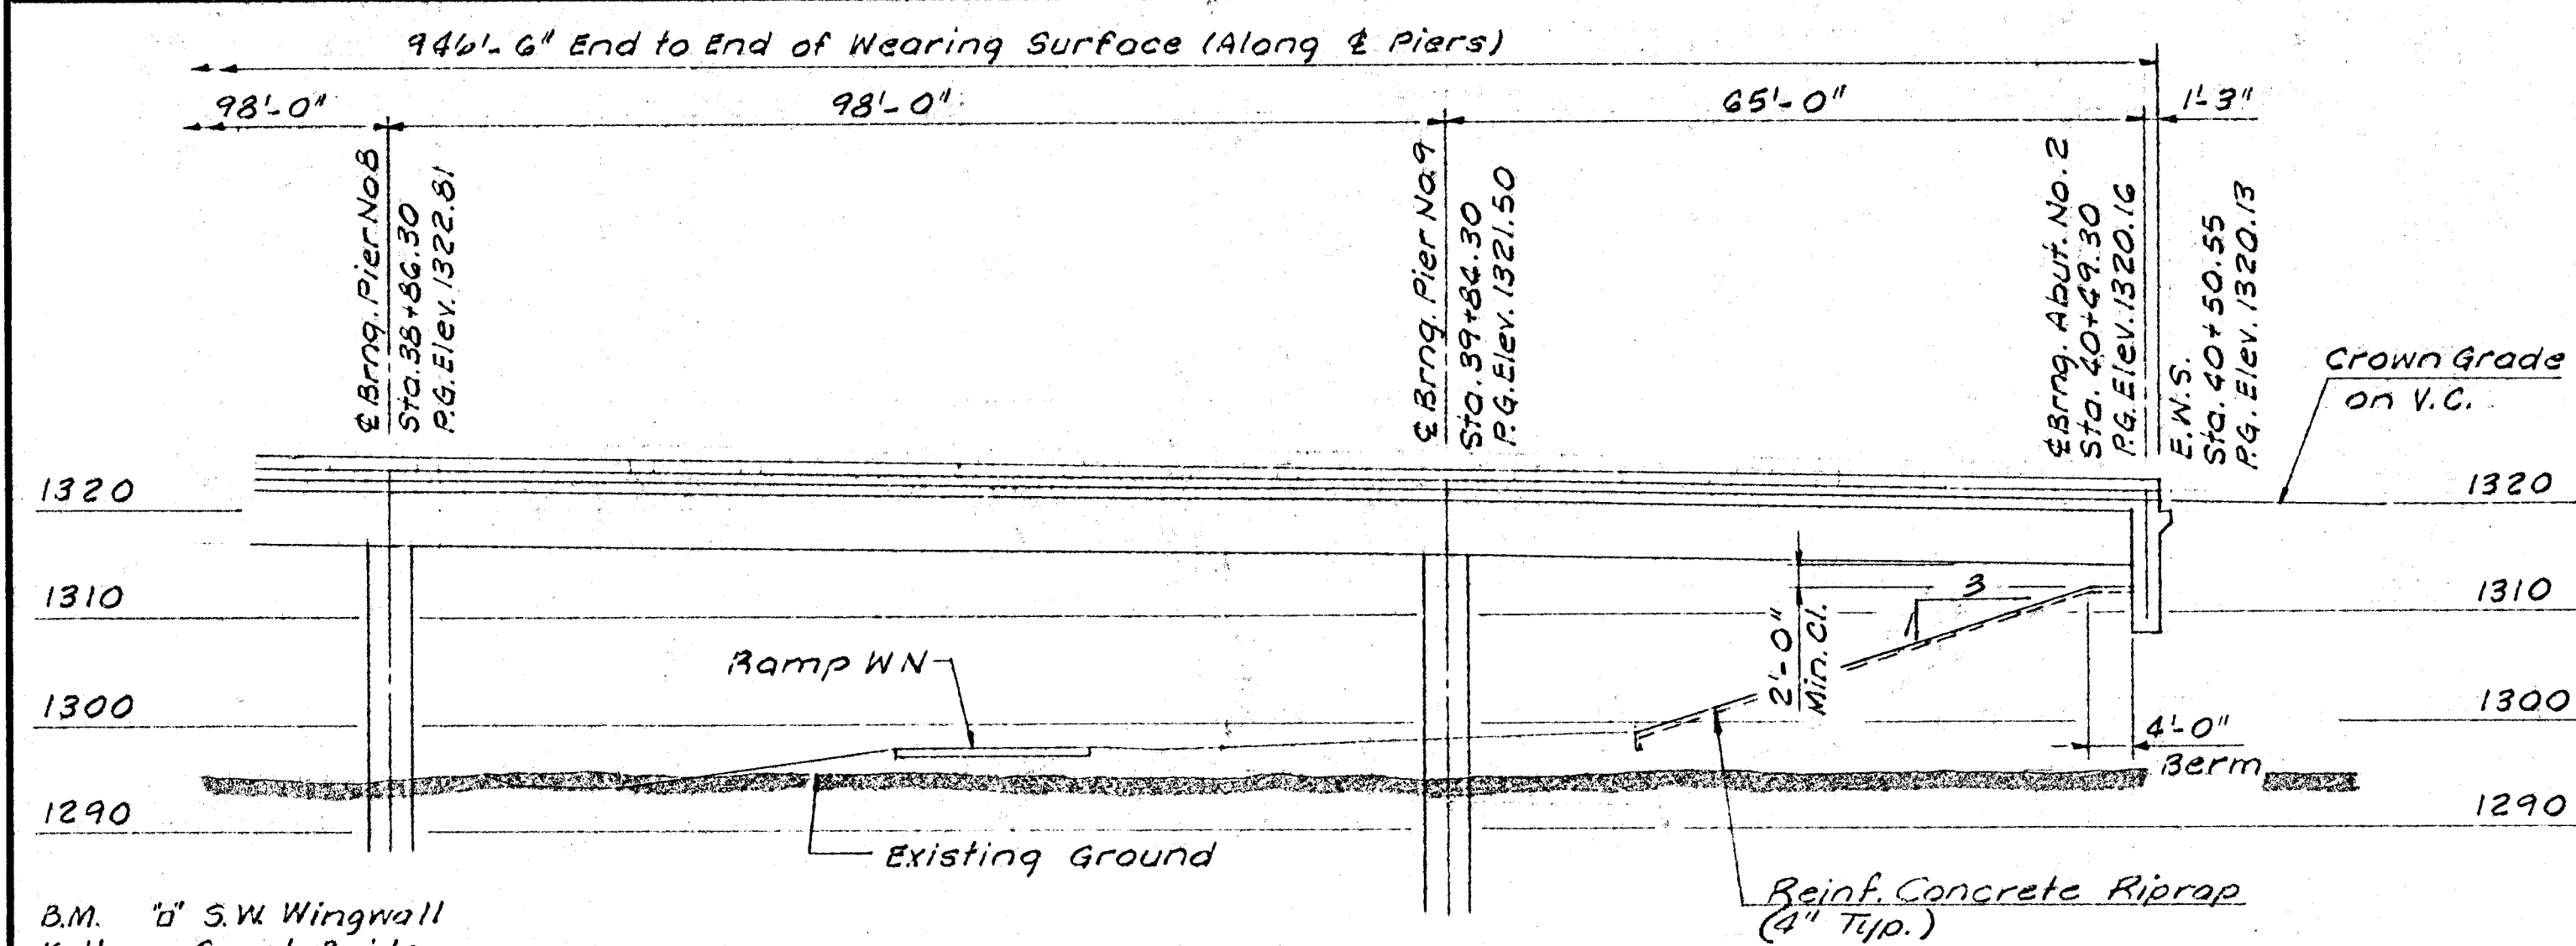

B.M. S. Edge City Mon.  
3 Sida Kellogg @ & Erie South  
Elev. 1296.36

B.M. "b" S.W. Wingwall  
Kellogg Canal Bridge  
Elev. 1297.54

**ELEVATION**

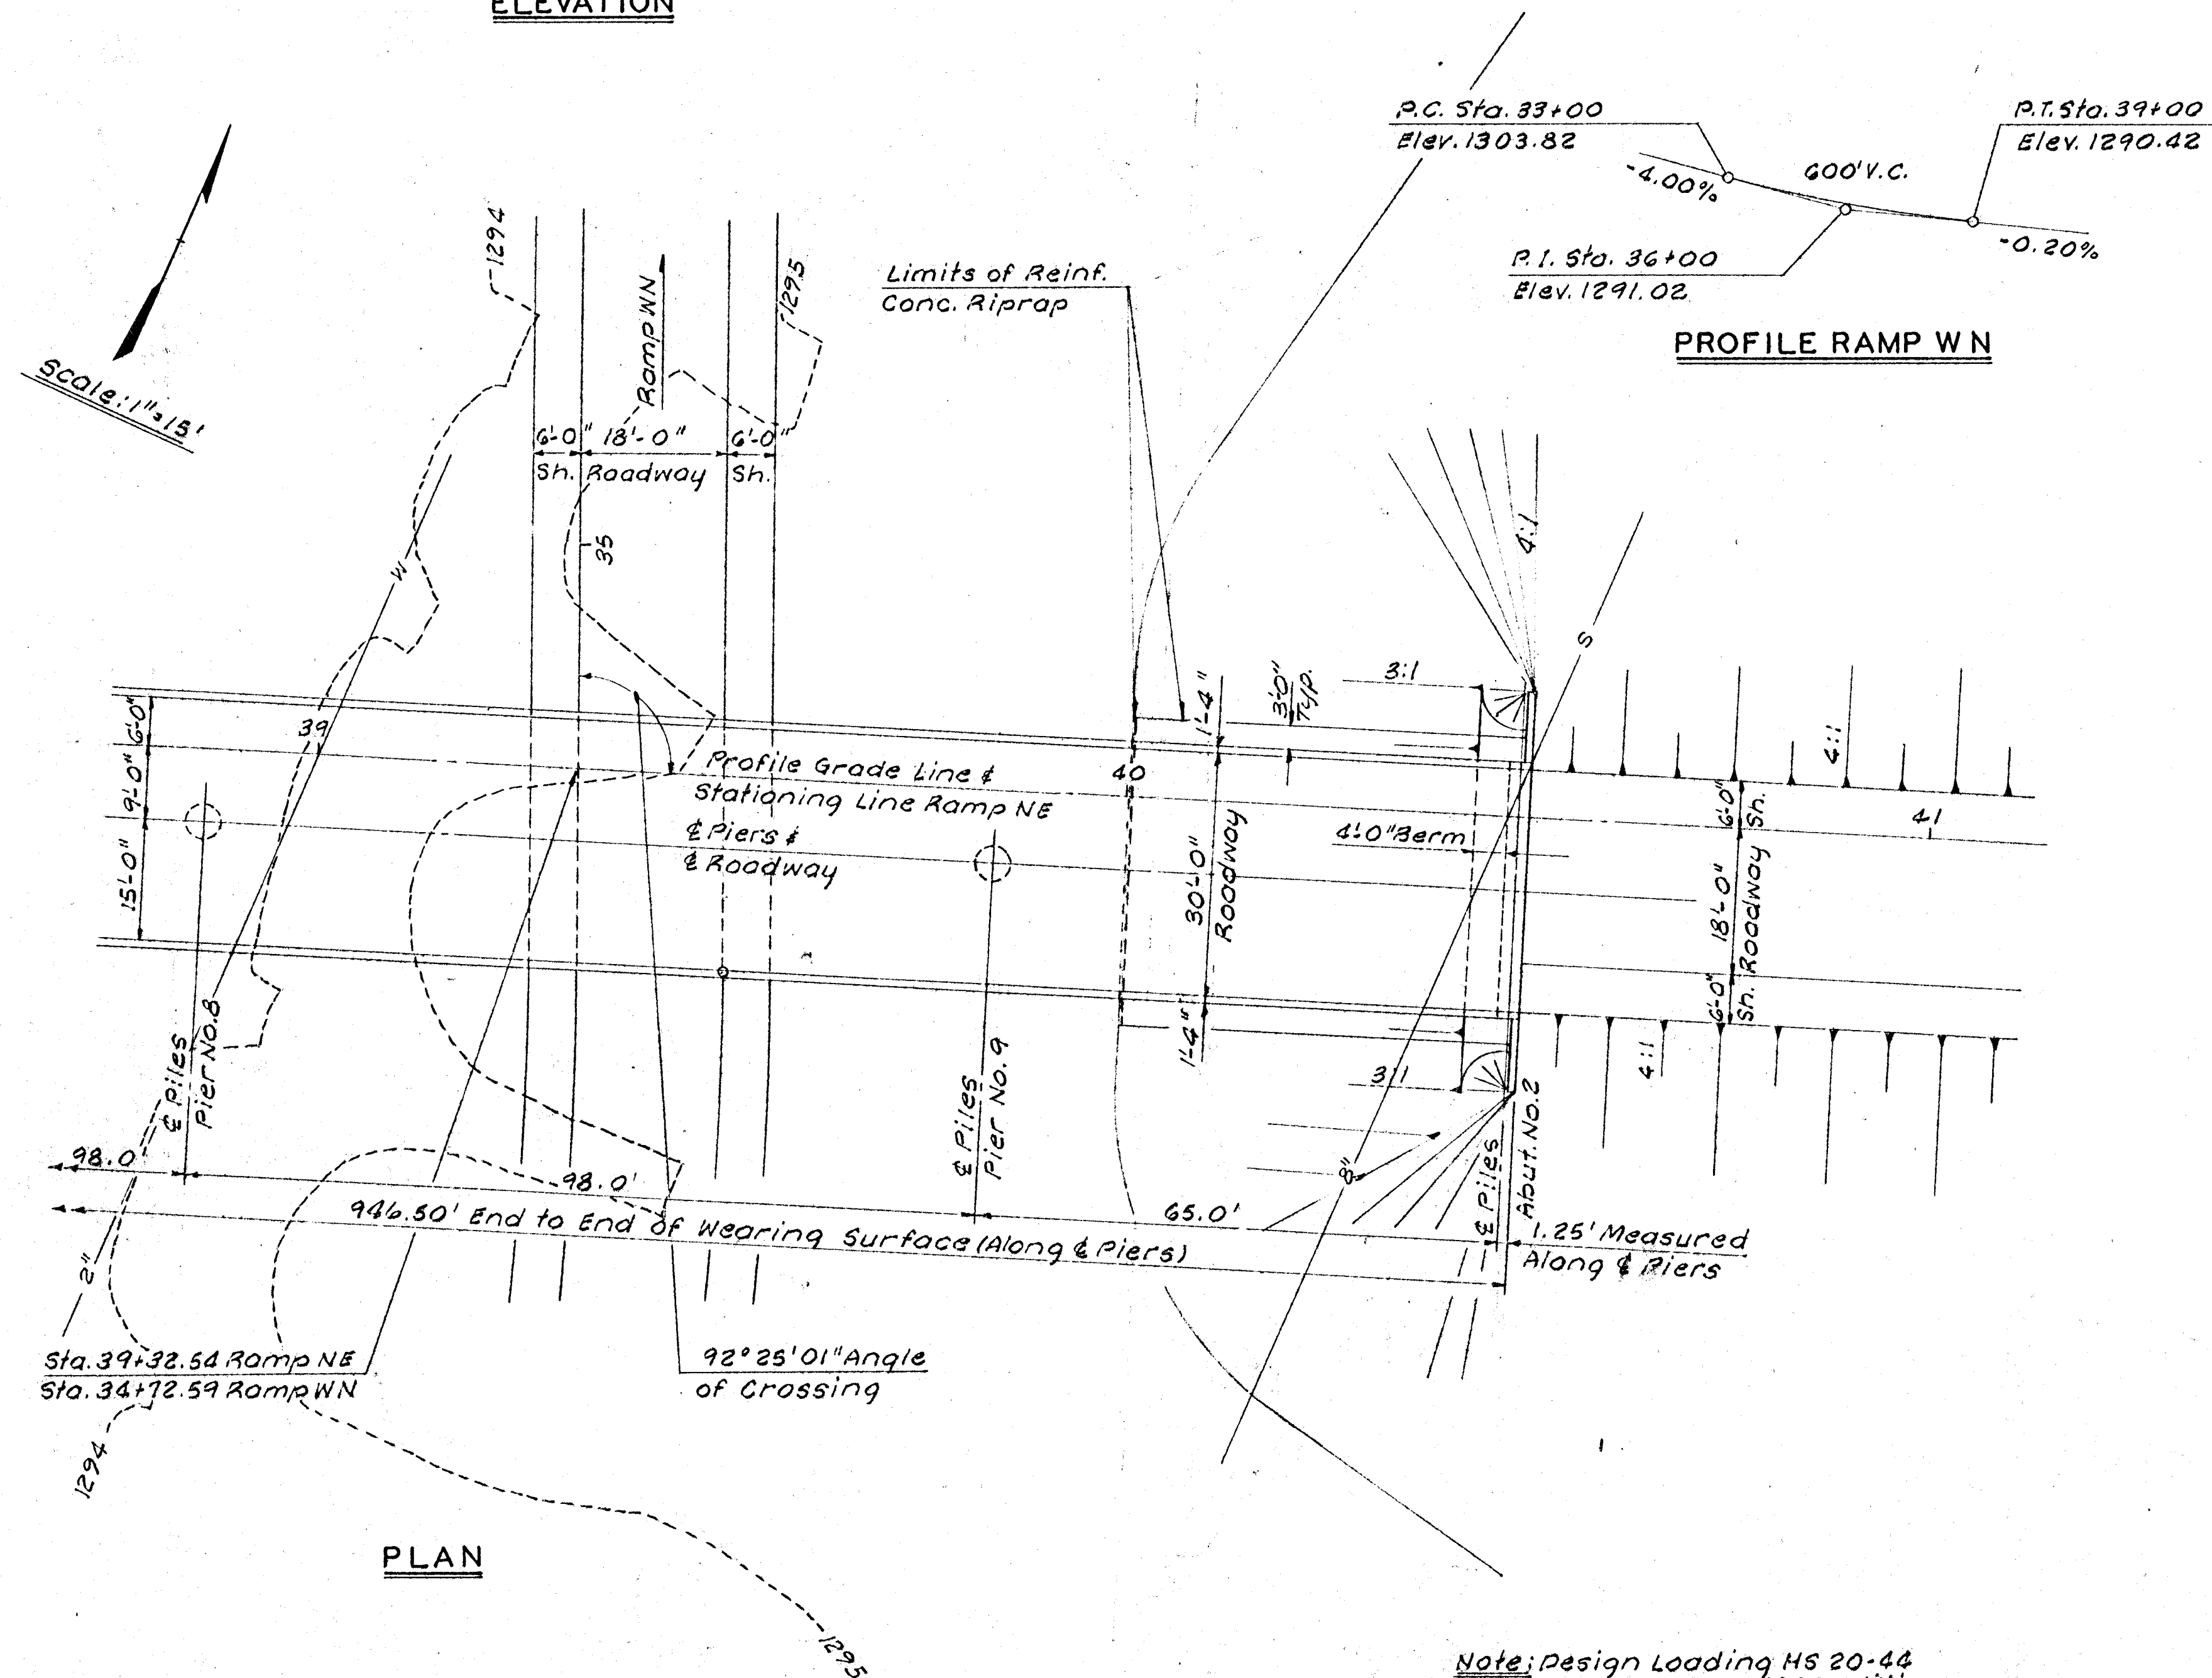

**PROFILE RAMP WN**

**PLAN**

Note: Design Loading HS 20-44  
AASHTO Specs. 1989 Edition  
and P.R.M. 20-4

NO.	DATE	REVISIONS	BY	APP'D
3				
2				
1				

STATE HIGHWAY COMMISSION OF KANSAS  
BR. NO. 35W-87-14.35 STA. 35+82.04

**CONSTRUCTION LAYOUT  
RAMP NE OVER I 35W**

PROJ. NO. 35W-87135W-1(33)46 SEDGWICK CO.

WILSON & COMPANY  
ENGINEERS & ARCHITECTS  
SALINA, KANSAS

DESIGNED L.C.C. TRACED J.P.B. CHECKED