
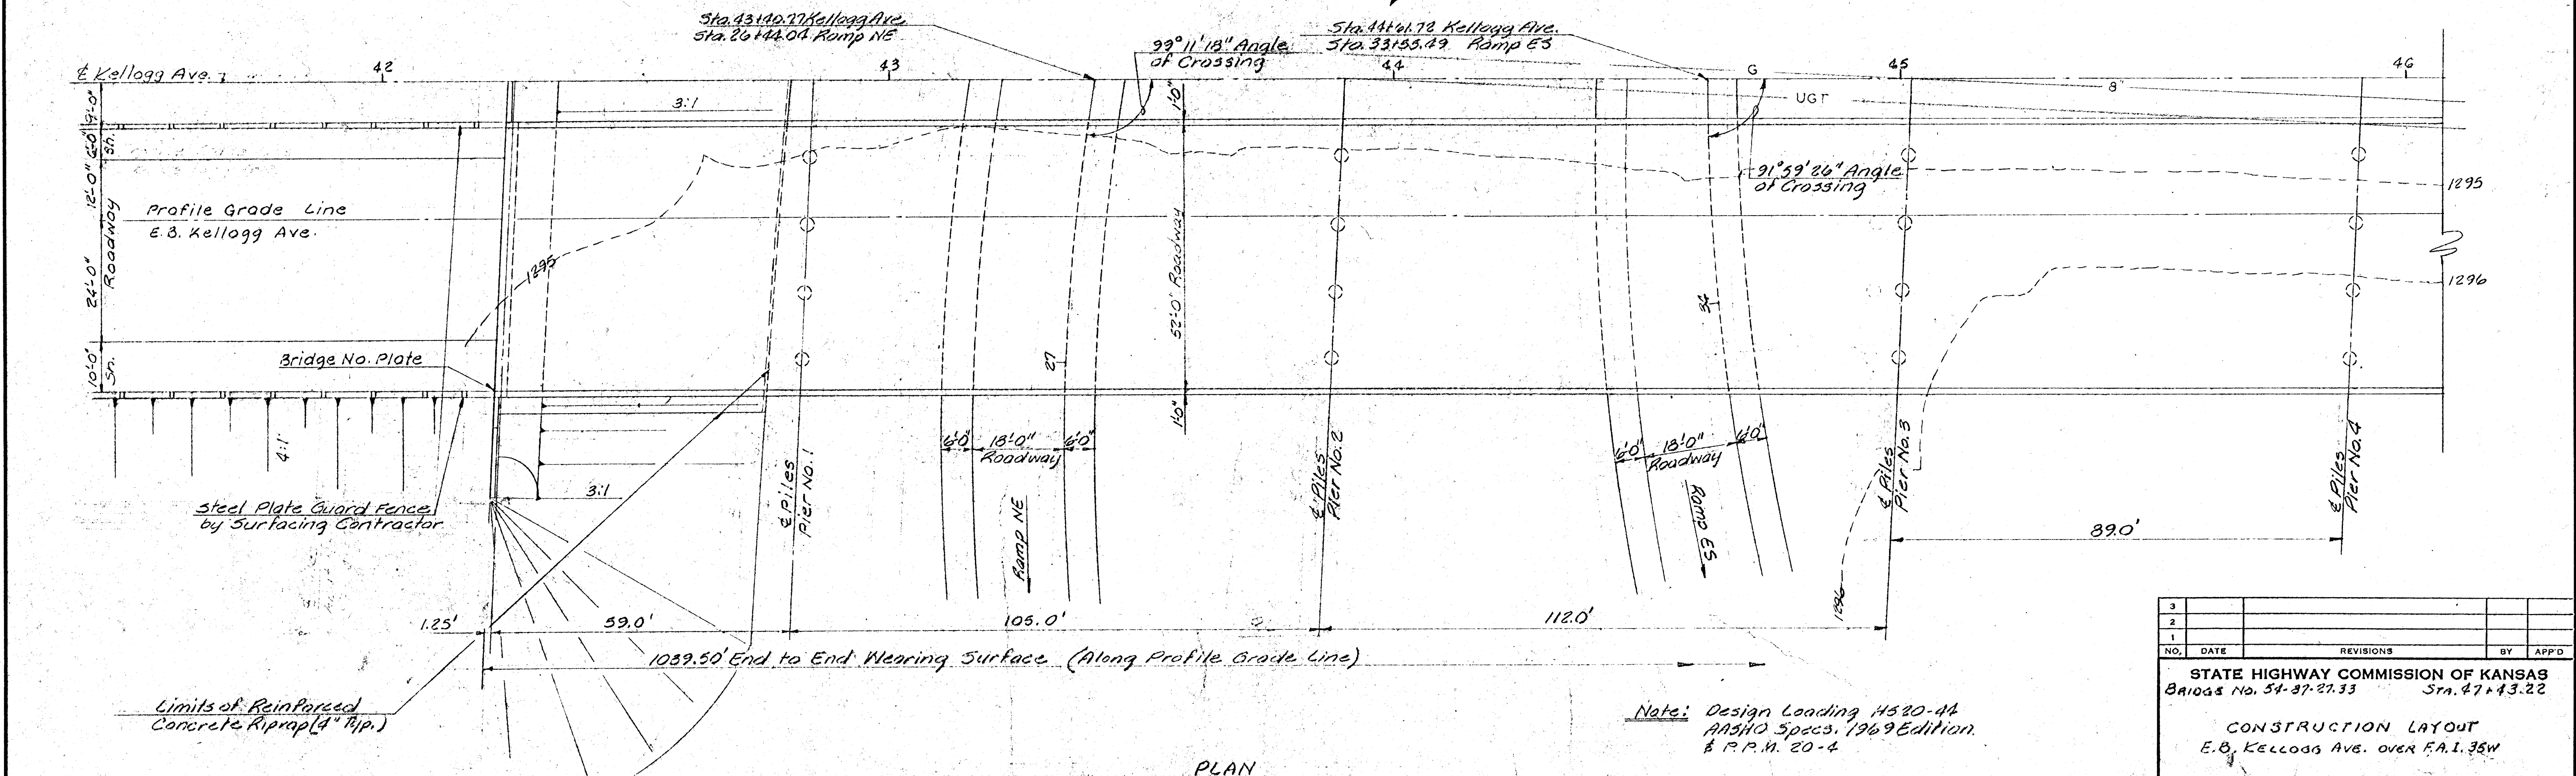
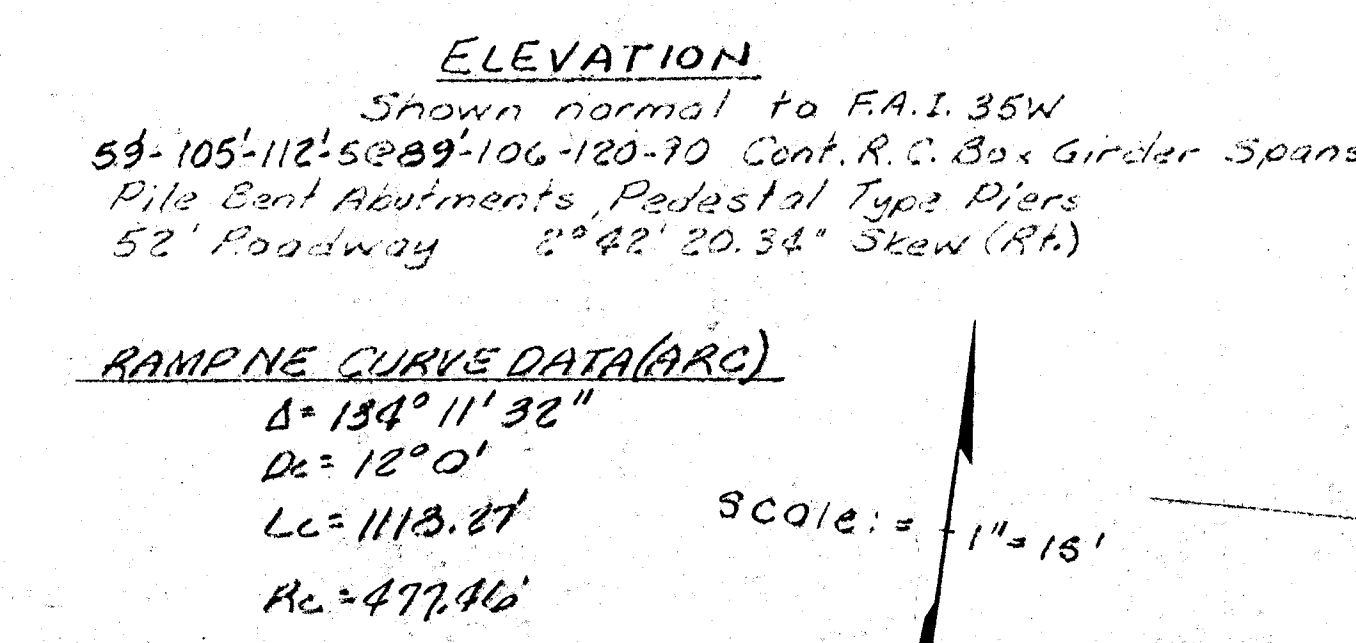
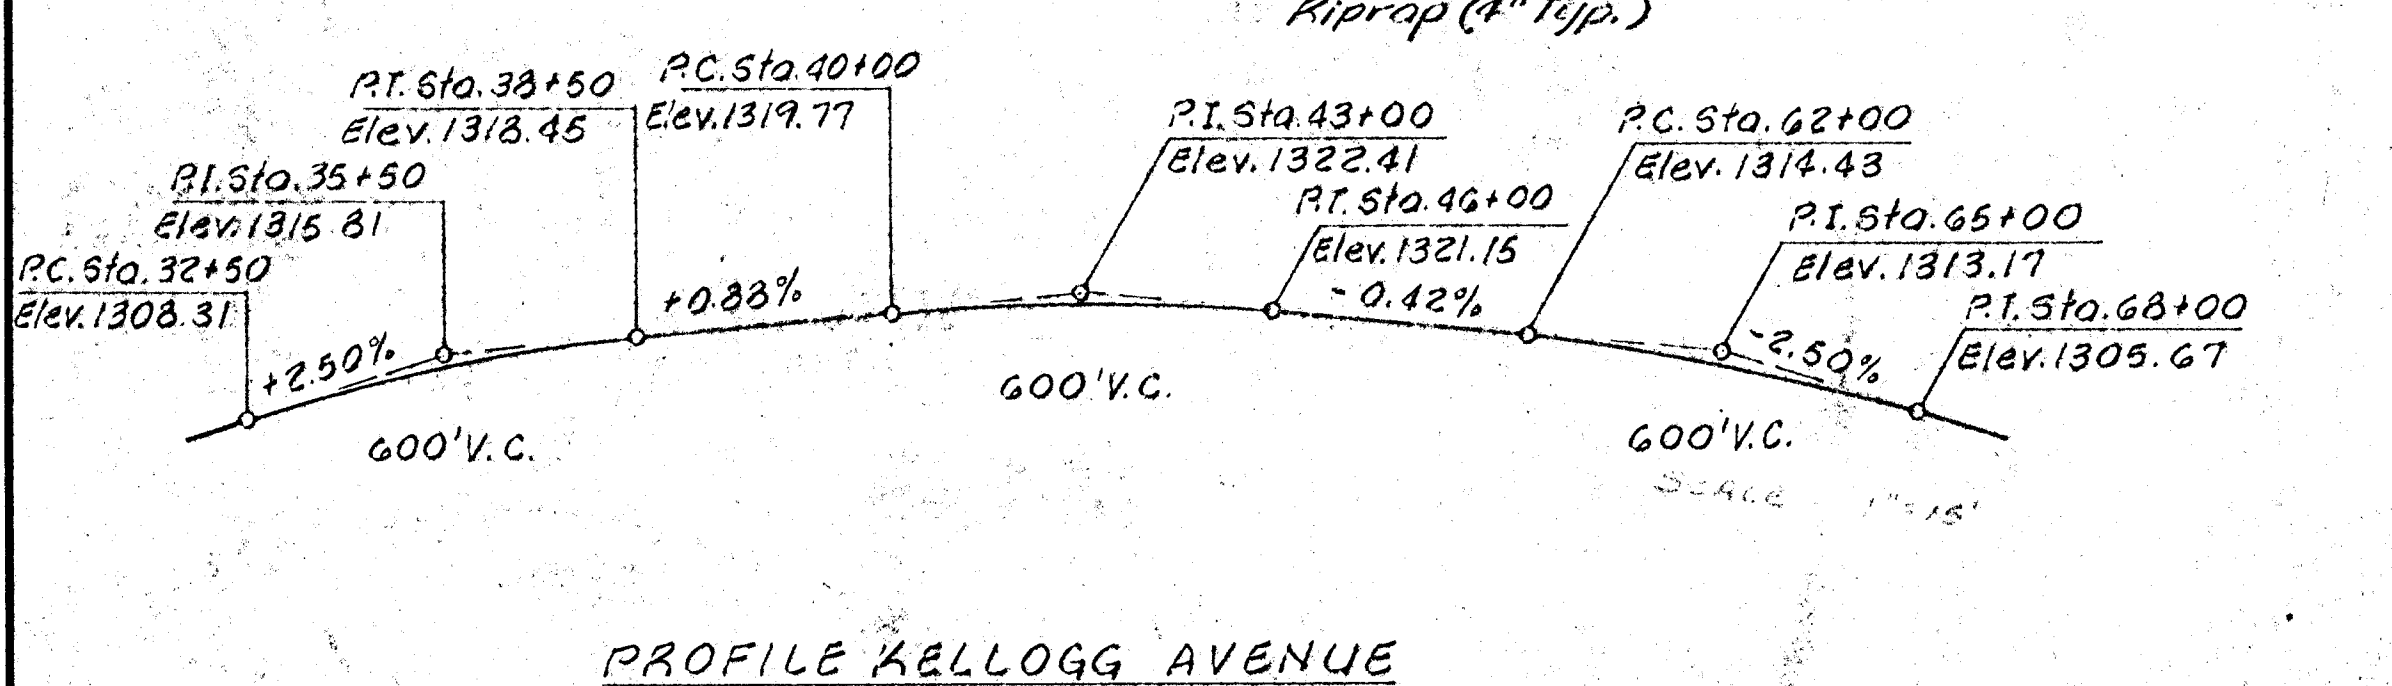


B.M. "d" S.W. Wingwall
Kellogg Canal Bridge
Elev. 1297.34

B.M. S. Edge City Mon.
S. Side Kellogg @ Erie South
Elev. 1296.35

PUB. ROAD DIV. NO.	STATE	PROJECT NO.	FISCAL YEAR	SHEET NO.	TOTAL SHEETS
5	KANSAS	35W-87I-35W-1(33)46	1970	107	229

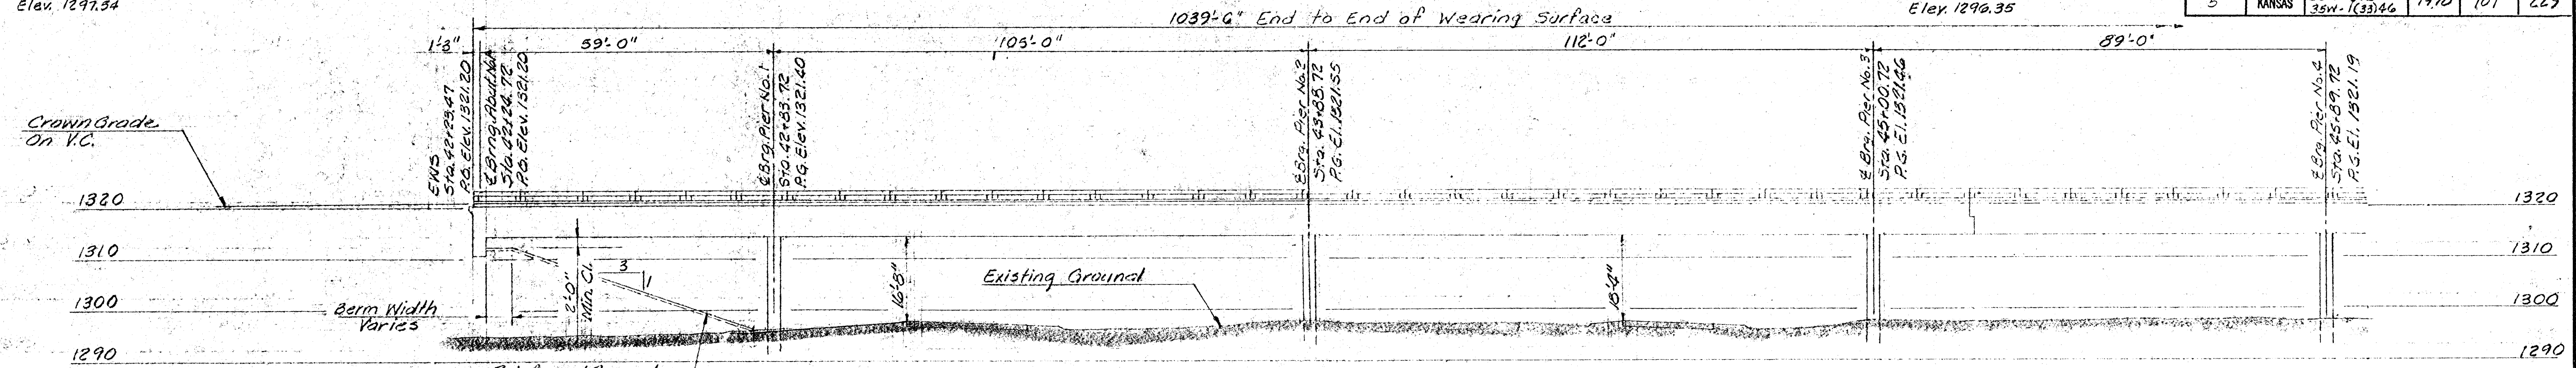

NO.	DATE	REVISIONS	BY	APP'D

STATE HIGHWAY COMMISSION OF KANSAS
Bridges No. 34-87-27.33 Sta. 47+43.22

CONSTRUCTION LAYOUT
E.B. KELLOGG AVE. OVER F.A.I. 35W

Proj. No. 35W-87I-35W-1(33)46 Sedgwick Co.

WILSON & COMPANY
ENGINEERS & ARCHITECTS
SALINA, KANSAS

DESIGNED L.C.C. TRACED CHECKED

Note: Design Loading H520-44
AASHTO Specs. 1969 Edition
& P.P.M. 20-4

PLAN