


PUB. ROAD DIV. NO.	STATE	PROJECT NO.	FISCAL YEAR	SHEET NO.	TOTAL SHEETS
5	KANSAS	35W-87 I-35W -1(33) 46	1970	117	229

SCALE: 1" = 1000'

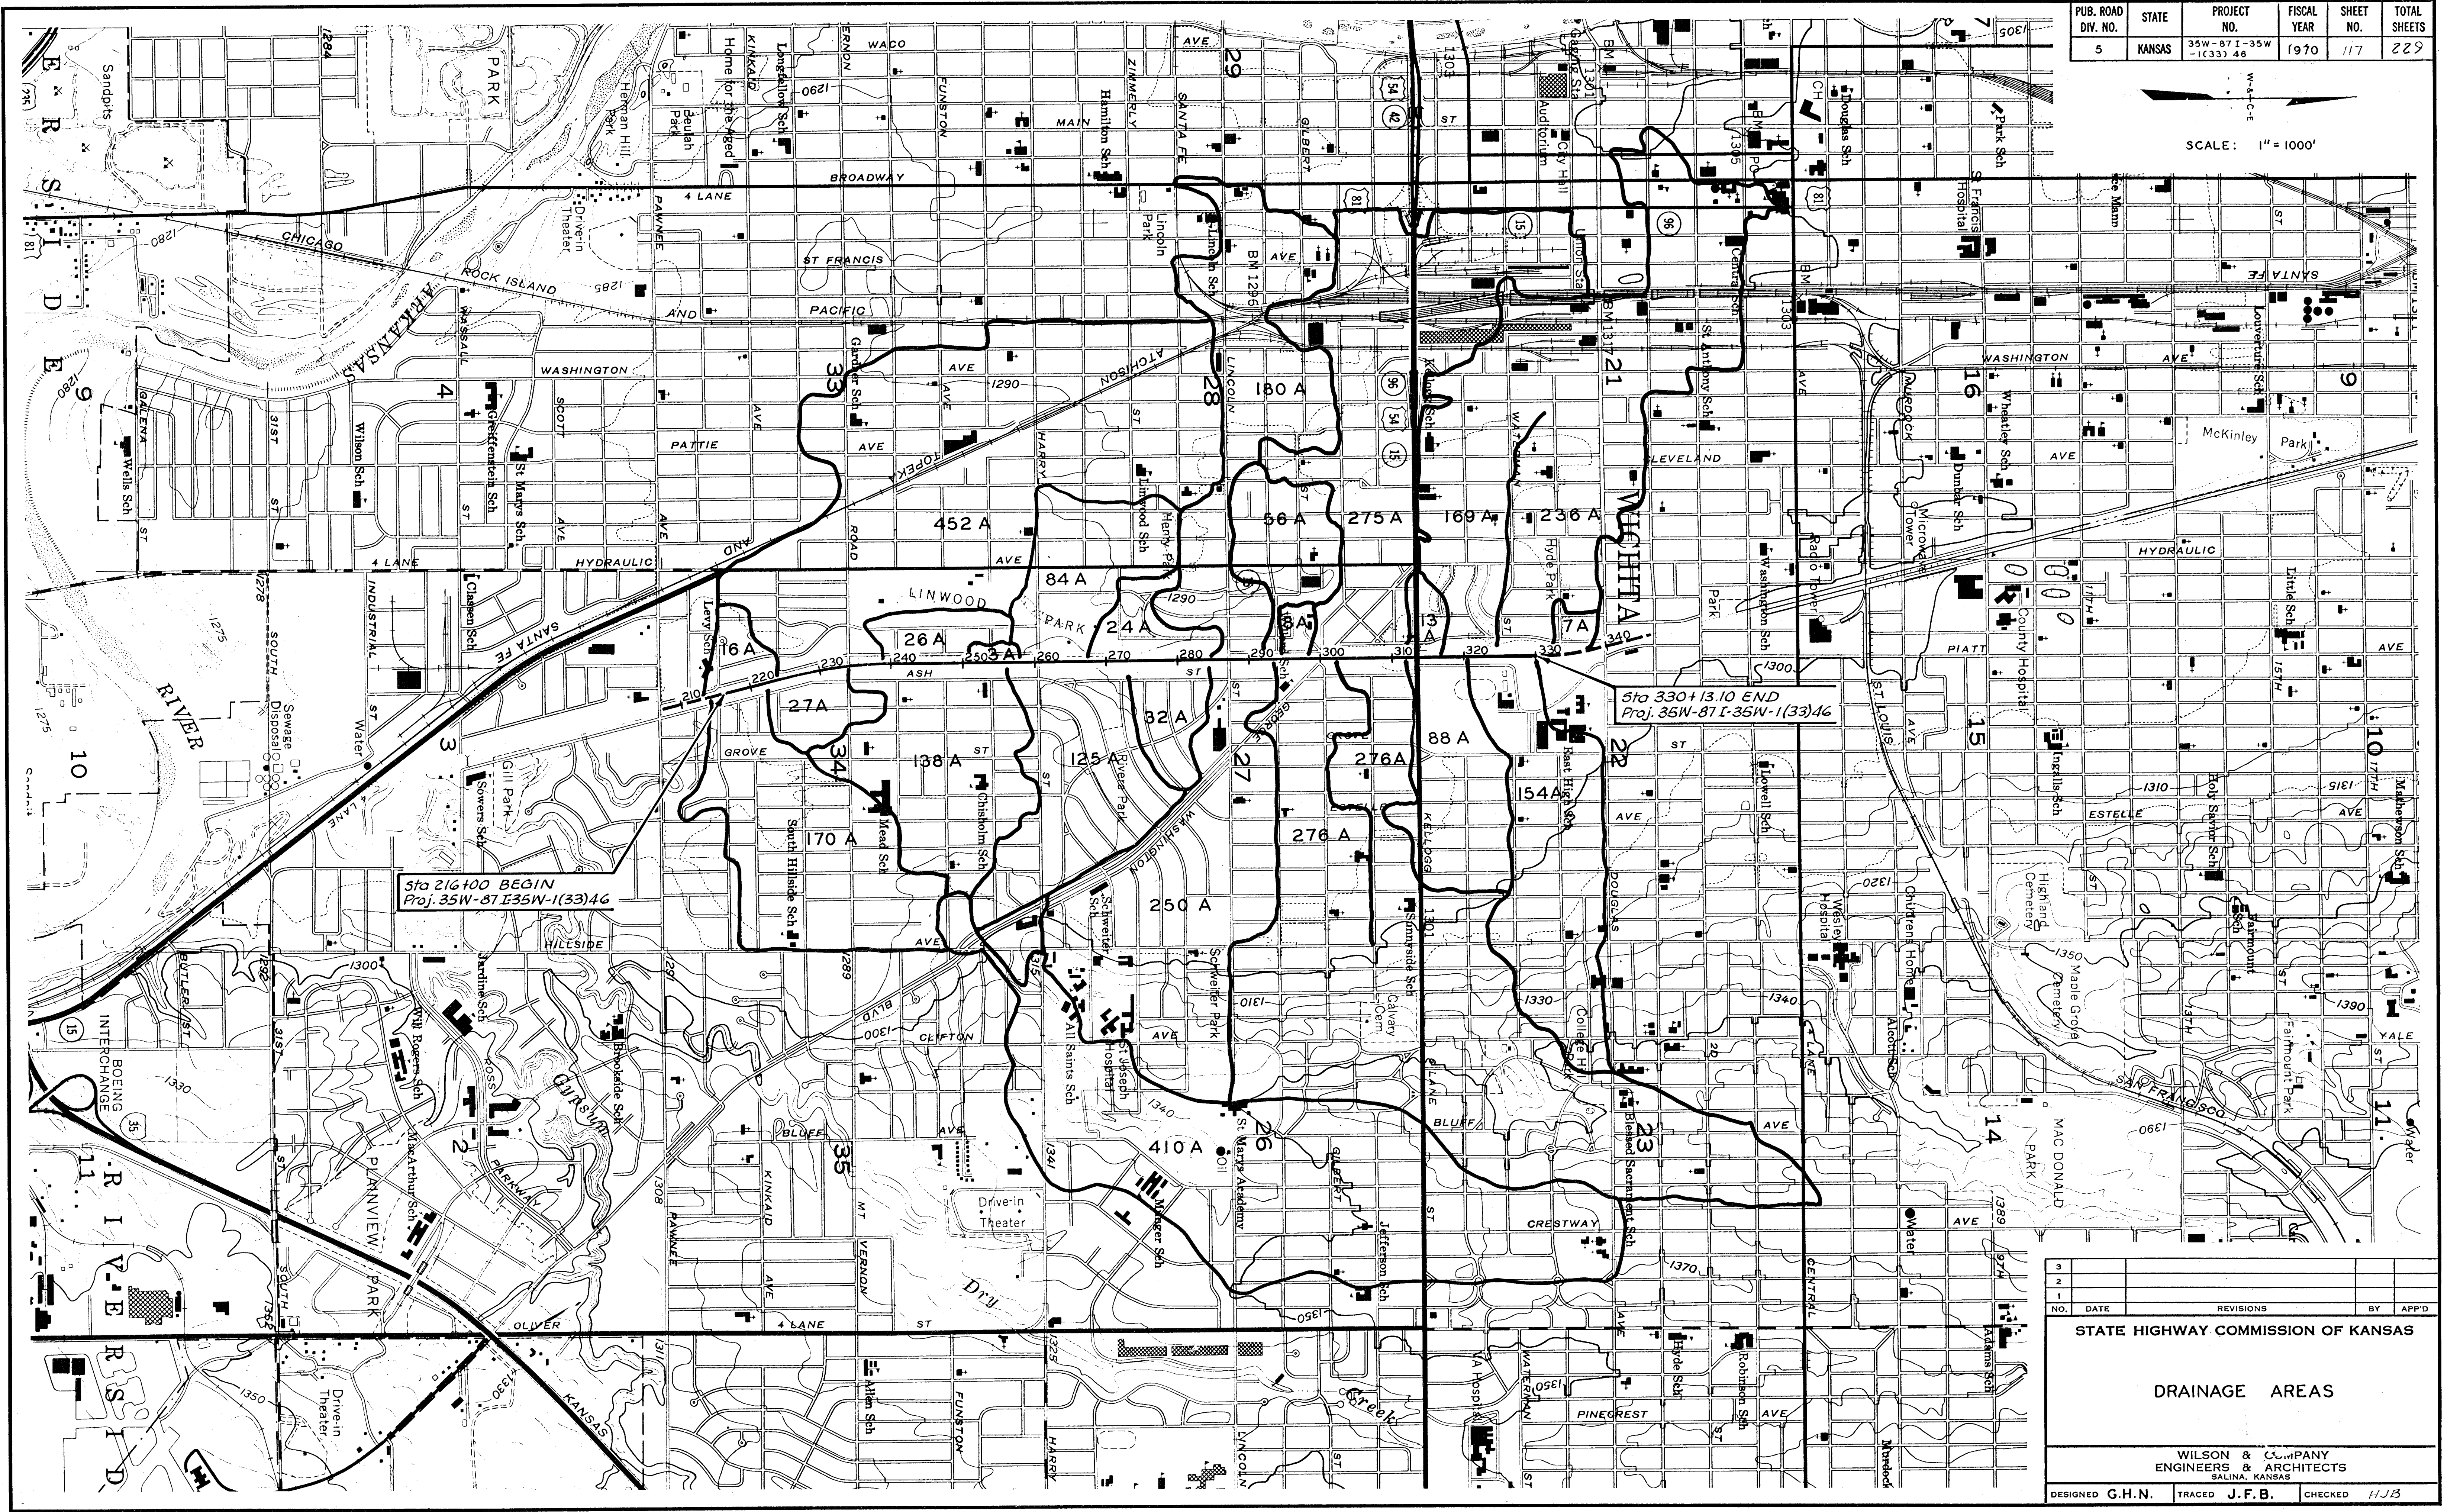

NO.	DATE	REVISIONS	BY	APP'D

STATE HIGHWAY COMMISSION OF KANSAS

DRAINAGE AREAS

WILSON & COMPANY
ENGINEERS & ARCHITECTS
SALINA, KANSAS

DESIGNED G.H.N. TRACED J.F.B. CHECKED HJB