



BENCHMARK:  
 BM #2 - Railroad Spike in the North Face of the First High Line Power Pole East of Meridian Avenue on the South Side of MacArthur Road.  
 Sta. 12+05, 44' Rt.  
 Elev. = 99.10 City Datum

FHWA REGION NO.	STATE	PROJECT NO.	FISCAL YEAR	SHEET NO.	TOTAL SHEETS
7	KANSAS	87 N-0347-01	2007	27	123

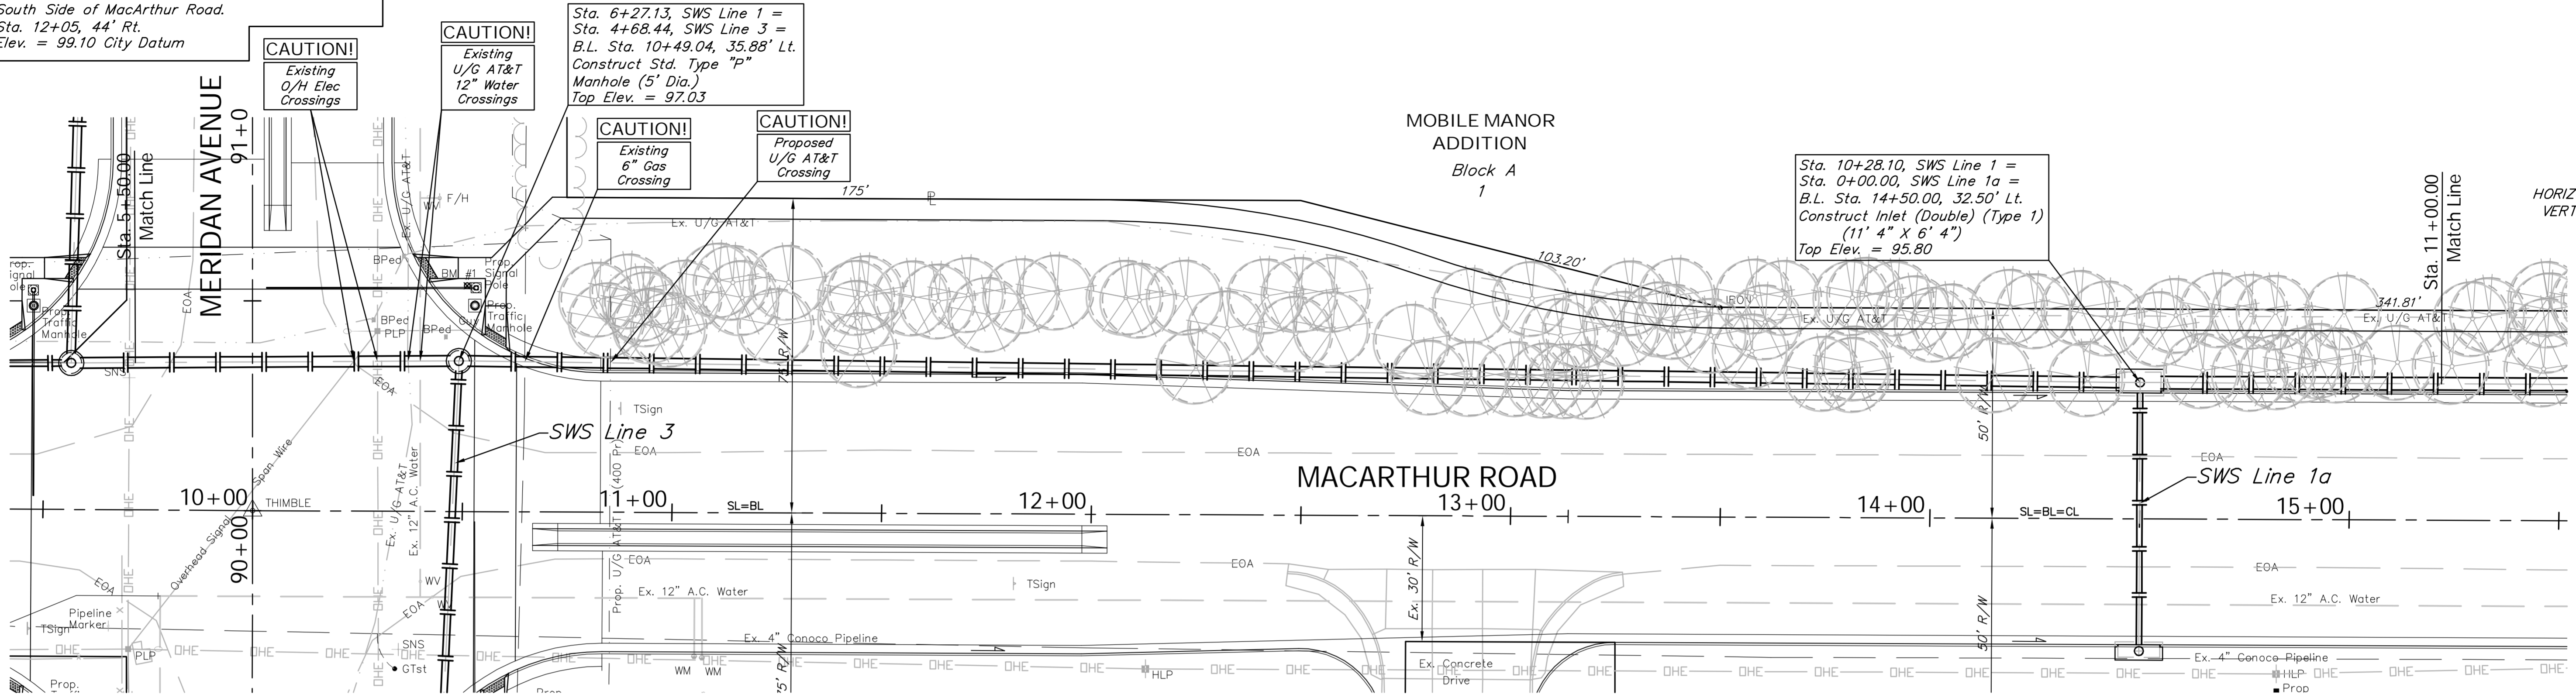

SCALE:  
 HORIZONTAL: 1" = 20'  
 VERTICAL: 1" = 5'

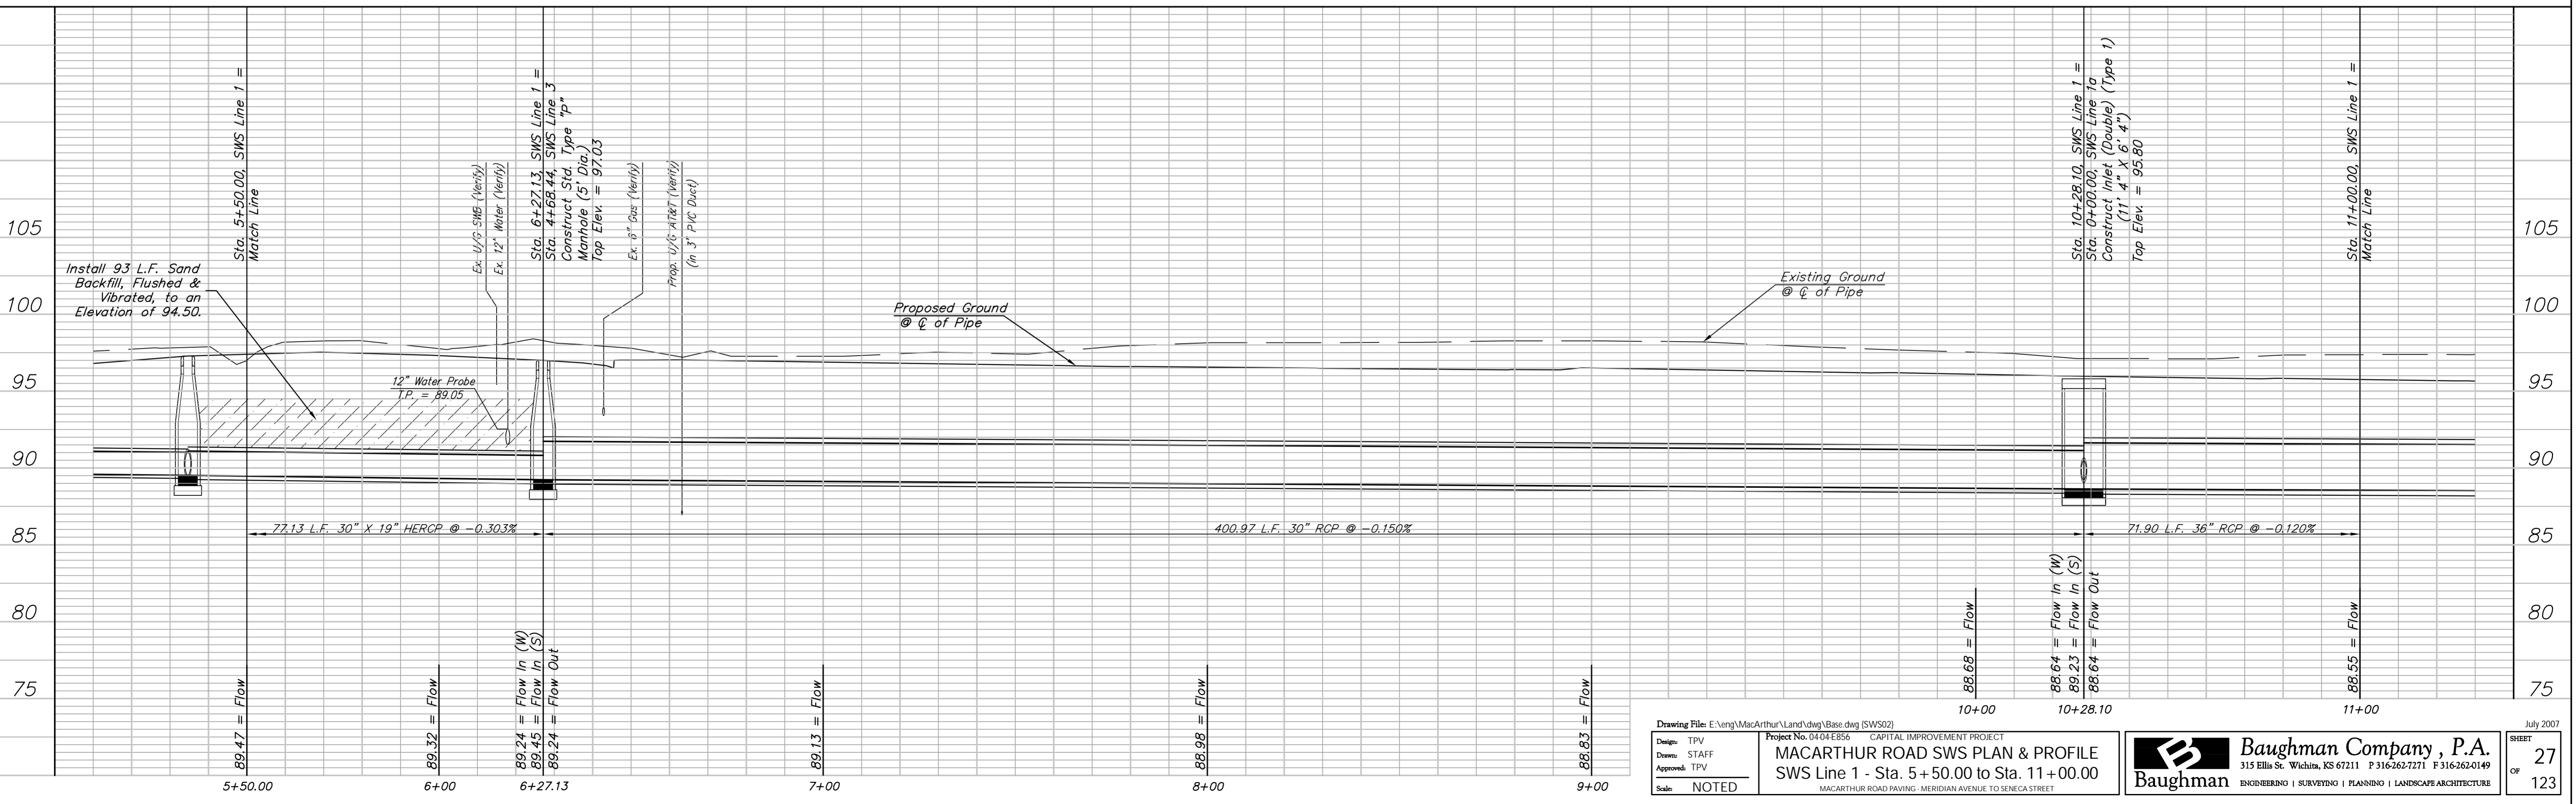

Drawing File: E:\eng\MacArthur\Land\dwg\Base.dwg (SWS02) Design: TPV Drawn: STAFF Approved: TPV Scale: NOTED	Project No. 0404E856 CAPITAL IMPROVEMENT PROJECT <b>MACARTHUR ROAD SWS PLAN &amp; PROFILE</b> SWS Line 1 - Sta. 5+50.00 to Sta. 11+00.00 MACARTHUR ROAD PAVING - MERIDIAN AVENUE TO SENECA STREET	Baughman Company, P.A. 315 Ellis St., Wichita, KS 67211 P 316-262-7171 F 316-262-0149 ENGINEERING   SURVEYING   PLANNING   LANDSCAPE ARCHITECTURE	July 2007 SHEET 27 OF 123
---	---	---	------------------------------