
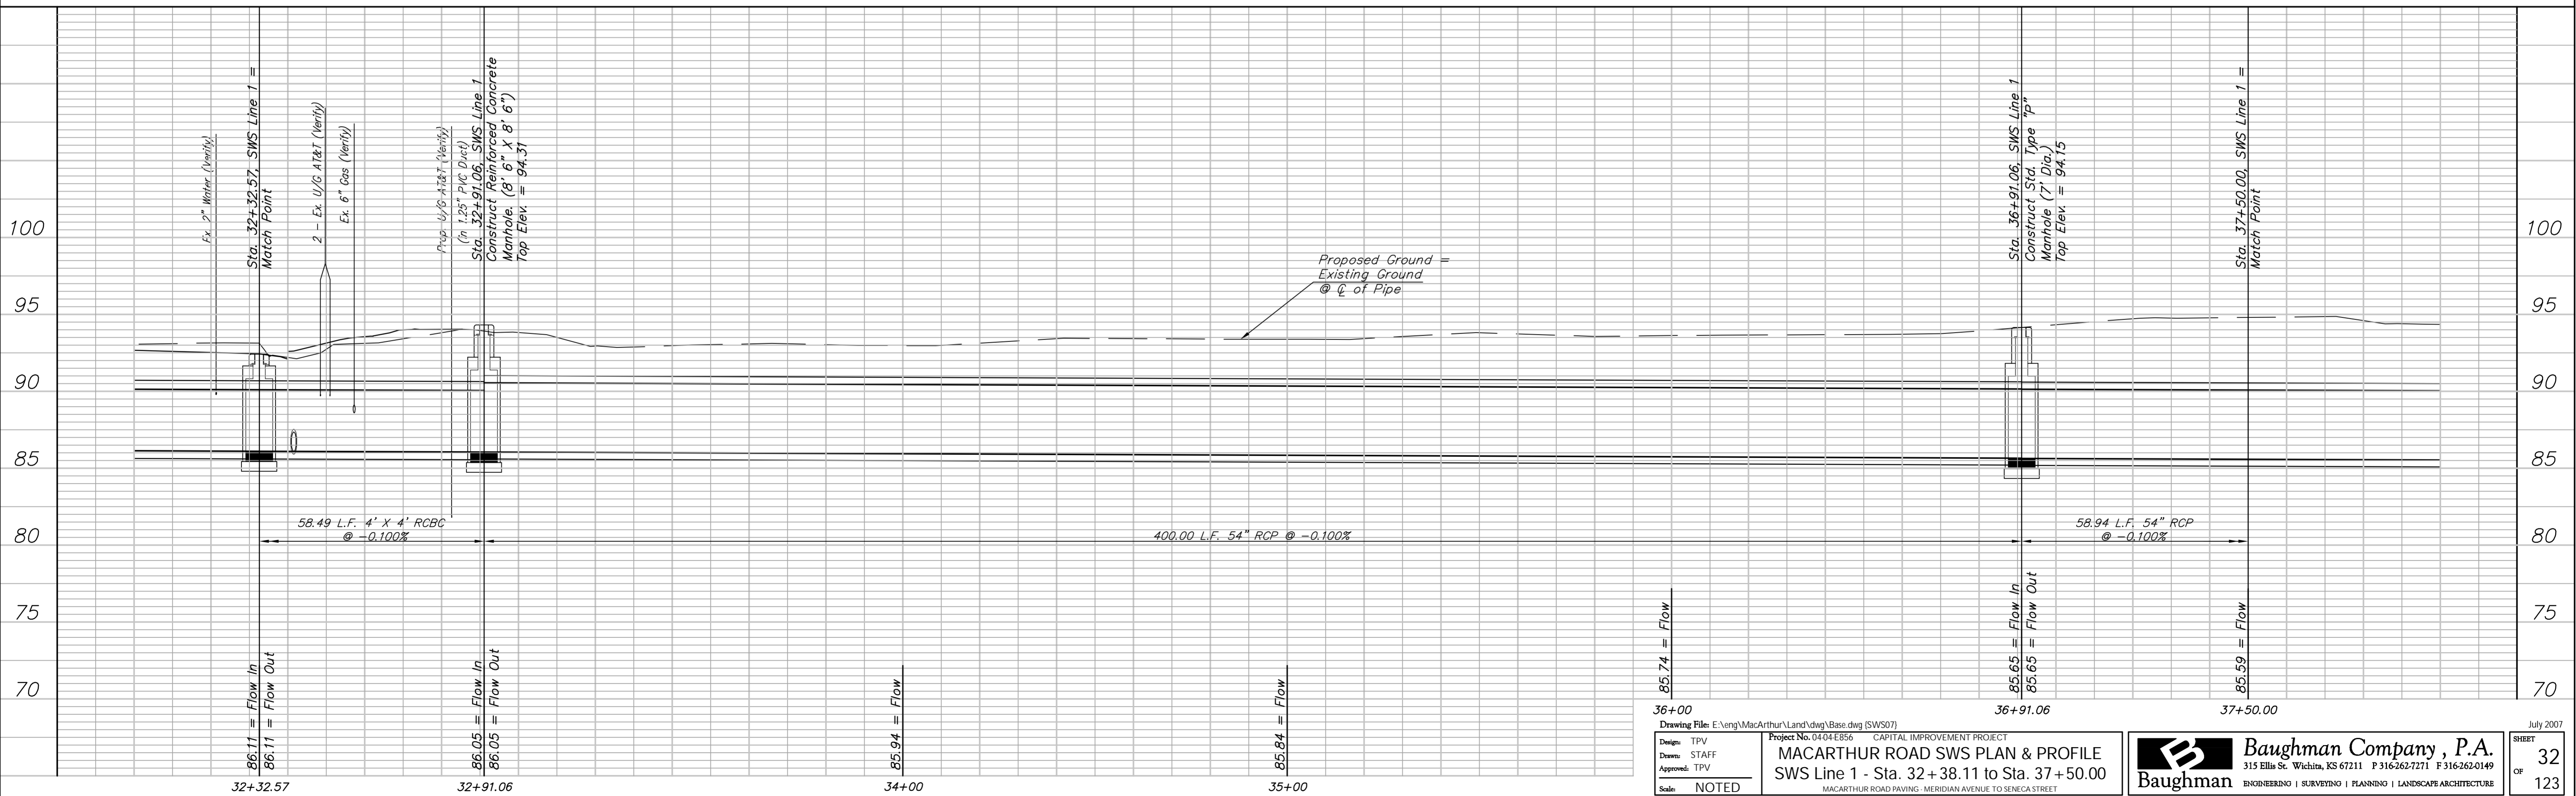


BENCHMARK:
 BM #5 - City of Wichita Disc Located 0.5 miles East of Meridian on the North Side of MacArthur Sta. 36+07, 84' Lt. Elev. = 93.61 City Datum

FHWA REGION NO.	STATE	PROJECT NO.	FISCAL YEAR	SHEET NO.	TOTAL SHEETS
7	KANSAS	87 N-0347-01	2007	32	123

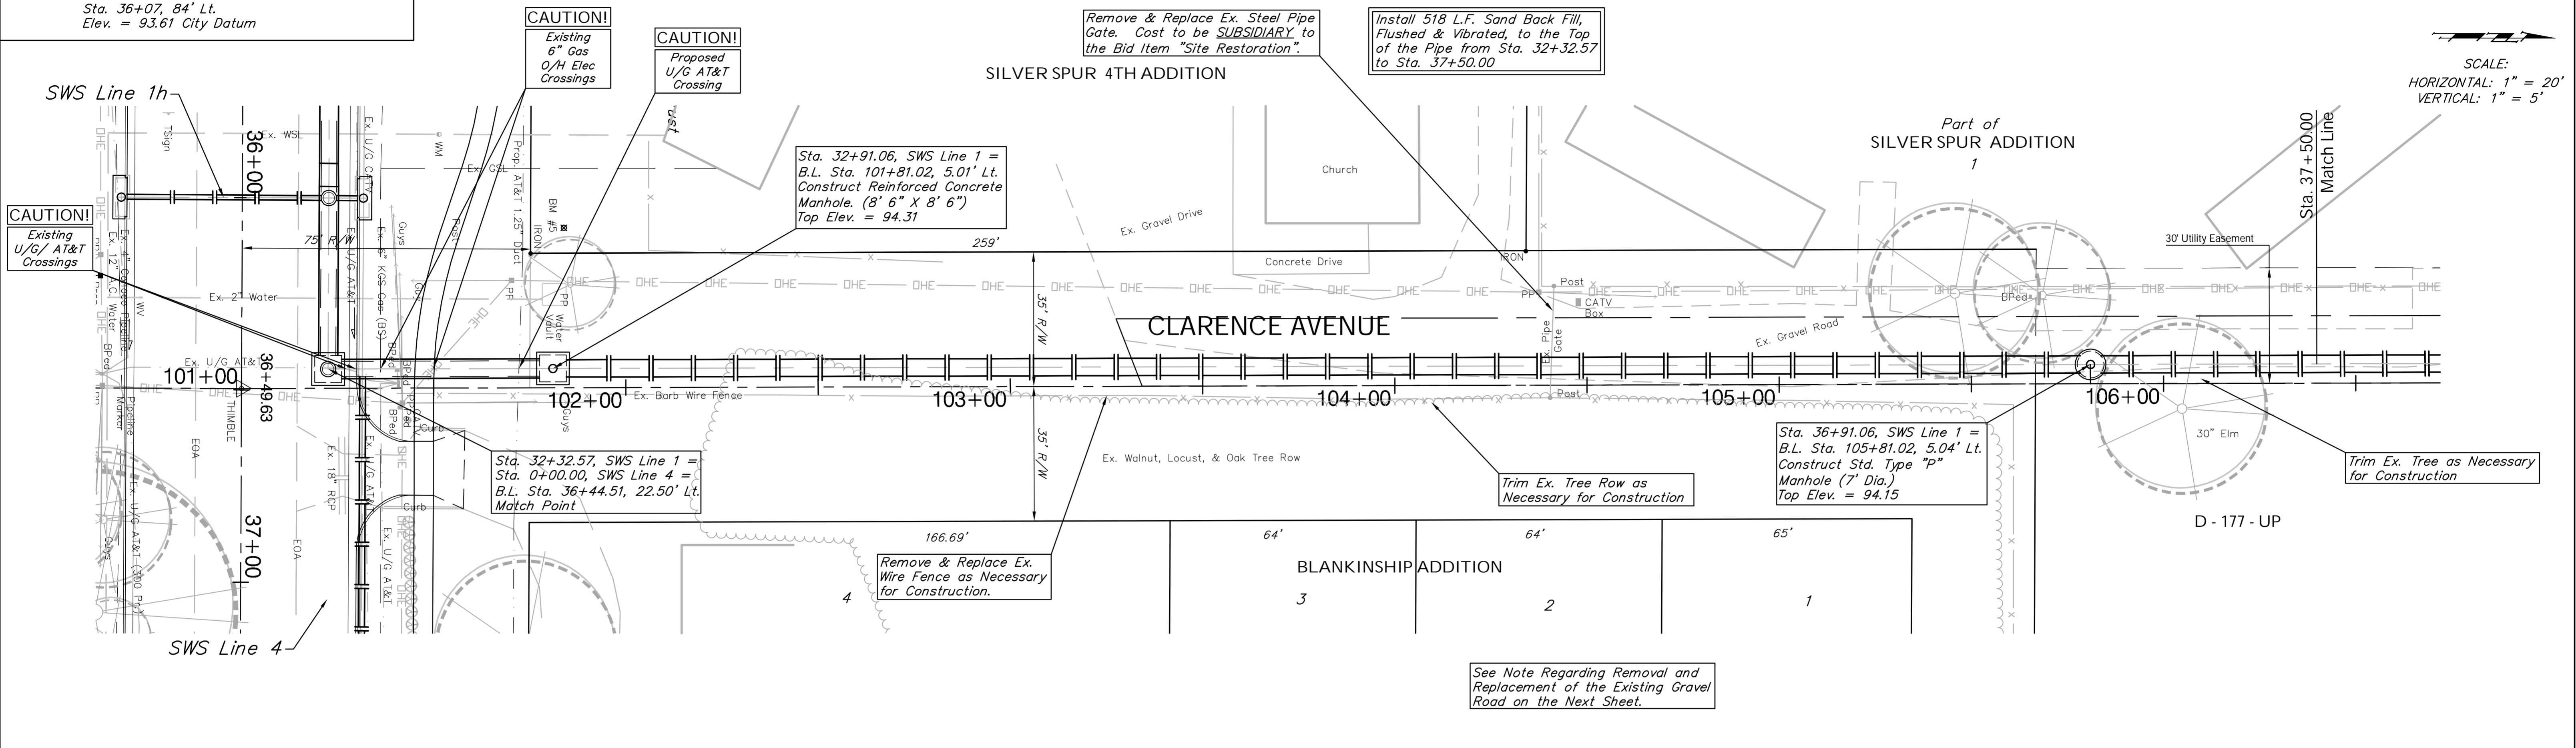

Drawing File: E:\eng\MacArthur\Land\dwg\Base.dwg (SWS07)

Project No. 0404E856 CAPITAL IMPROVEMENT PROJECT

MACARTHUR ROAD SWS PLAN & PROFILE
 SWS Line 1 - Sta. 32+38.11 to Sta. 37+50.00

Scale: NOTED

July 2007

SHEET 32 OF 123

Baughman Company, P.A.
 315 Ellis St., Wichita, KS 67211 P 316-262-7271 F 316-262-0149
 ENDSERVING | SURVEYING | PLANNING | LANDSCAPE ARCHITECTURE