
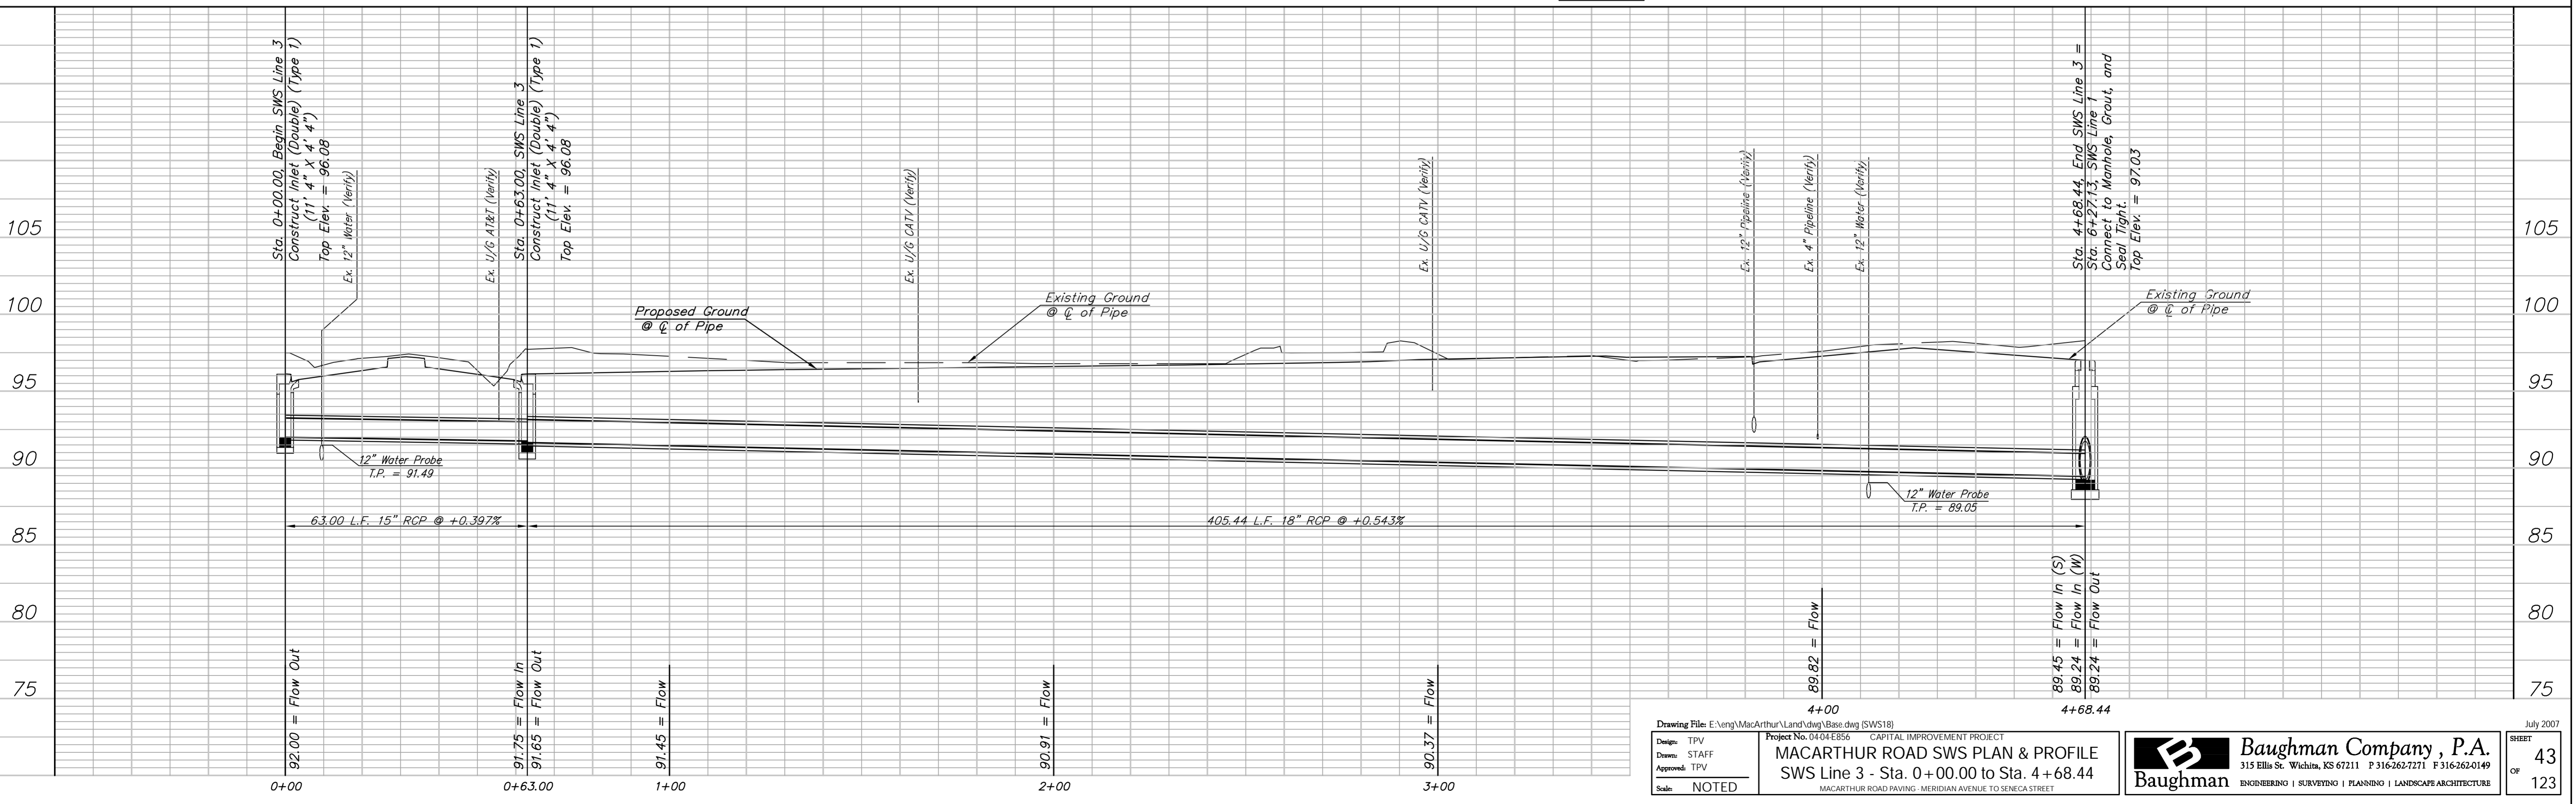


BENCHMARK:
 BM #1 - City of Wichita Disc Located in the Northeast Corner
 of the Intersection of Meridian and MacArthur
 Sta. 10+51, 54' Lt.
 Elev. = 97.46 City Datum

FHWA REGION NO.	STATE	PROJECT NO.	FISCAL YEAR	SHEET NO.	TOTAL SHEETS
7	KANSAS	87 N-0347-01	2007	43	123

SCALE:
 HORIZONTAL: 1" = 20'
 VERTICAL: 1" = 5'

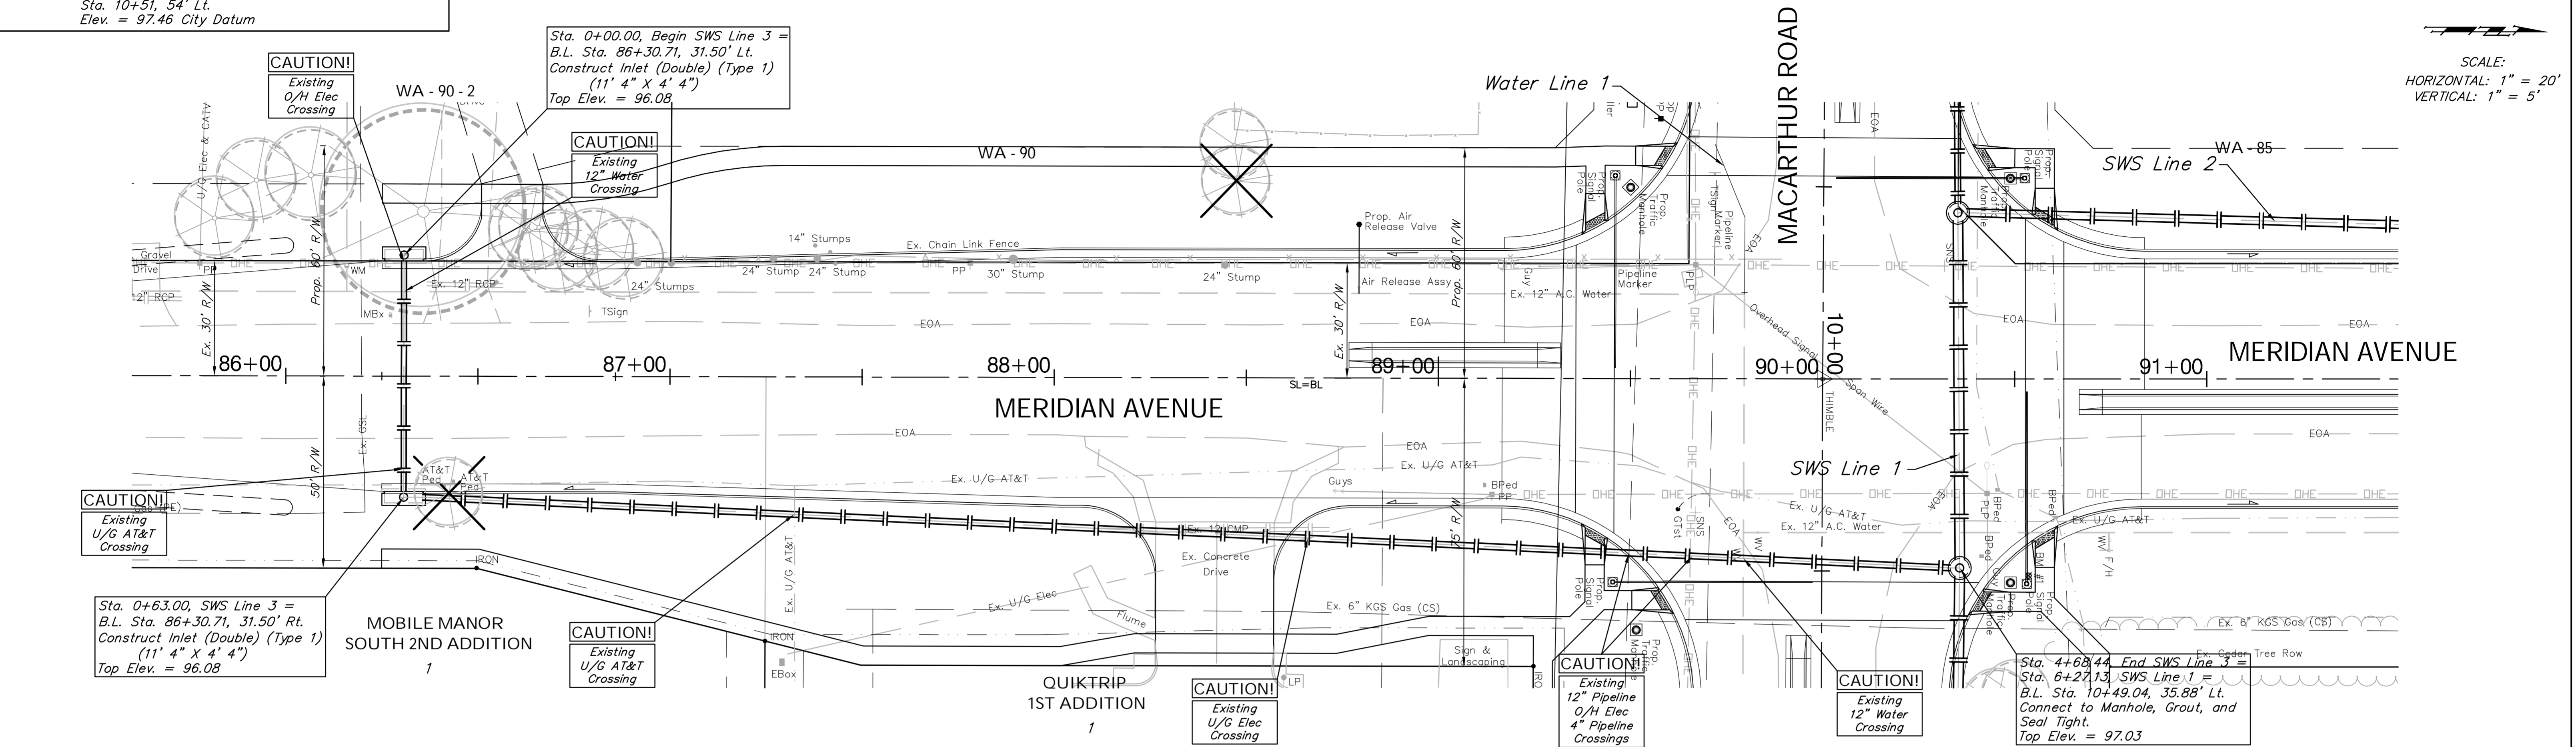

Drawing File: E:\eng\MacArthur_Land\dwg\Base.dwg (SWS18) Project No. 0404E856 CAPITAL IMPROVEMENT PROJECT MACARTHUR ROAD SWS PLAN & PROFILE SWS Line 3 - Sta. 0+00.00 to Sta. 4+68.44 MACARTHUR ROAD PAVING - MERIDIAN AVENUE TO SENECA STREET		 Baughman Company, P.A. 315 Ellis St., Wichita, KS 67211 P 316-262-7171 F 316-262-0149 ENGINEERING SURVEYING PLANNING LANDSCAPE ARCHITECTURE	July 2007 SHEET 43 OF 123
Design: TPV Drawn: STAFF Approved: TPV Scale: NOTED			