
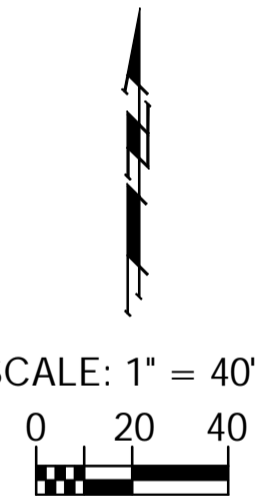
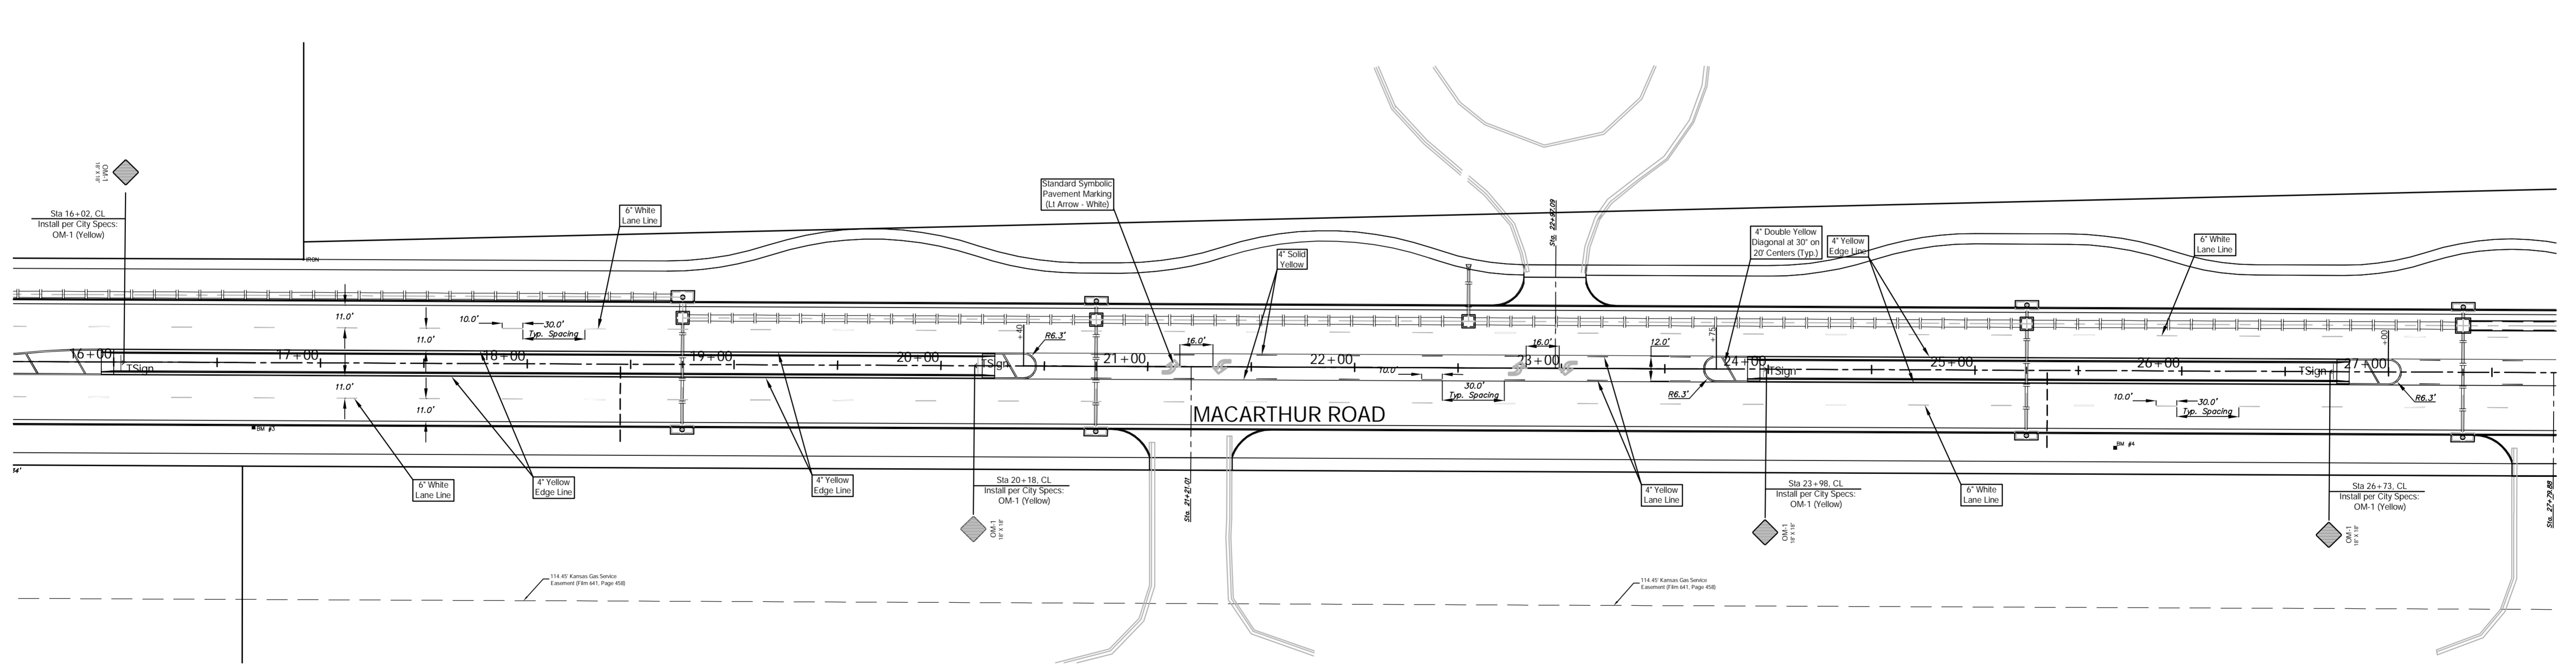
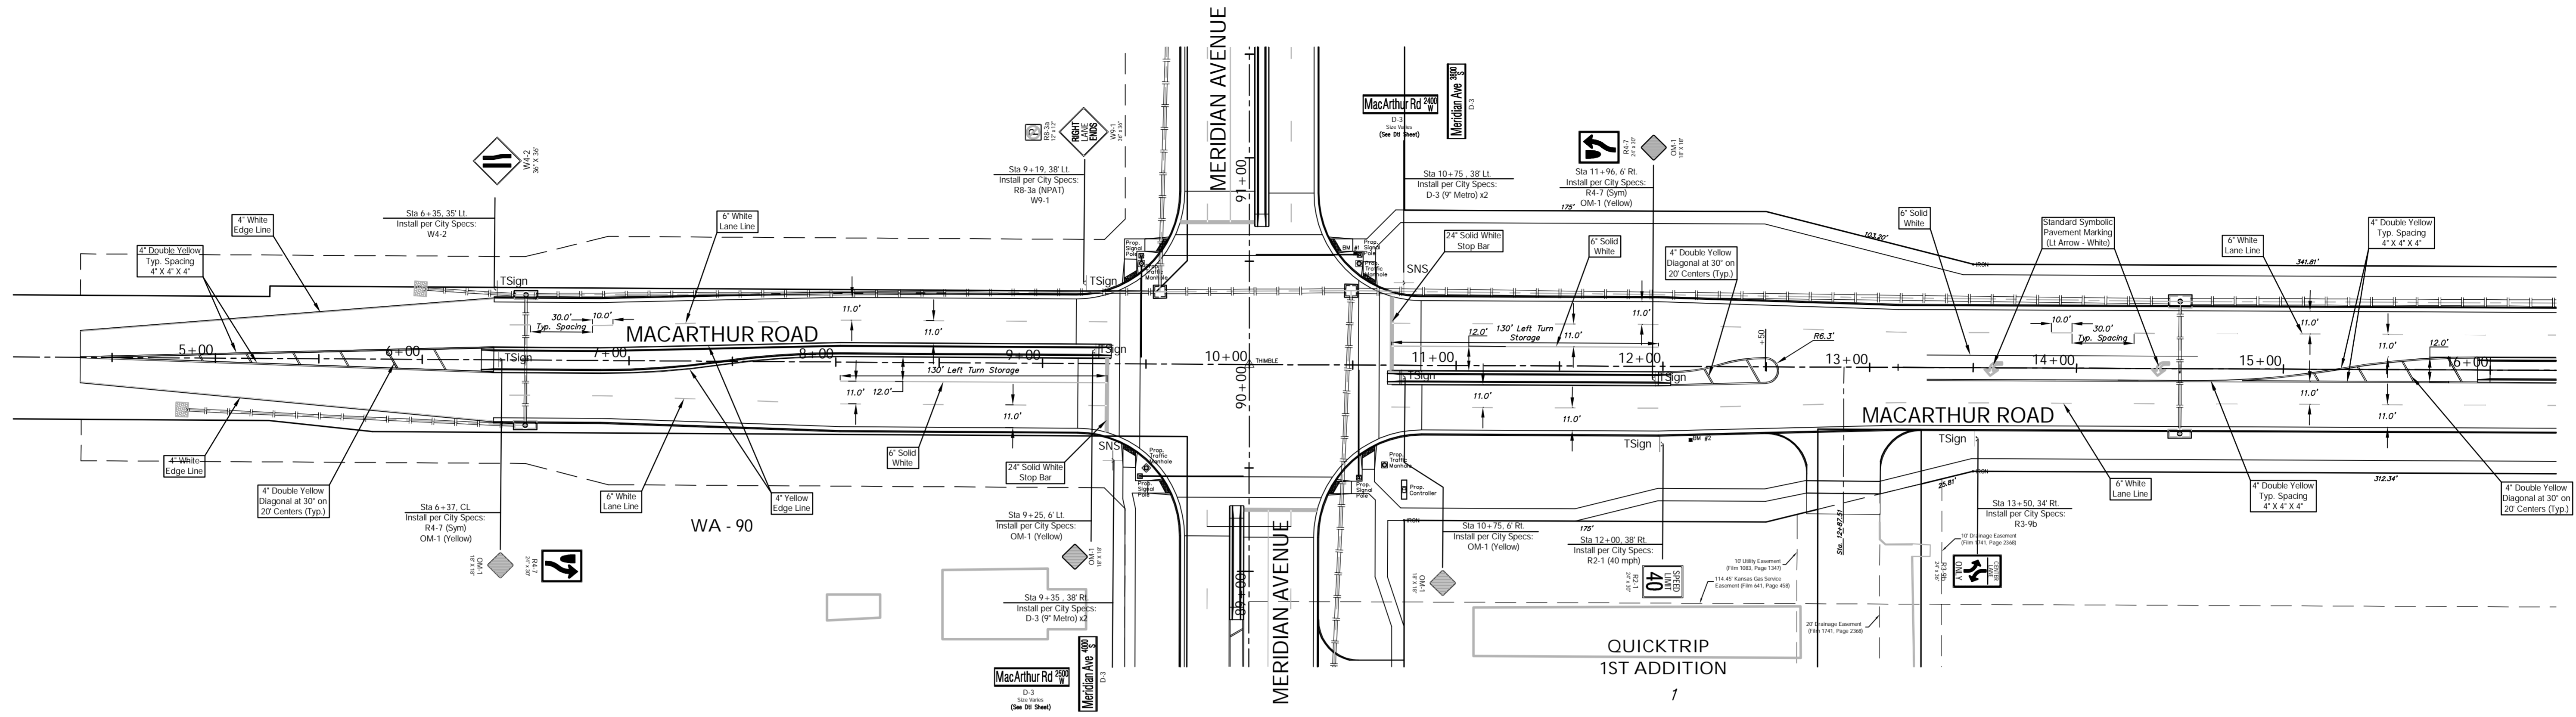


FHWA REGION NO.	STATE	PROJECT NO.	FISCAL YEAR	SHEET NO.	TOTAL SHEETS
7	KANSAS	87 N-0347-01	2007	71	123

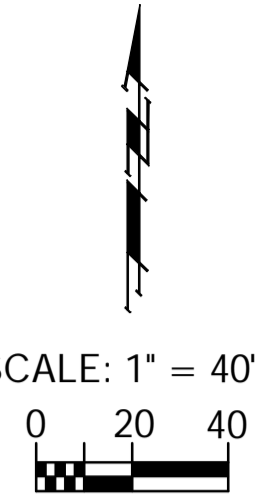

Drawing File: E:\MacArthur\Land\dwg\Base.dwg (Mark01)

Project No. 0404 EB56 CAPITAL IMPROVEMENT PROJECT
MACARTHUR ROAD
MARKING & SIGNING PLAN
 MACARTHUR ROAD PAVING - MERIDIAN AVENUE TO SENECA STREET

Baughman Company, P.A.
 315 Ellis St., Wichita, KS 67211 P 316-262-7171 F 316-262-0149
 Baughman ENGINEERING | SURVEYING | PLANNING | LANDSCAPE ARCHITECTURE

July 2007
 SHEET **71**
 OF **123**