


FHWA REGION NO.	STATE	PROJECT NO.	FISCAL YEAR	SHEET NO.	TOTAL SHEETS
7	KANSAS	87 N-0347-01	2007	77	123

# MACARTHUR ROAD

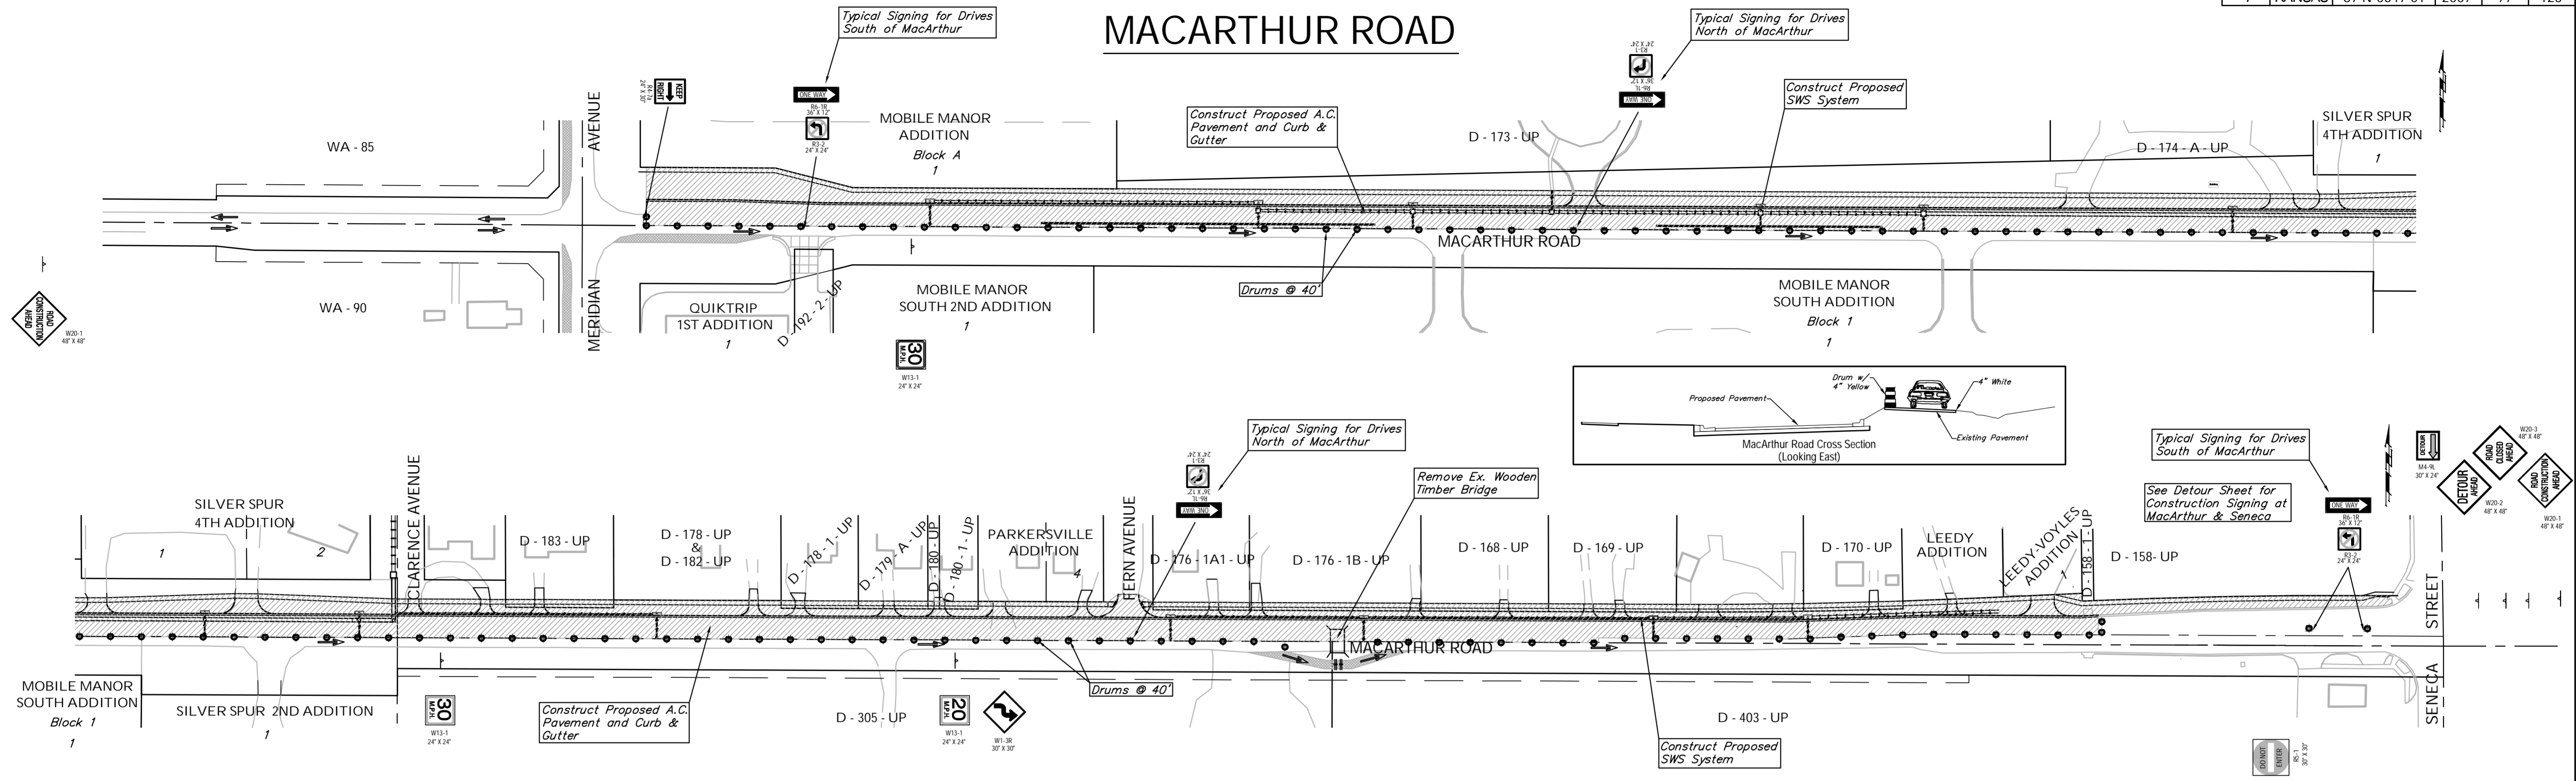


LEGEND	
	Work Area
	Temp. A.C. Pavement
	Reflectorized Drum (40' Spacing)
	Tubular Marker (30' Spacing)
	Type III Barricade
	Traffic Flow Pattern

**PHASE 2**

Close west bound traffic on MacArthur at Seneca. Construct the SWS system on the north side of MacArthur from Meridian to Seneca. Construct new pavement on the north half of MacArthur from Meridian to Seneca. Access to Mobile Home Parks and residences is to be maintained. Traffic on MacArthur between Meridian and Seneca is to be east bound only on existing pavement. Two-way traffic on Meridian and MacArthur west of Meridian is to be carried on existing pavement.

PAVEMENT QUANTITIES FOR PHASE 2a
Temporary A.C. Pavement - 0 S.Y.
FOR INFORMATION ONLY. Cost to be SUBSIDIARY to the Lump Sum Bid Item "Traffic Control (Construction)."

## MERIDIAN AVENUE

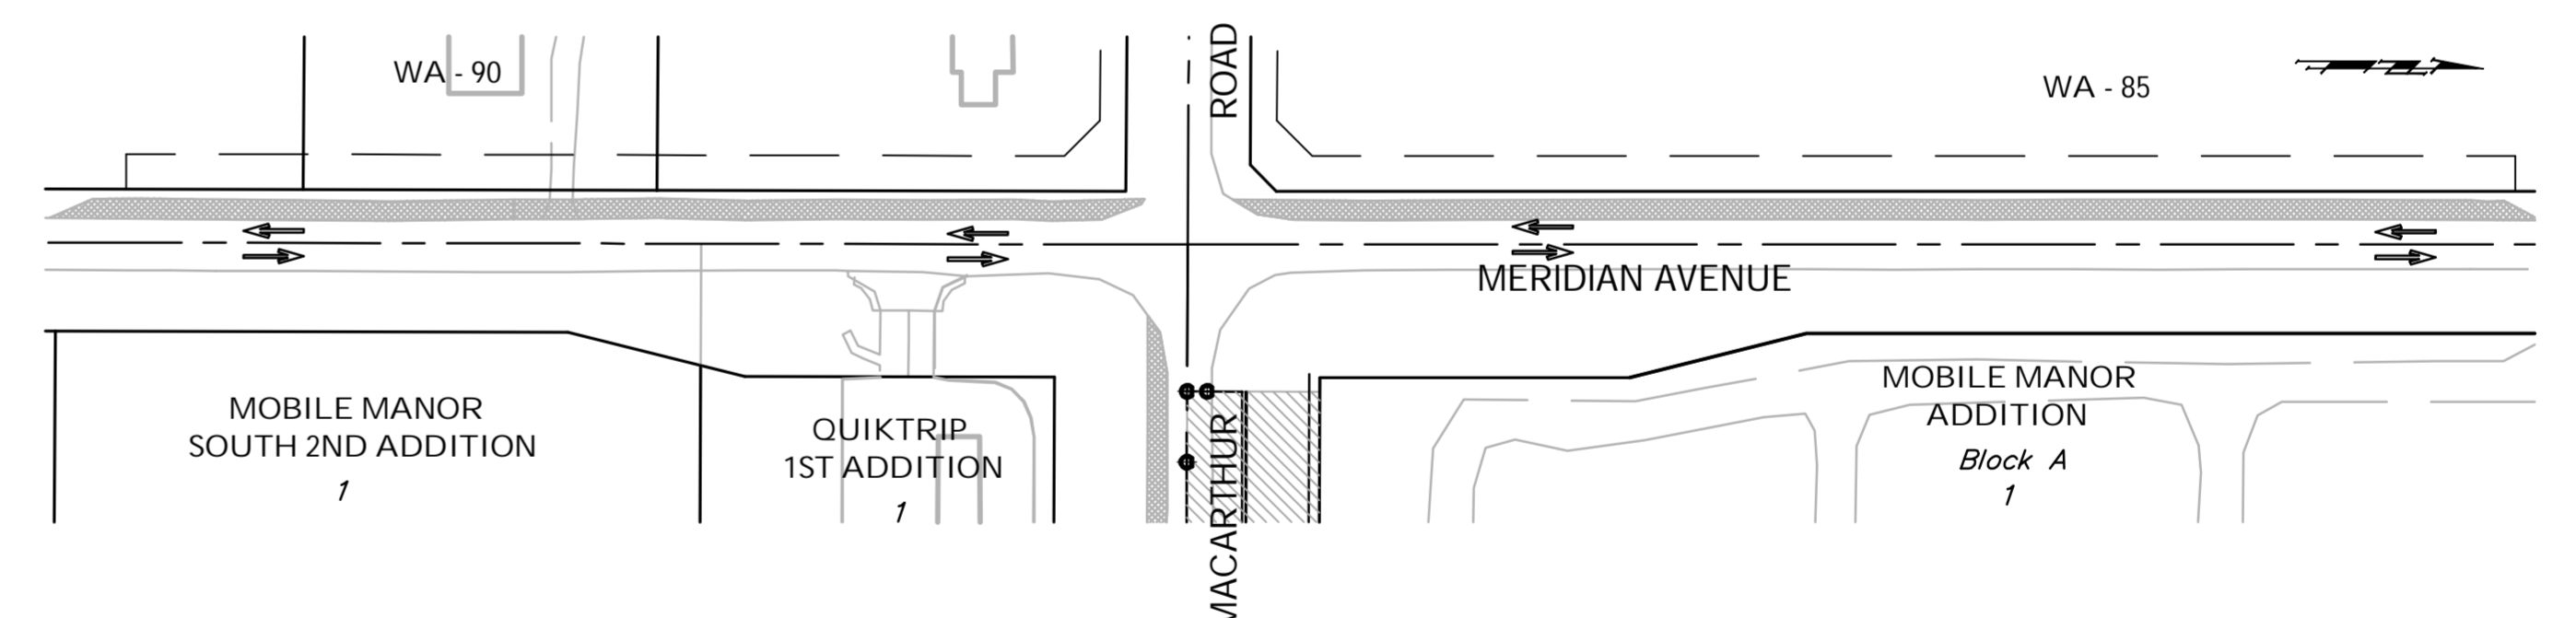

## CLARENCE AVENUE

