


FRIWA REGION NO.	STATE	PROJECT NO.	FISCAL YEAR	SHEET NO.	TOTAL SHEETS
7	KANSAS	87 N-0347-01	2007	82	123

# MACARTHUR ROAD

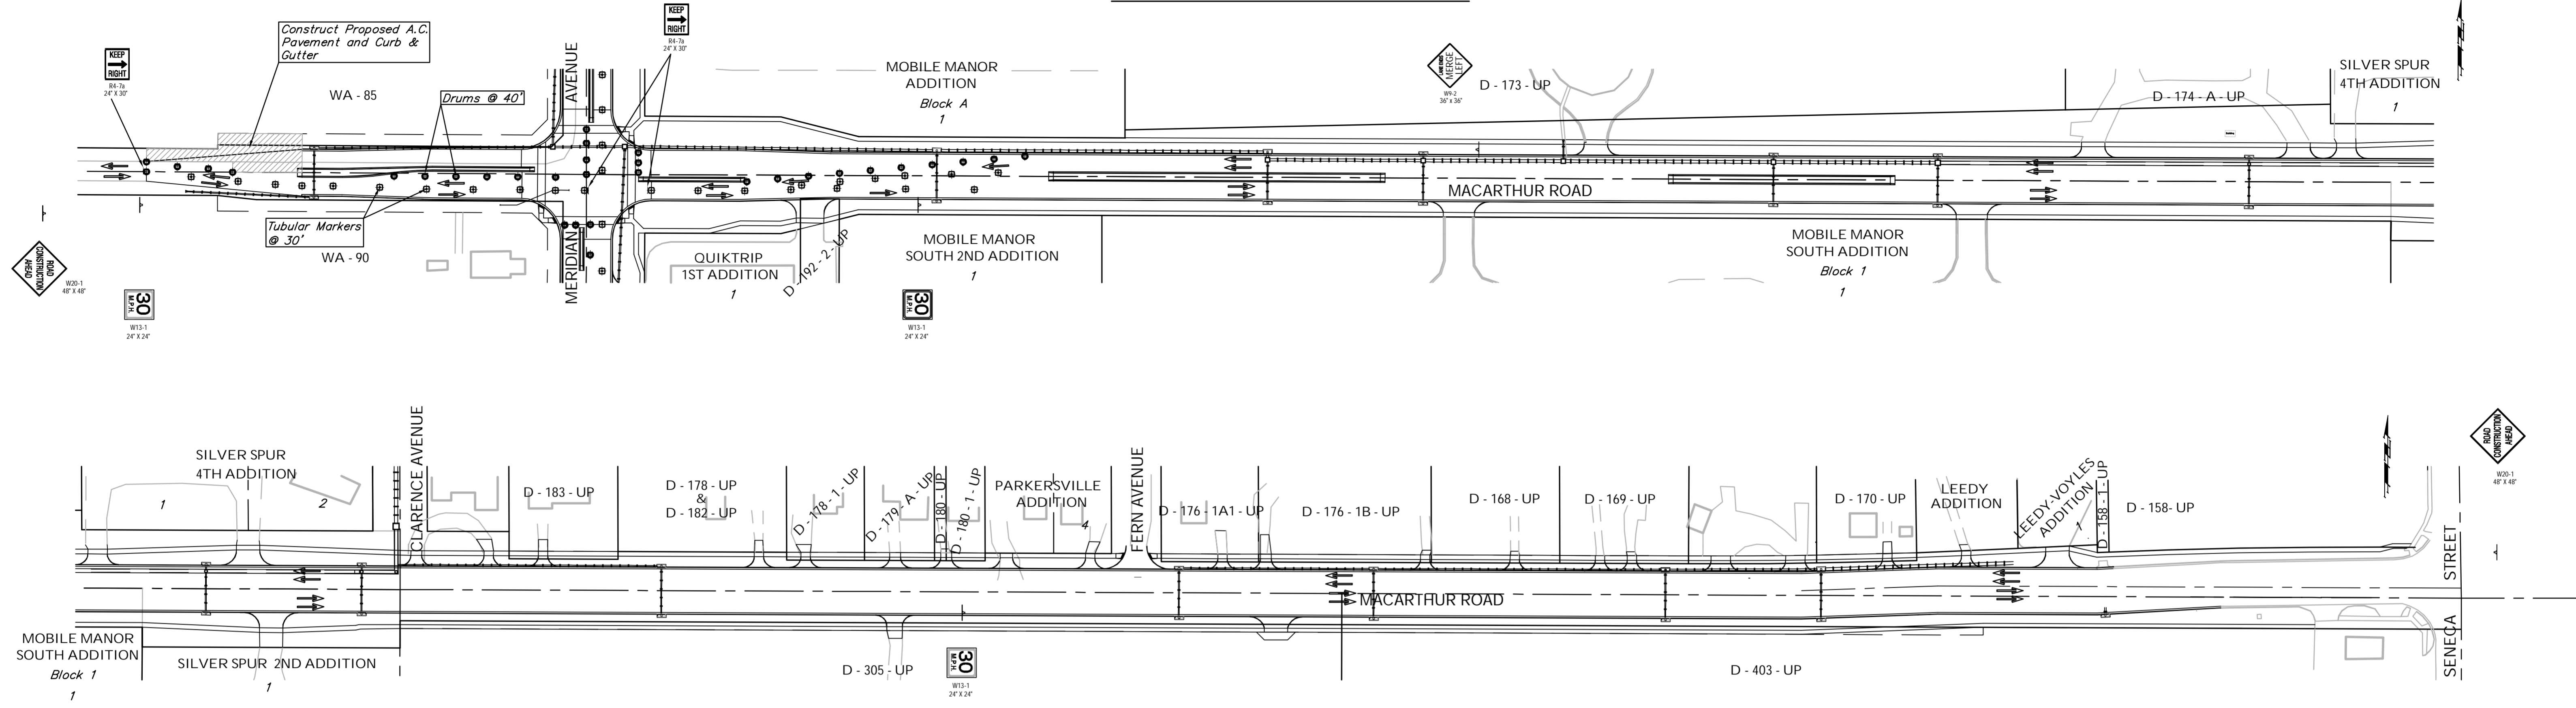

LEGEND	
	Work Area
	Temp. A.C. Pavement
	Reflectorized Drum (40' Spacing)
	Tubular Marker (30' Spacing)
	Type III Barricade
	Traffic Flow Pattern

**PHASE 6**  
 Complete the paving of the north half of MacArthur west of Meridian. Open MacArthur and Meridian to traffic on full pavement width. Begin Site Restoration, sodding, sprinkler restoration, etc.

PAVEMENT QUANTITIES FOR PHASE 6
Temporary A.C. Pavement - 0 S.Y.
FOR INFORMATION ONLY. Cost to be SUBSIDIARY to the Lump Sum Bid Item "Traffic Control (Construction)."

