


MOBILE MANOR
ADDITION
Block A
1
B. A. Ruedebusch
105 E. Rhonda
Andover, KS 67002


MOBILE MANOR
ADDITION
Block A
1
B. A. Ruedebusch
105 E. Rhonda
Andover, KS 67002

D - 173
B. A. Ruedebusch
105 E. R
Andover, KS

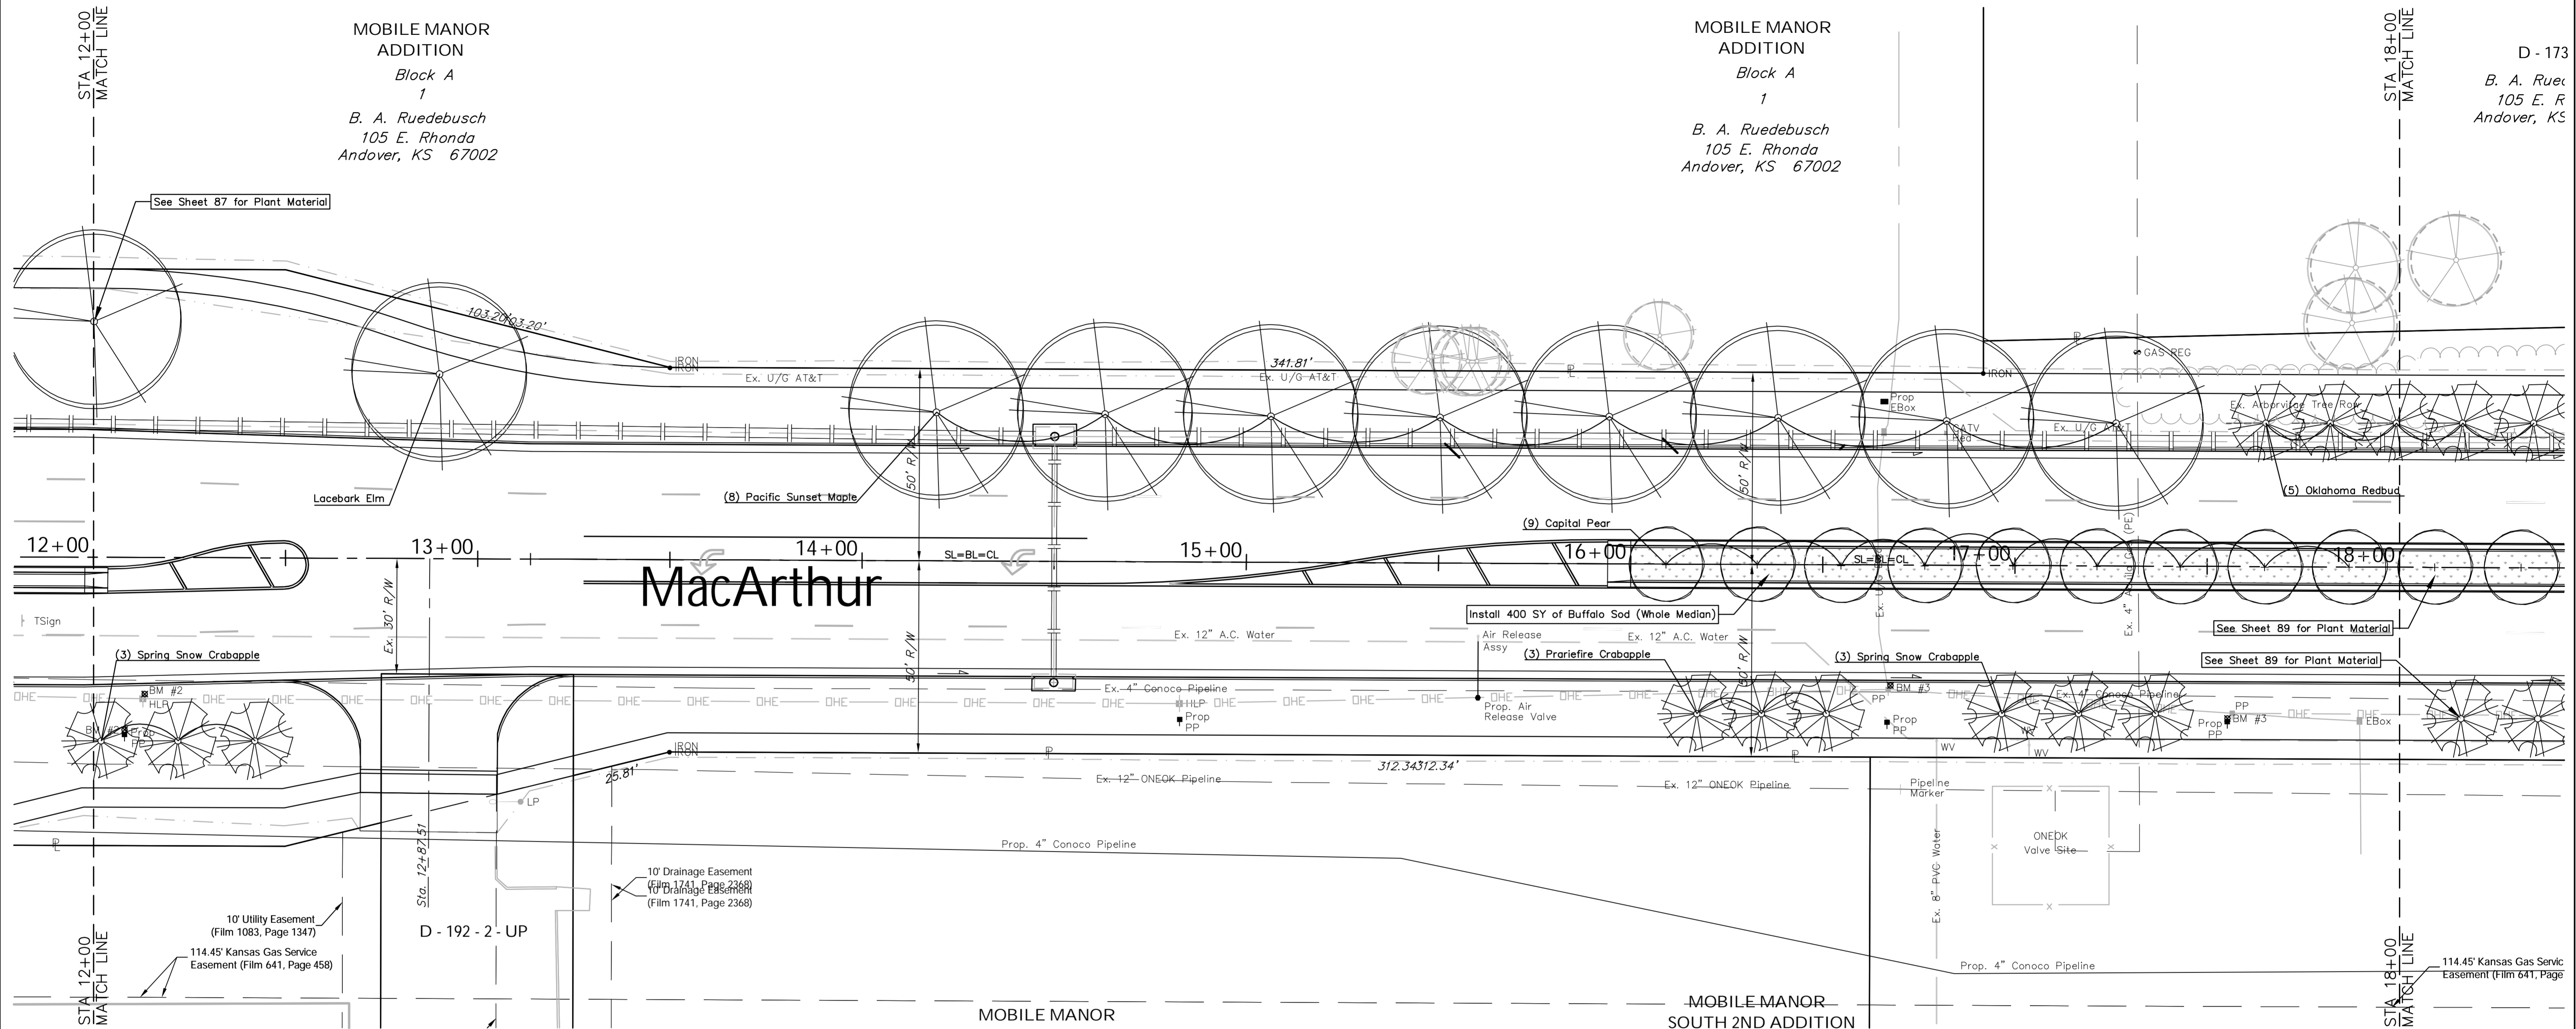

PLANT LIST - THIS SHEET

QTY.	BOTANICAL NAME	COMMON NAME	SIZE	NOTES
8	Acer truncatum 'Pacific Sunset'	Pacific Sunset Maple	2" Caliper	Single Stem, Full & Healthy
5	Cercis canadensis 'Oklahoma'	Oklahoma Redbud	1" Caliper	Single or Multi-Stem, Full & Healthy
3	Malus 'Prairifire'	Prairiefire Crabapple	1" Caliper	Single Stem, Full & Healthy
6	Malus 'Spring Snow'	Spring Snow Crabapple	1" Caliper	Single Stem, Full & Healthy
9	Pyrus calleryana 'Capital'	Capital Pear	1" Caliper	Single Stem, Full & Healthy
1	Ulmus parvifolia	Lacebark Elm	2" Caliper	Single Stem, Full & Healthy
400	Buchloe dactyoides 'Prestige'	Buffalograss Sod	SY	Rolled Sod

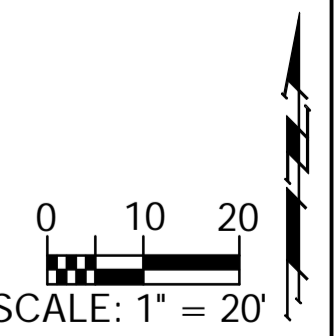

Drawing File: E:\MacArthur_Meridian to Seneca\Landscape\L_Scape.dwg

Design: BB
Drawn: BB
Approved: BT
Scale: 1"=20'

Project No. 0404E856 CAPITAL IMPROVEMENT PROJECT
MACARTHUR LANDSCAPE PLAN
Sta. 12+00 to Sta. 18+00
MACARTHUR ROAD, MERIDIAN AVENUE TO SENECA STREET

Baughman Company, P.A.
315 Ellis St., Wichita, KS 67211 P 316.262.7271 F 316.262.0149
ENGINEERING | SURVEYING | PLANNING | LANDSCAPE ARCHITECTURE

July 2007
SHEET 88 OF 123