


PLANT LIST - THIS SHEET

QTY.	BOTANICAL NAME	COMMON NAME	SIZE	NOTES
2	Acer rubrum 'October Glory'	October Glory Maple	2" Caliper	Single Stem, Full & Healthy
9	Cercis canadensis 'Oklahoma'	Oklahoma Redbud	1" Caliper	Single or Multi-Stem, Full & Healthy
5	Malus 'Prairiefire'	Prairiefire Crabapple	1" Caliper	Single Stem, Full & Healthy
11	Malus 'Snowdrift'	Snowdrift Crabapple	1" Caliper	Single Stem, Full & Healthy
5	Malus 'Spring Snow'	Spring Snow Crabapple	1" Caliper	Single Stem, Full & Healthy
4	Pistachia chinensis	Chinese Pistache	2" Caliper	Single Stem, Full & Healthy
10	Pyrus calleryana 'Capital'	Capital Pear	1" Caliper	Single Stem, Full & Healthy
277	Earthen Fill		Cubic Yards	Friable fill to be free of al debris

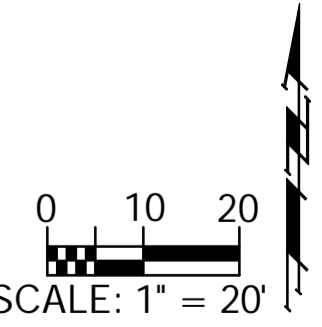

Drawing File: E:\MacArthur_Meridian to Seneca\Landscape\LScap.dwg

Design: BB
 Drawn: BB
 Approved: BT
 Scale: 1"=20'

Project No. 0404E856 CAPITAL IMPROVEMENT PROJECT
MACARTHUR LANDSCAPE PLAN
 Sta. 18+00 to Sta. 24+00
 MACARTHUR ROAD, MERIDIAN AVENUE TO SENECA STREET

Baughman Company, P.A.
 315 Ellis St., Wichita, KS 67211 P 316.262.7271 F 316.262.0149
 ENGINEERING | SURVEYING | PLANNING | LANDSCAPE ARCHITECTURE

July 2007
 SHEET 89 OF 123