


| | | |
|--------------|--------------|--------------|
| APPROVED | DESIGNED | DETAILED |
| DESIGNED CK. | DESIGNED CK. | DETAILED CK. |
| QUANTITIES | QUANTITIES | TRACED |
| QUANLCK. | QUANLCK. | TRACE CK. |

Plotted on: 25-OCT-2007 02:59 PM Model: Model
 By: mpotts Plot Scale: 10.000000x1.000000 Pen Table: F:\44616 - Gyp Cr P.W Final\Library\p120-f.plt
 Design File: F:\44616 - Gyp Cr P.W Final\CD\Xsect\Gyp.Crk.X-Sect.dgn

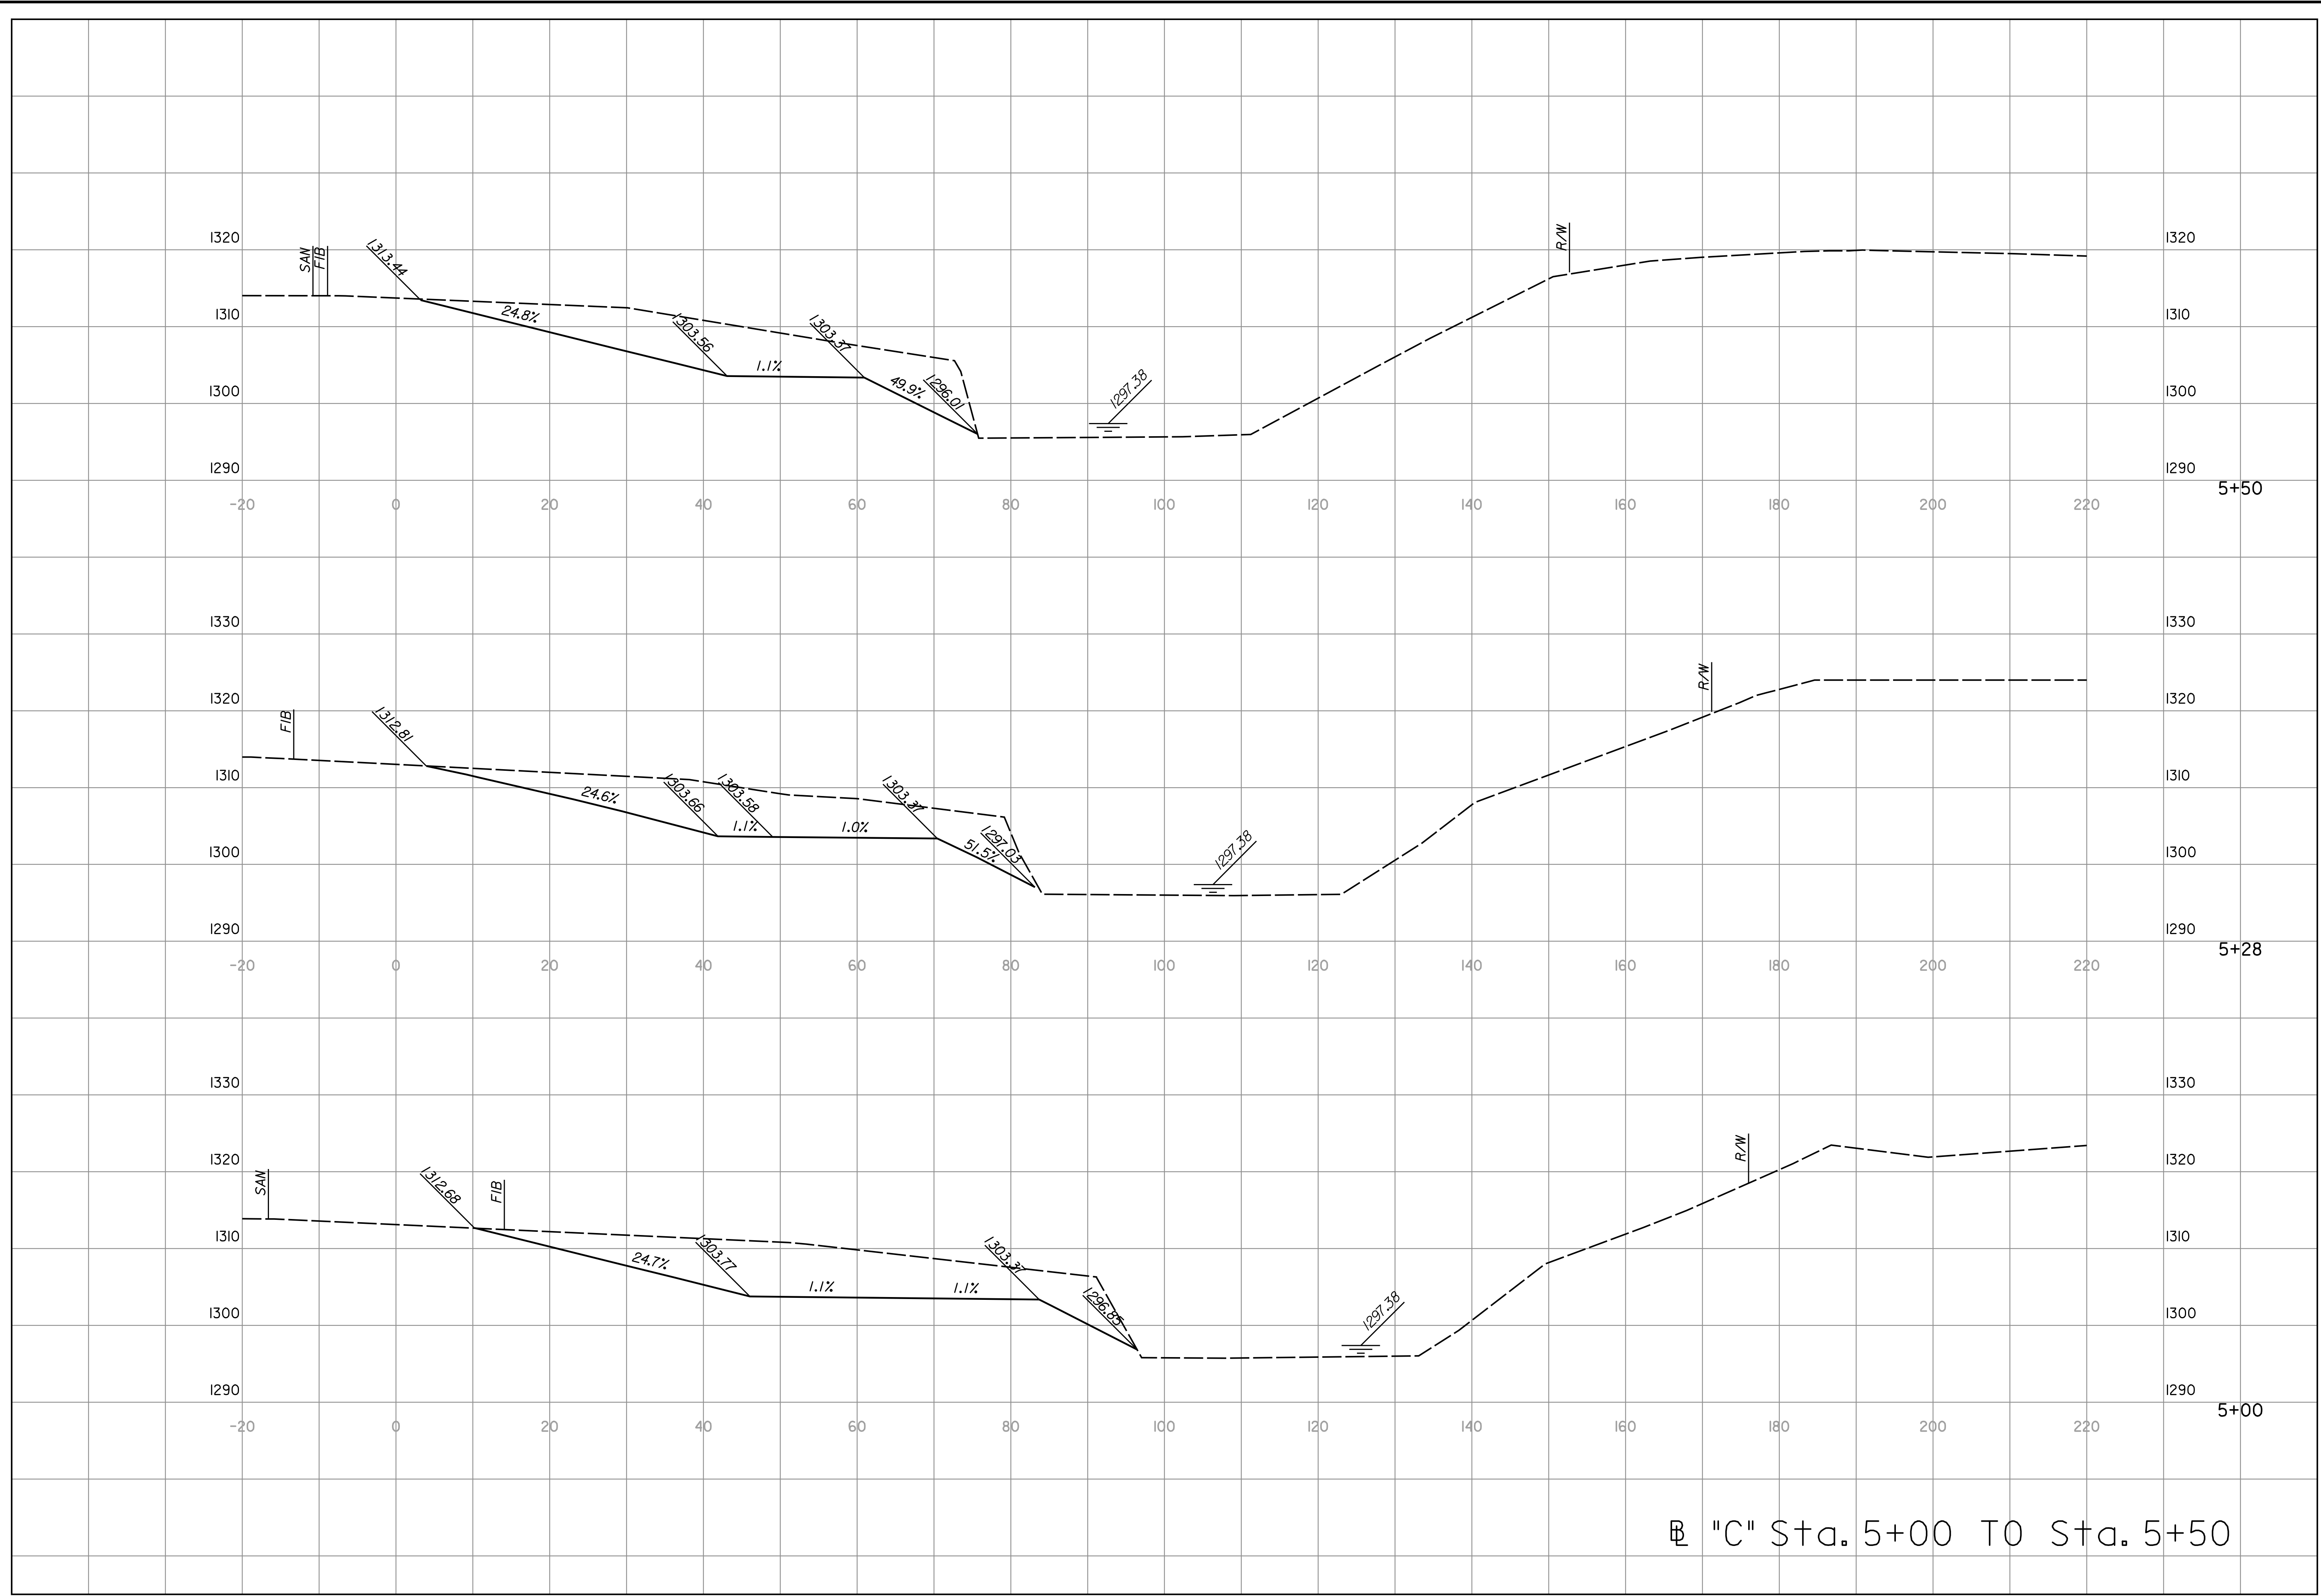

"C" Sta. 5+00 TO Sta. 5+50



CITY OF
 WICHITA, KANSAS



| NO. | DATE | BY | APPD | REVISIONS |
|-----|------|----|------|-----------|
| 4 | | | | |
| 3 | | | | |
| 2 | | | | |
| 1 | | | | |

GYPSON CREEK FLOOD CONTROL
 BASELINE "C" STA. 5+00 TO STA. 5+50