



APPROVED	DESIGNED	DETAILED
DESIGN CK.	DESIGN CK.	DETAIL CK.
QUANTITIES	QUANTITIES	TRACE CK.
QUANCK.	QUANCK.	TRACE CK.

Plotted on: 25-OCT-2007 02:59 PM Model: Model
 By: mpotts Plot Scale: 10.000000x1.000000 Pen Table: F:\44616 - Gyp Cr P.W Final\Library\p120-full.pen
 Design File: F:\44616 - Gyp Cr P.W Final\CD\Xsect\Gyp.Crk.X-Sect.dgn

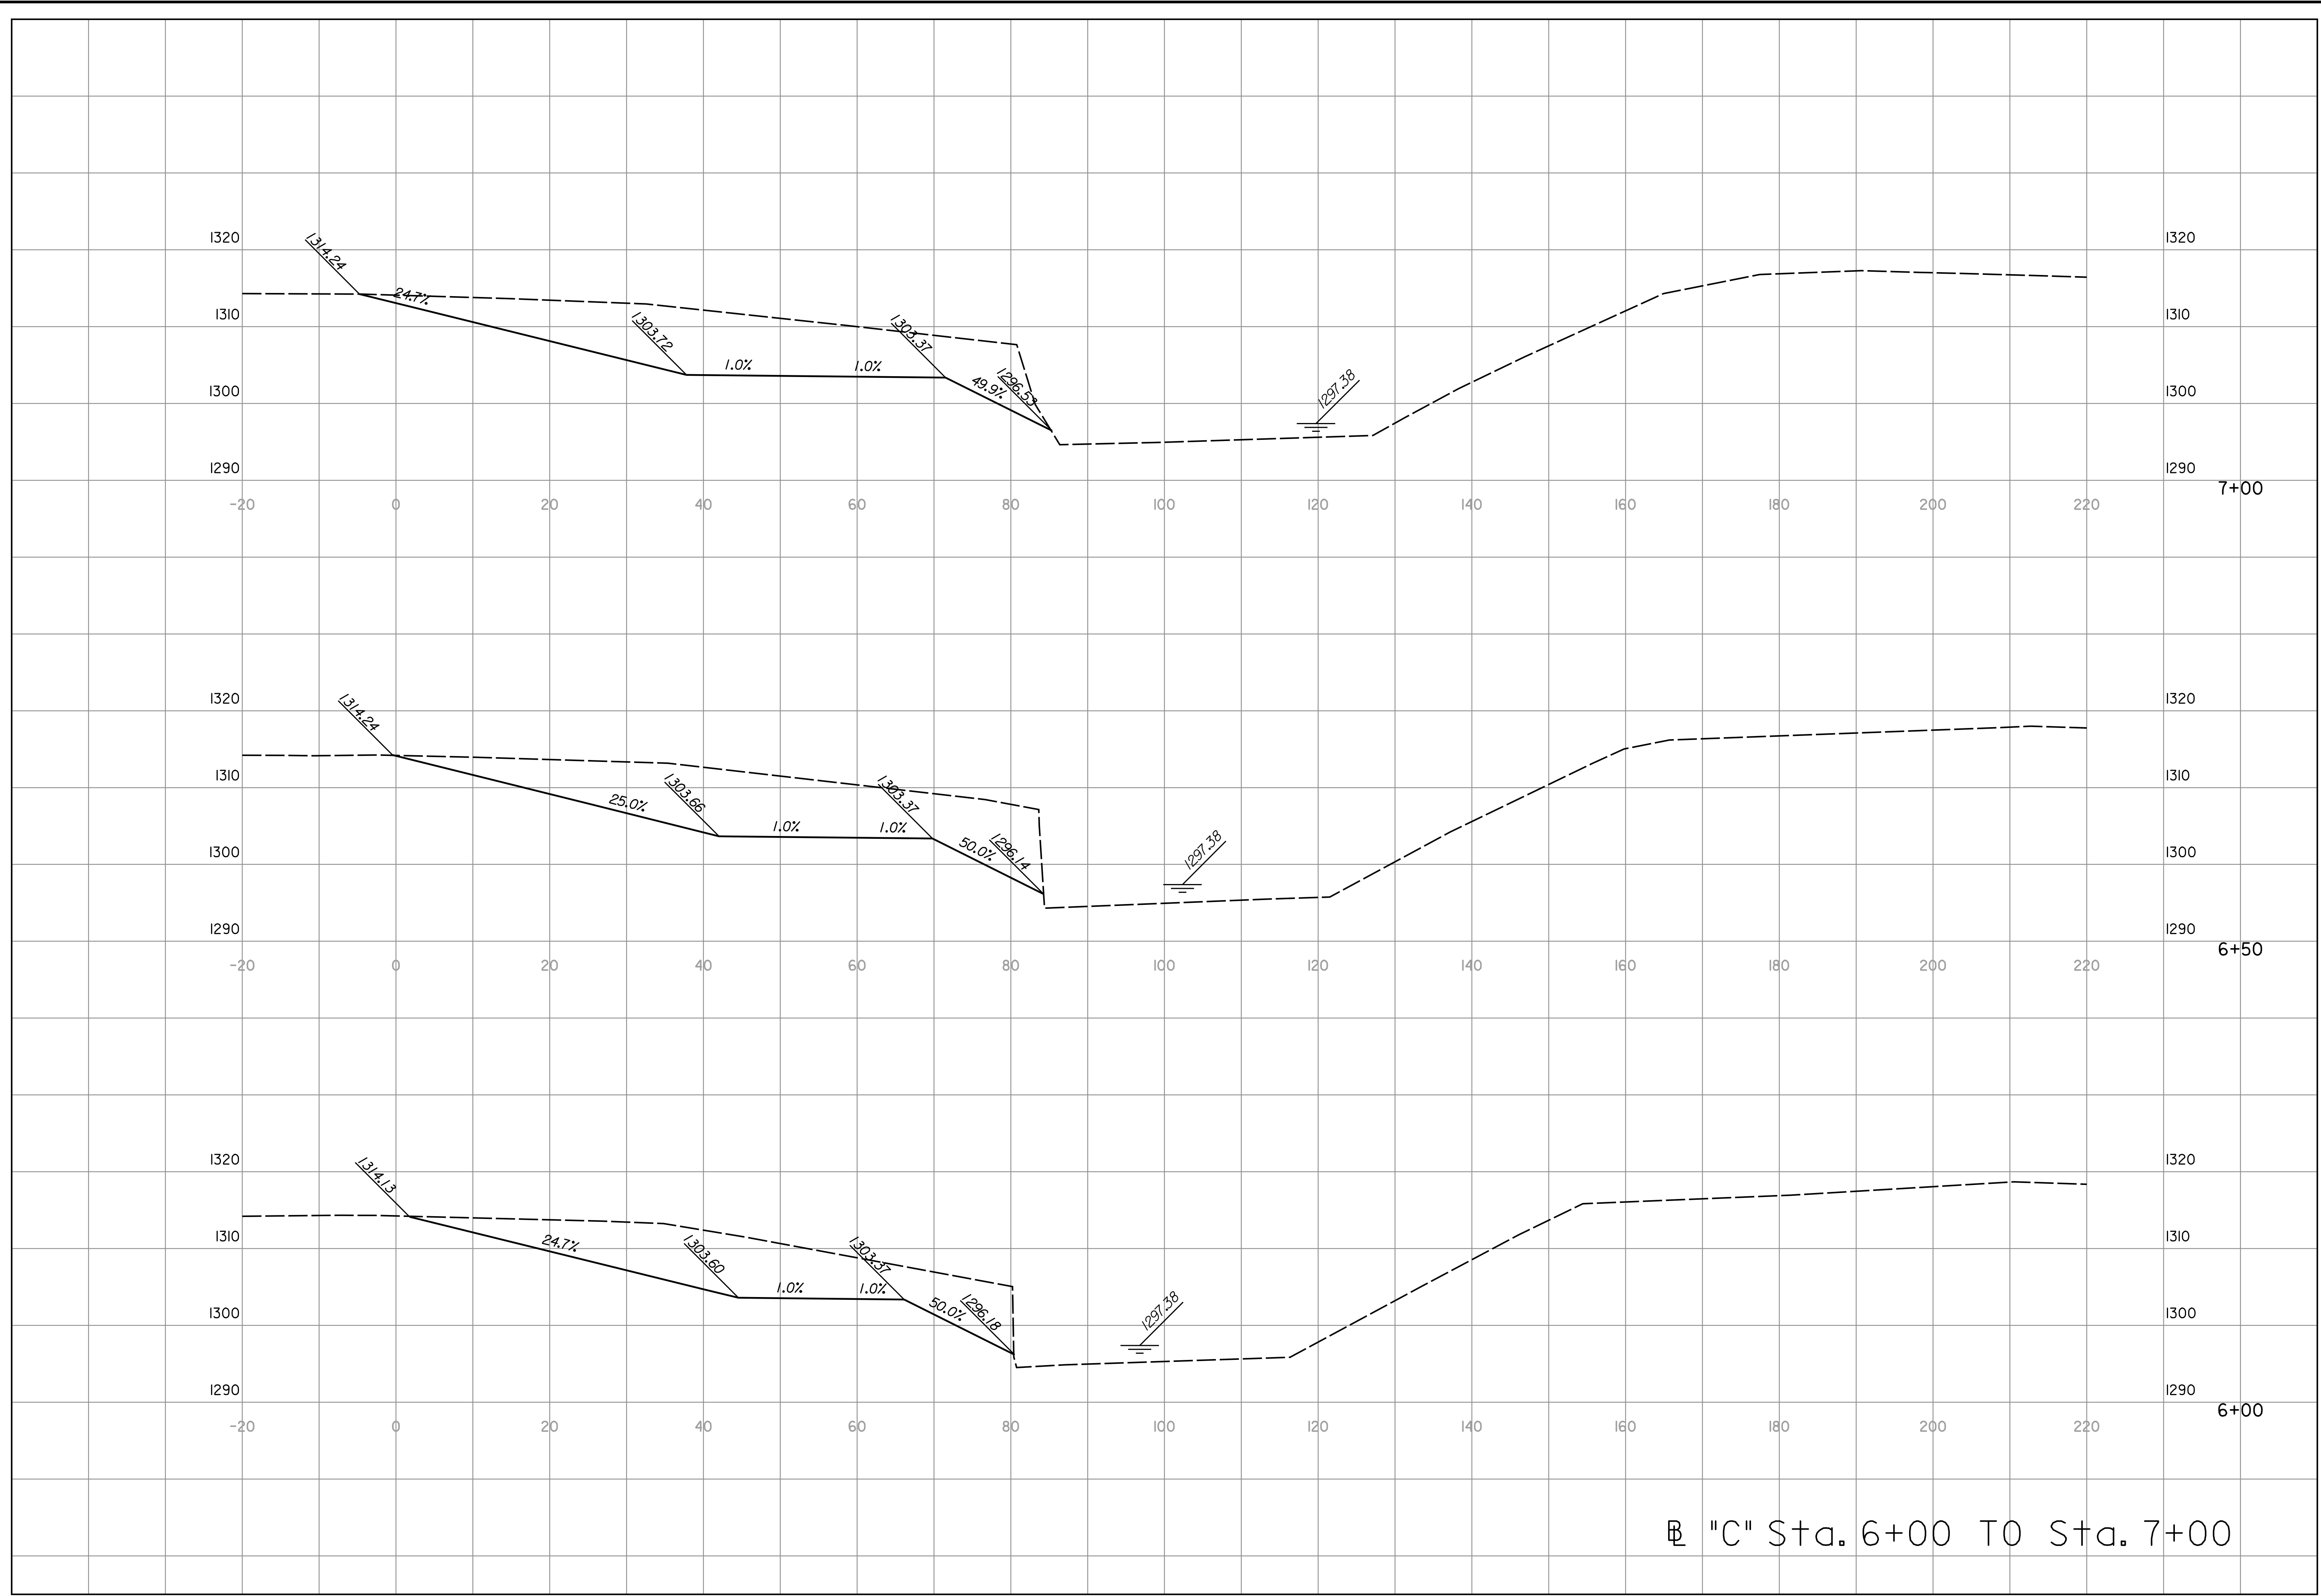

Ⓢ "C" Sta. 6+00 TO Sta. 7+00

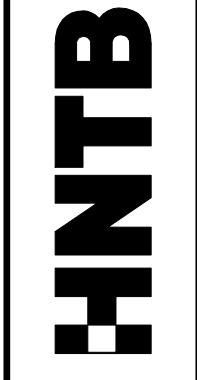

CITY OF
 WICHITA, KANSAS



NO.	DATE	BY	APPD	REVISIONS
4				
3				
2				
1				

GYPNUM CREEK FLOOD CONTROL
 BASELINE "C" STA. 6+00 TO Sta. 7+00