


APPROVED	DESIGNED	DETAILED
DESIGNED	DESIGN CK.	DETAIL CK.
QUANTITIES	QUANTITIES	TRACE CK.
QUANLCK.		

Plotted on: 25-OCT-2007 03:02 PM Model: Model
 By: mpotts Plot Scale: 10.000000x1.000000 Pen Table: F:\44616 - Gyp Cr P.W Final\Library\p120-full.pen
 Design File Name: F:\44616 - Gyp Cr P.W Final\CD\Xsect\Gyp.Crk.X-Sect.dgn

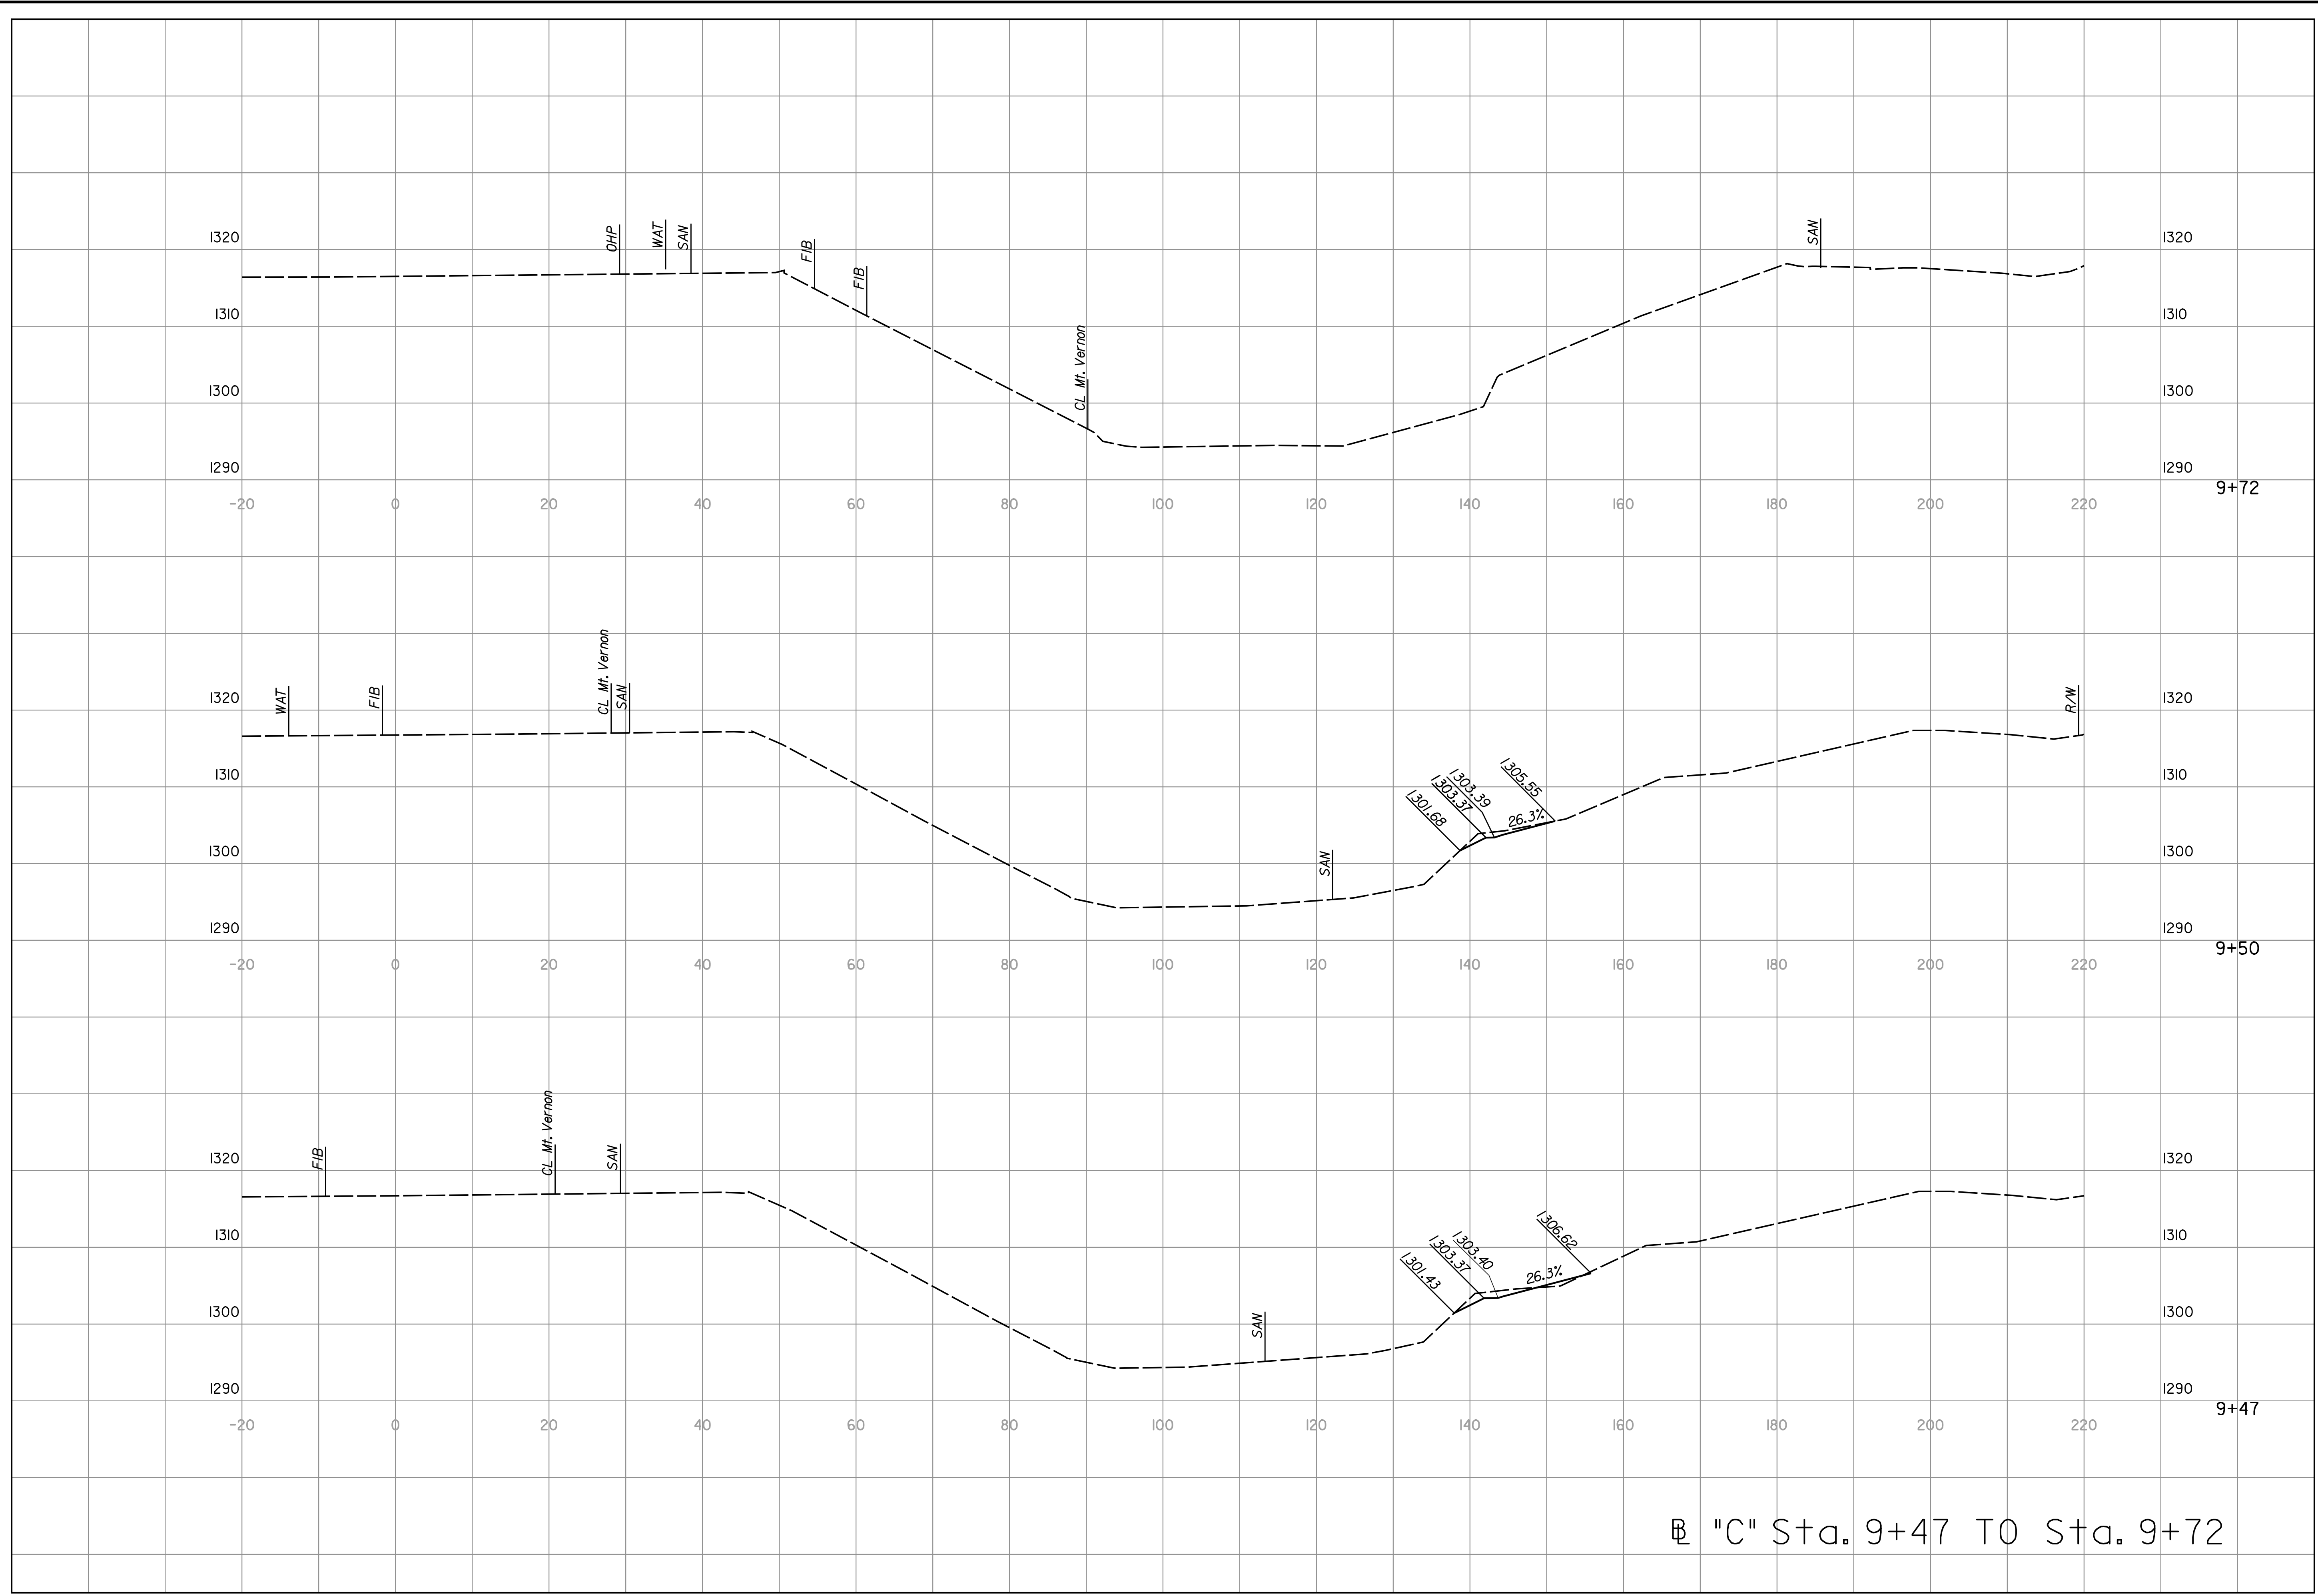

Ⓜ "C" Sta. 9+47 TO Sta. 9+72

SHEET NO. 49 TOTAL SHEETS 65

7460 W 130th St, Suite 400
 Overland Park, KS 66213
 (913) 491-8833



CITY OF
 WICHITA, KANSAS



NO.	DATE	BY	APPD	REVISIONS
4				
3				
2				
1				

**GYPNUM CREEK FLOOD CONTROL
 BASELINE "C" STA. 9+47 TO Sta. 9+72**