

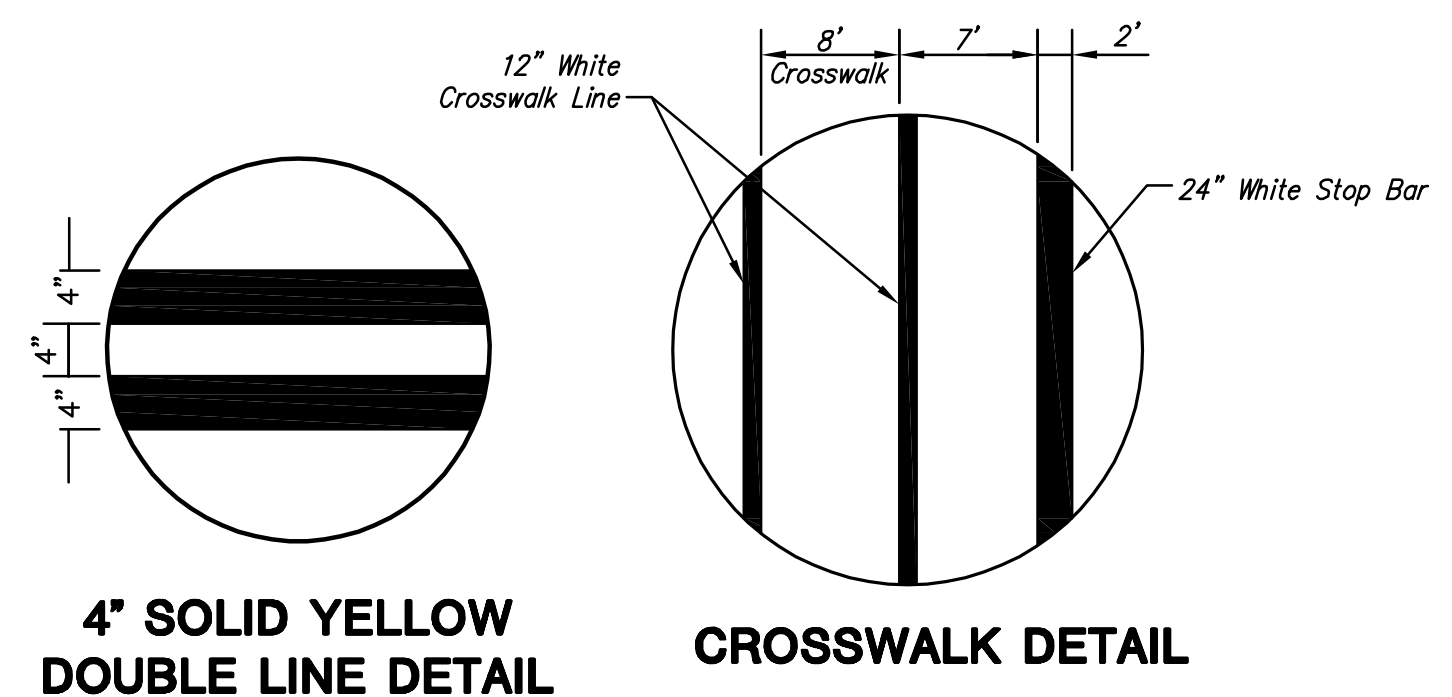


Scale: 1"=20'

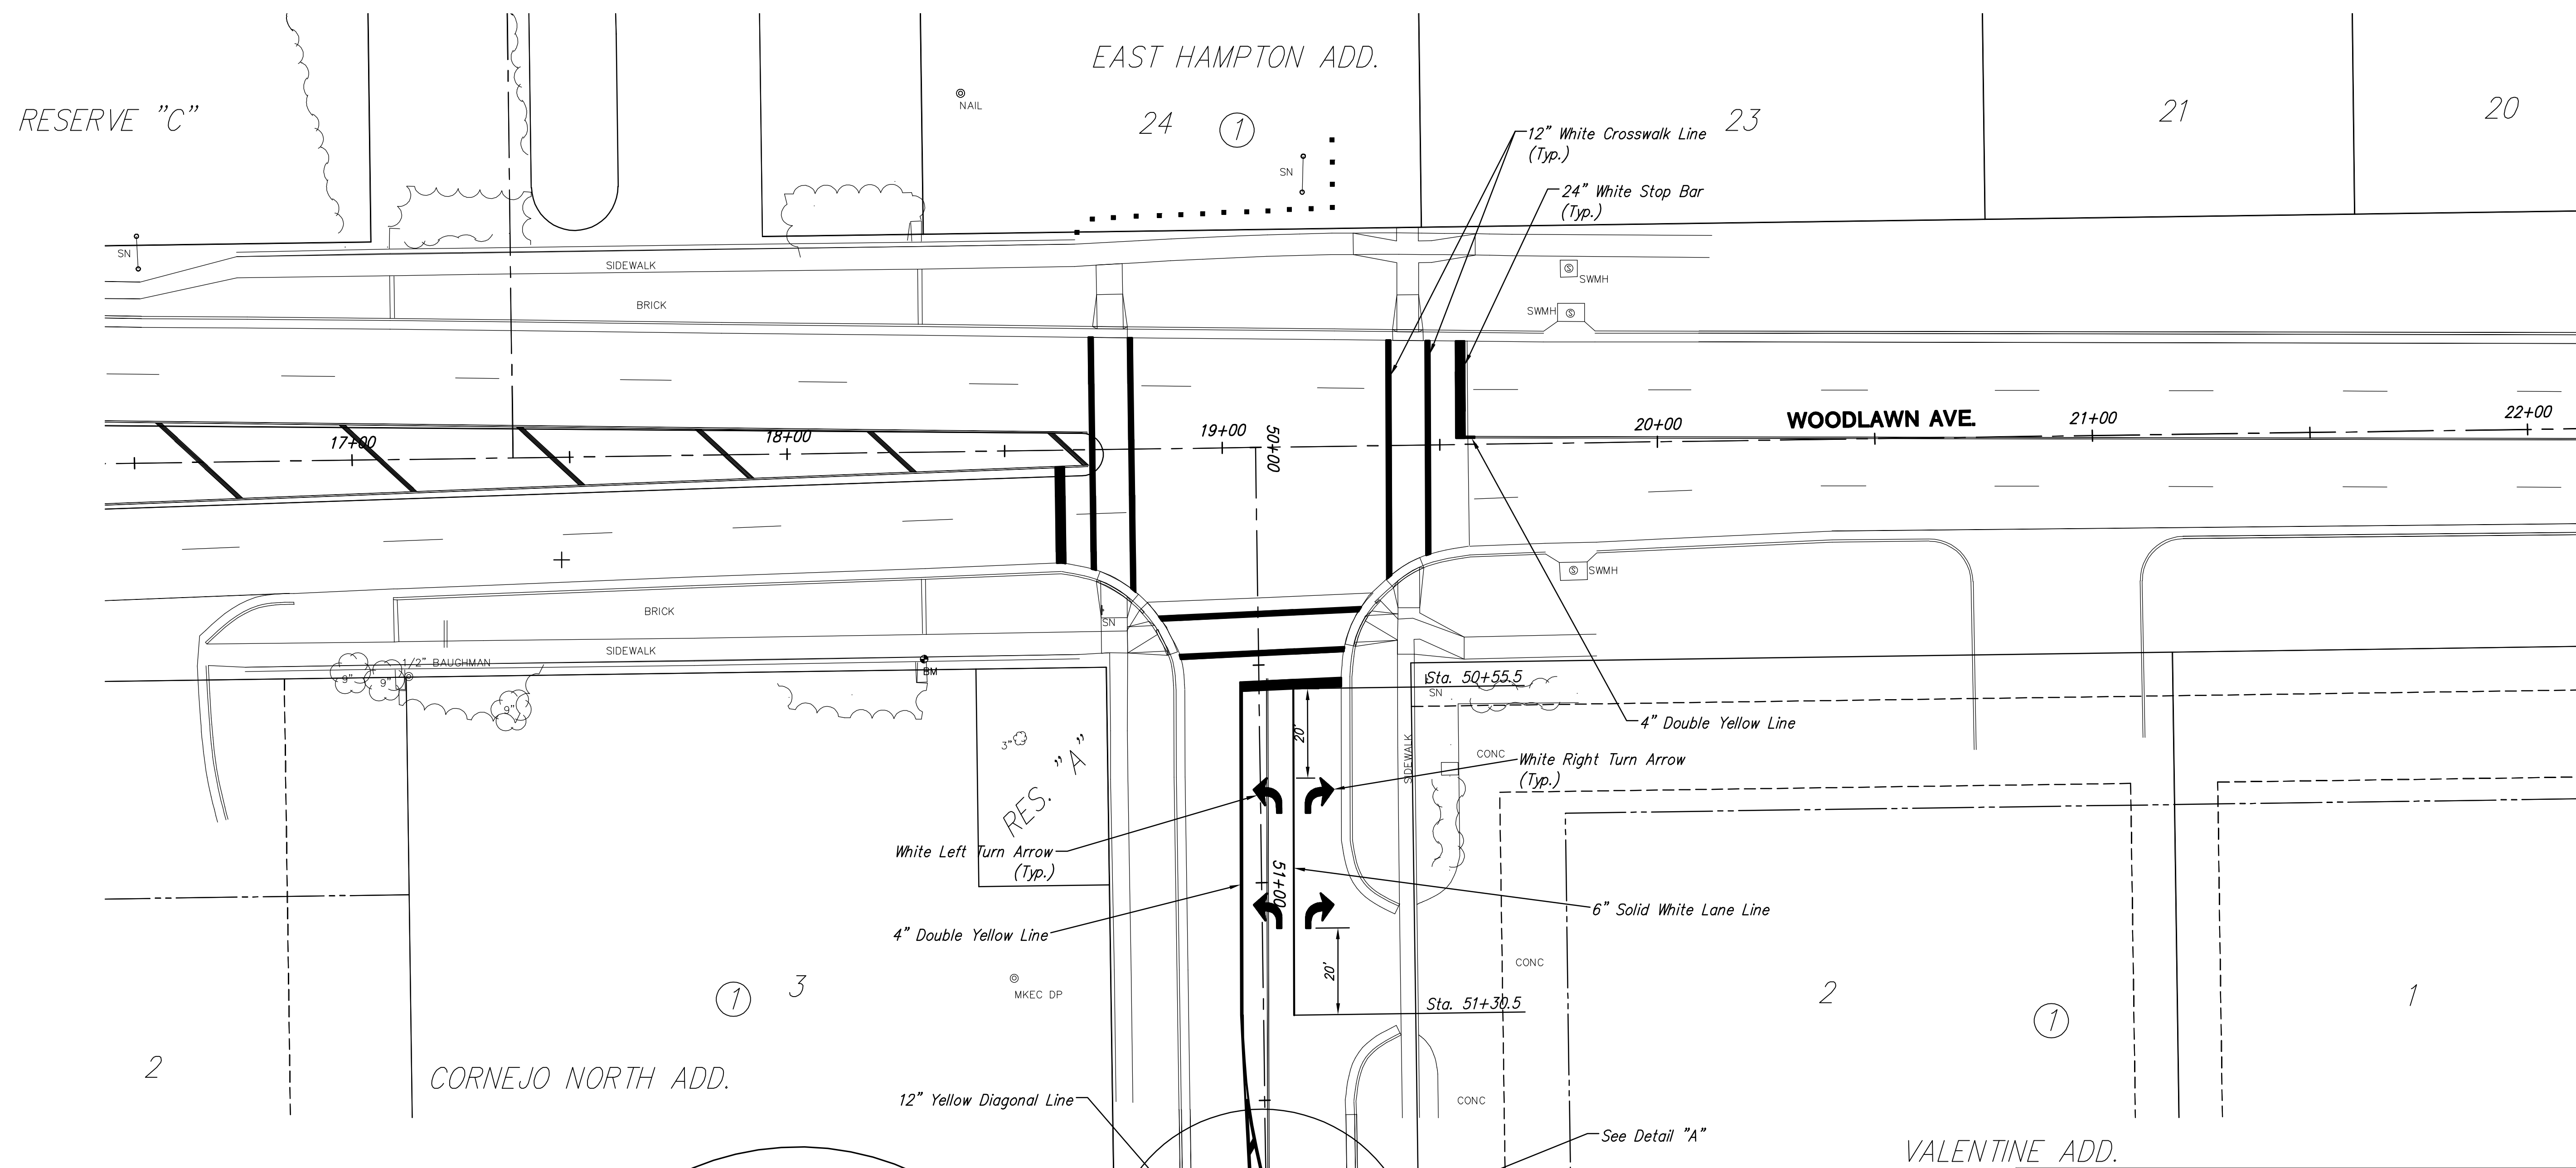

4" SOLID YELLOW DOUBLE LINE DETAIL

CROSSWALK DETAIL

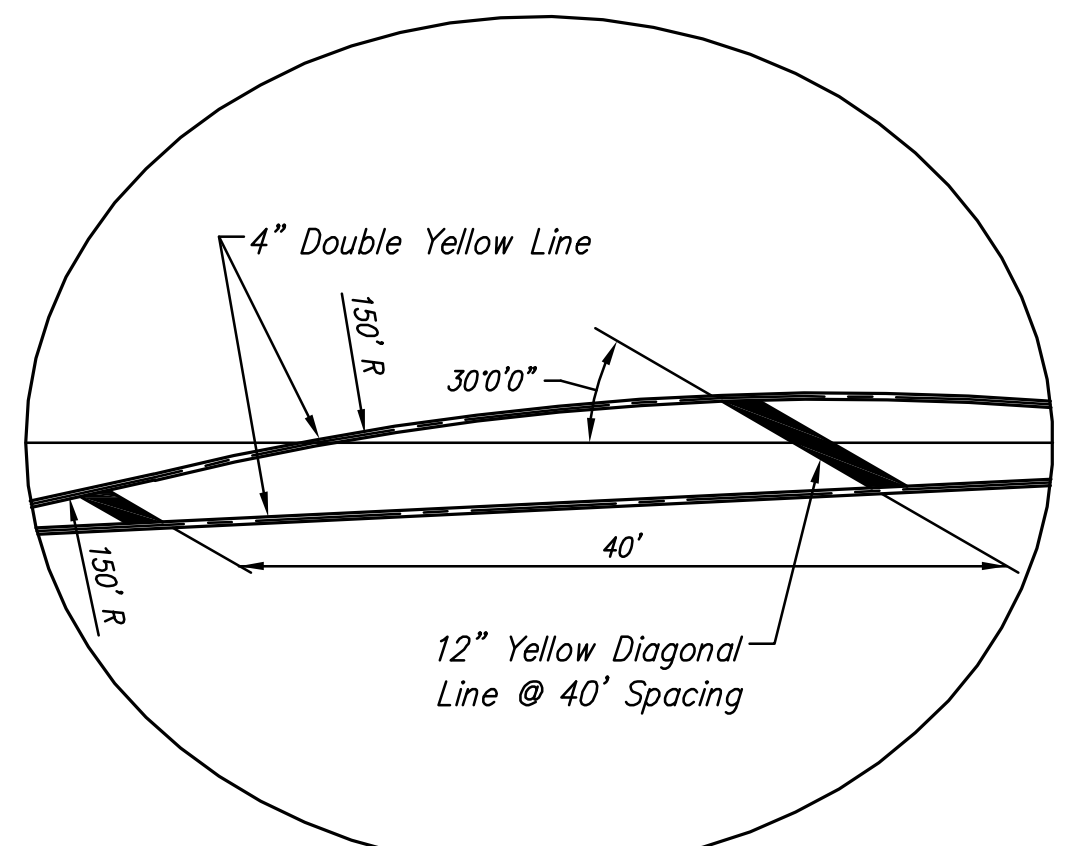

DETAIL "A"

SUMMARY OF QUANTITIES		
ITEM	TOTAL	UNIT
Pavement Marking (Patterned Cold Plastic)(White)(6")	75	Lin. Ft.
Pavement Marking (Patterned Cold Plastic)(White)(12")	301	Lin. Ft.
Pavement Marking (Patterned Cold Plastic)(White)(24")	68	Lin. Ft.
Pavement Marking (Patterned Cold Plastic)(Yellow)(4")	614	Lin. Ft.
Pavement Marking (Patterned Cold Plastic)(Yellow)(12")	15	Lin. Ft.
Pavement Marking Symbol (Patterned Cold Plastic)(White)(Left Turn)	2	Each
Pavement Marking Symbol (Patterned Cold Plastic)(White)(Right Turn)	2	Each

J:\Civil\07174\dwg\prop\07174ed1.dwg 11/16/2007 10:56:02 AM

WOODLAWN & 34TH ST.
13TH & GATEWOOD TRAFFIC SIGNALIZATION
PROJECT NAME

WOODLAWN & 34TH ST. TRAFFIC SIGN PLAN
SHEET TITLE

JTC
DESIGN BY:

JWC
DRAWN BY:

GJA
CHECKED BY:

MAY 2007
DATE

07174
JOB NO.

12 / 19
SHEET/OF

411 N. WEBB ROAD
 WICHITA, KS. 67206
 316 - 684 - 9600

NOTE: REMOVE EXISTING DOUBLE YELLOW LINE FROM STA. 50+53.2 TO STA. 52+55.5, 34TH STREET NORTH. REMOVE SOUTHBOUND BROKEN WHITE LANE LINE THROUGH THE INTERSECTION. COST SUBSIDIARY TO PAVEMENT MARKING.