
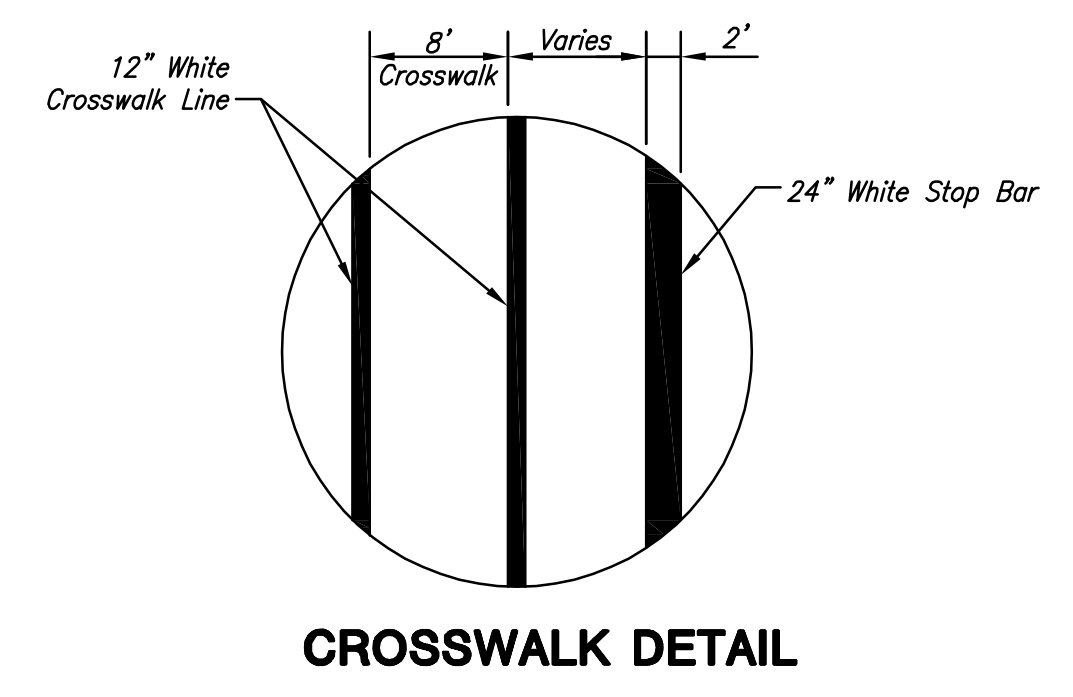


NOTE: REMOVE EXISTING DOUBLE YELLOW LINE FROM STA. 17+55.0 TO STA. 17+91.7, 13TH STREET NORTH, COST SUBSIDIARY TO PAVEMENT MARKING.

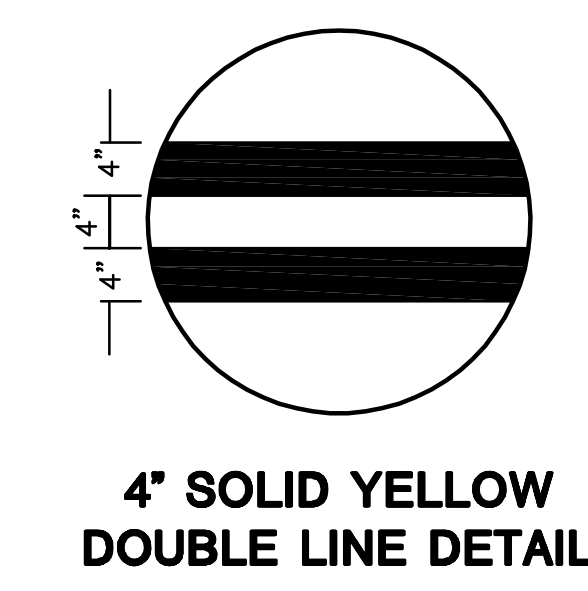

SUMMARY OF QUANTITIES		
ITEM	TOTAL	UNIT
Pavement Marking (Patterned Cold Plastic)(White)(6")	150	Lin. Ft.
Pavement Marking (Patterned Cold Plastic)(White)(12")	89	Lin. Ft.
Pavement Marking (Patterned Cold Plastic)(White)(24")	83	Lin. Ft.
Pavement Marking Symbol (Patterned Cold Plastic)(White)(Left Turn)	4	Each

J:\Civil\07174\dwg\prop\07174ed2.dwg 11/16/2007 10:56:07 AM

WOODLAWN & 34TH ST.
13TH & GATEWOOD TRAFFIC SIGNALIZATION
 PROJECT NAME

13TH & GATEWOOD PAVEMENT MARKING
 SHEET TITLE

JTC
DESIGN BY:

MAY 2007
DATE

JWC
DRAWN BY:

07174
JOB NO.

GJA
CHECKED BY:

13 / 19
SHEET/OF

411 N. WEBB ROAD
WICHITA, KS. 67206
316-684-9600