


SCALE 1" = 40' HORIZ.
1" = 5' VERT.
IRON = •

RB
Engineering & Planning
524 North Main
Wichita, Kansas 67203
www.rb-engineering.com
E-mail: rb@rb-engineering.com

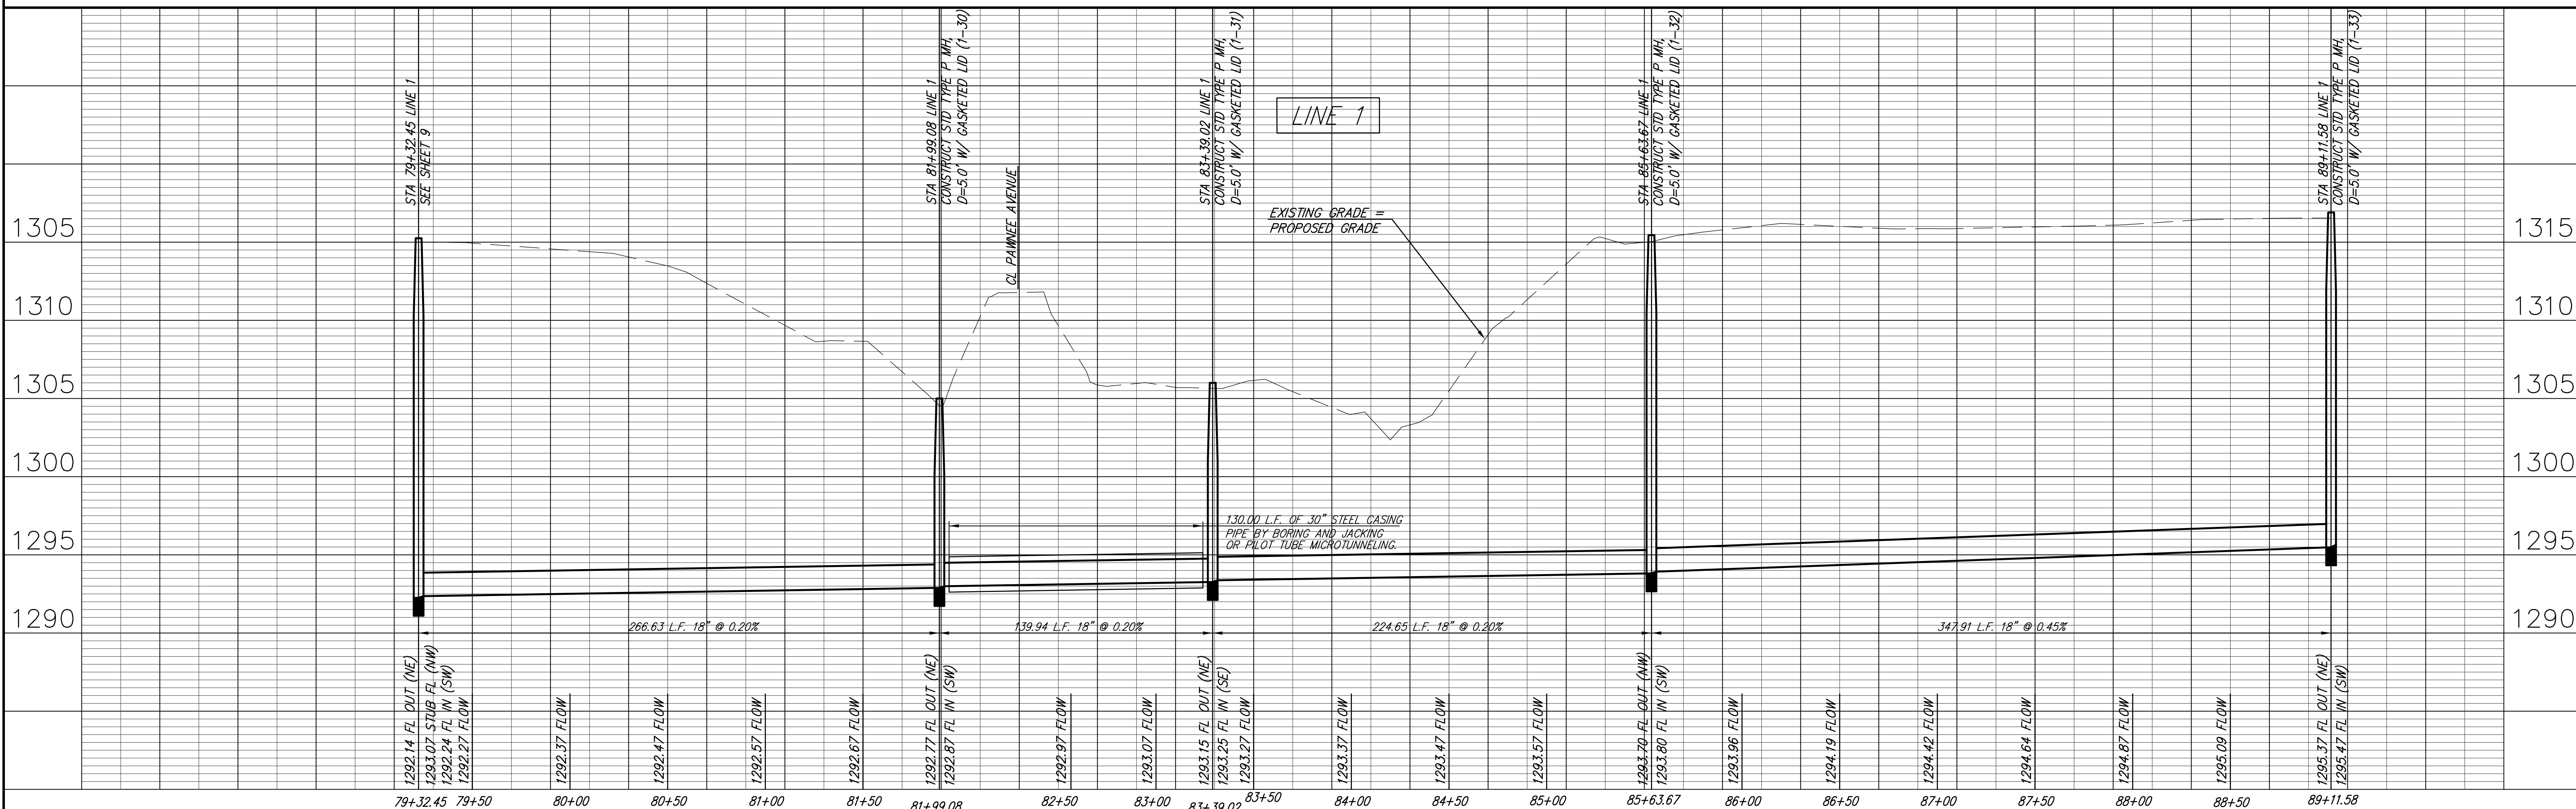

SOUTHEAST INTERCEPTOR Sanitary Sewer WICHITA, KANSAS

PROJECT NUMBER: 468-84240
DRAWING FILE: ENG BASE 1Hf

DESIGN ECG
MAY 10, 2007

REVISIONS:

NO.	DATE	BY	REVISION
1	MAY 10, 2007	MLP	UTILITY

RB JOB NO. 2873X
SHEET 10 OF 20