


**Ruggles & Polini, P.A.**  
 Engineering, Surveying, Land Planning  
 824 North Main Street, Suite 204  
 Wichita, Kansas 67203  
 Phone: 316.264.9008  
 Fax: 316.264.9009  
 www.rugglesandpolini.com

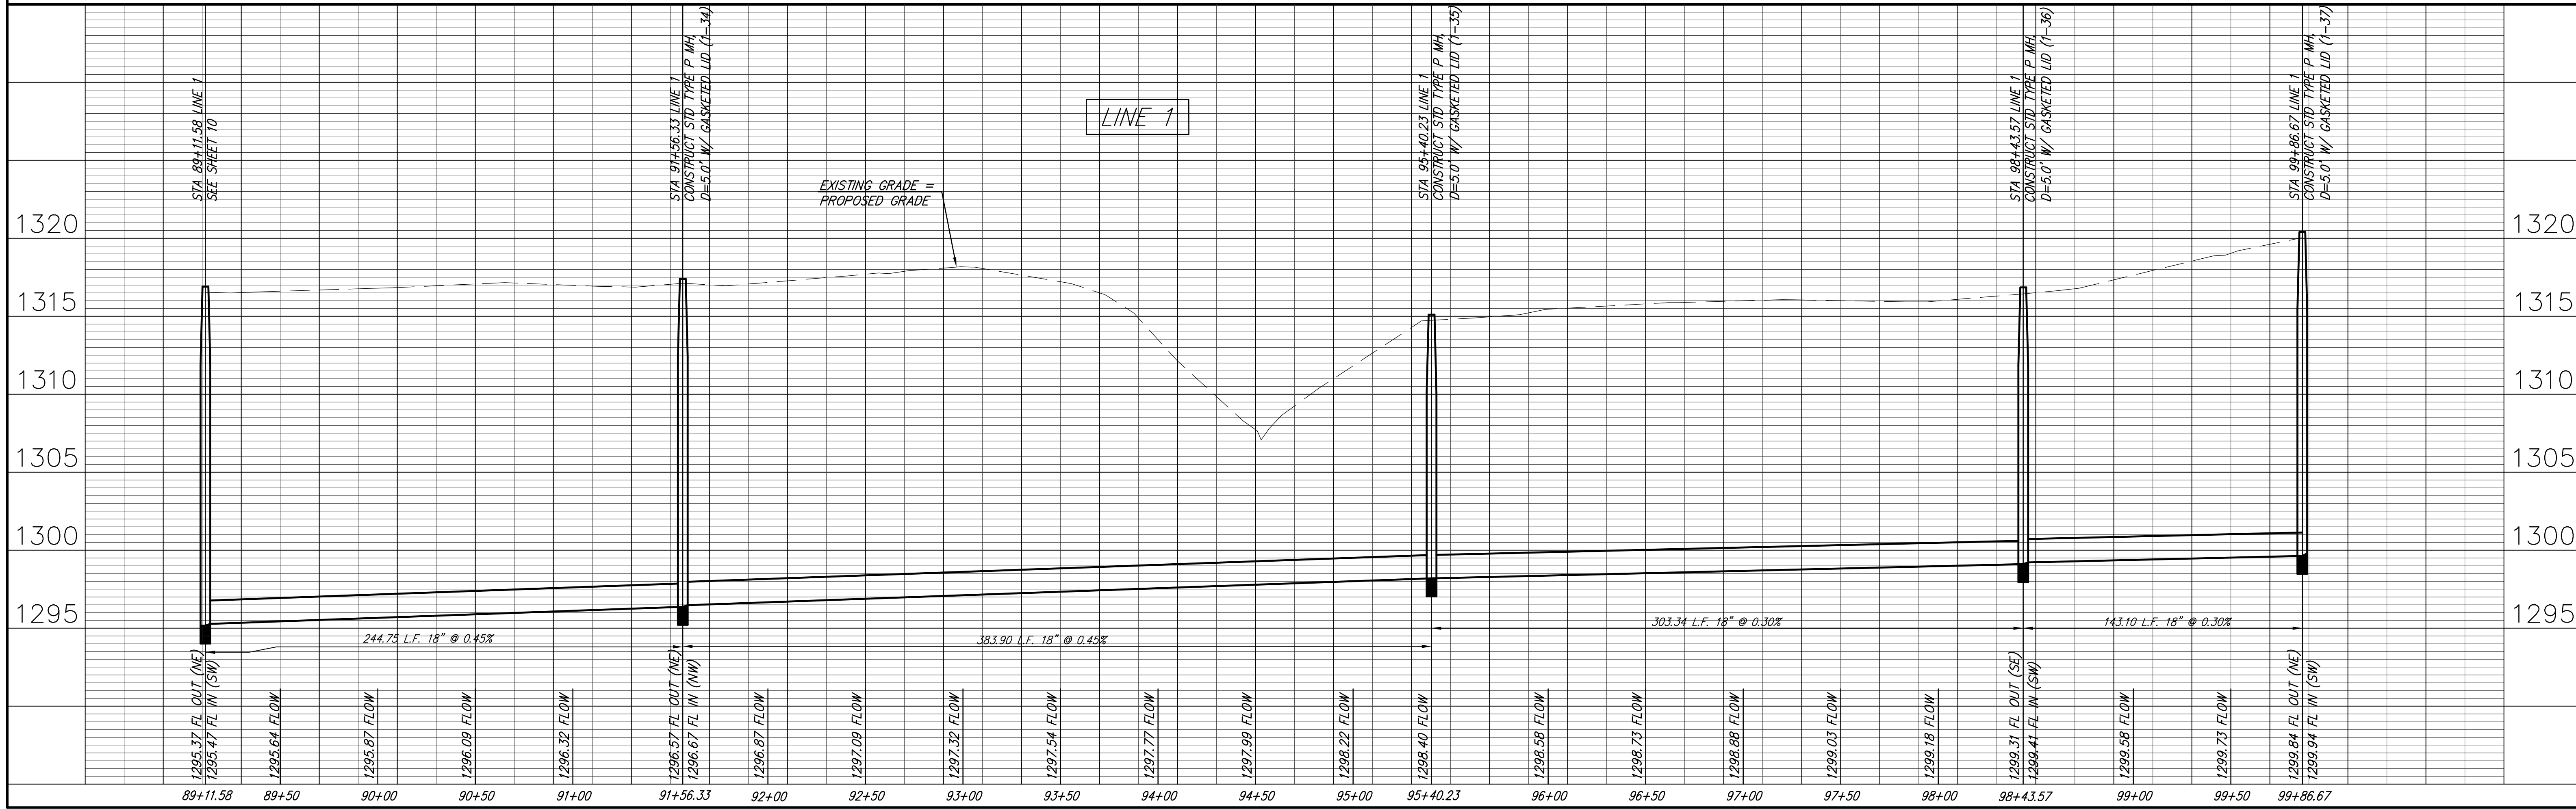

**SOUTHEAST INTERCEPTOR**  
**Sanitary Sewer**  
**WICHITA, KANSAS**

PROJECT NUMBER: 468-84240  
 DESIGN: EUG  
 DRAWING FILE: ENG BASE {1}  
 DRAWN: MLP  
 DATE: May, 10, 2007  
 REVIEW: REVIEW

REVISIONS:

NO.	DATE	DESCRIPTION
1	05/10/07	ISSUED FOR BIDDING

11 OF 20