
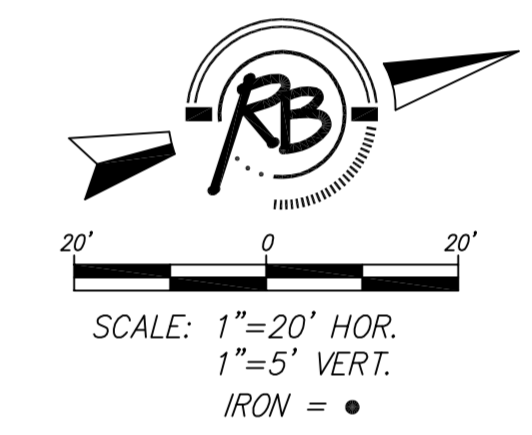


Southwest Passage


Southwest Passage

Southwest Passage

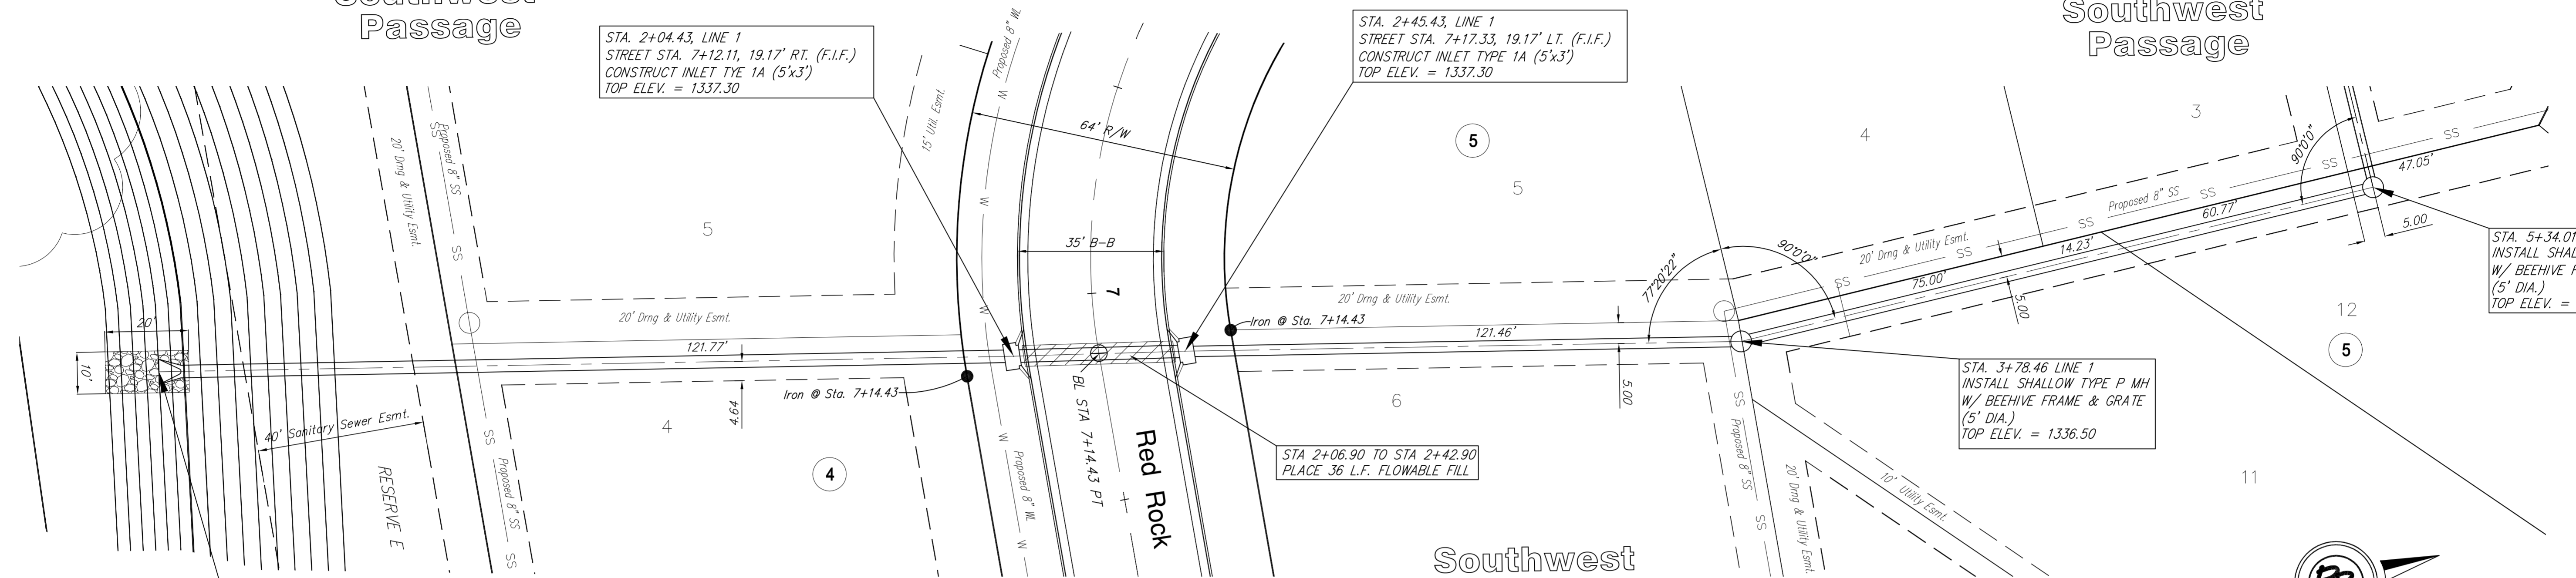

Ruggles & Dohm, P.A.
 Engineering, Surveying, Land Planning
 924 Main St.
 Wichita, Kansas 67203
 www.rdbass.com
 Email: info@rdbass.com

LINE 1

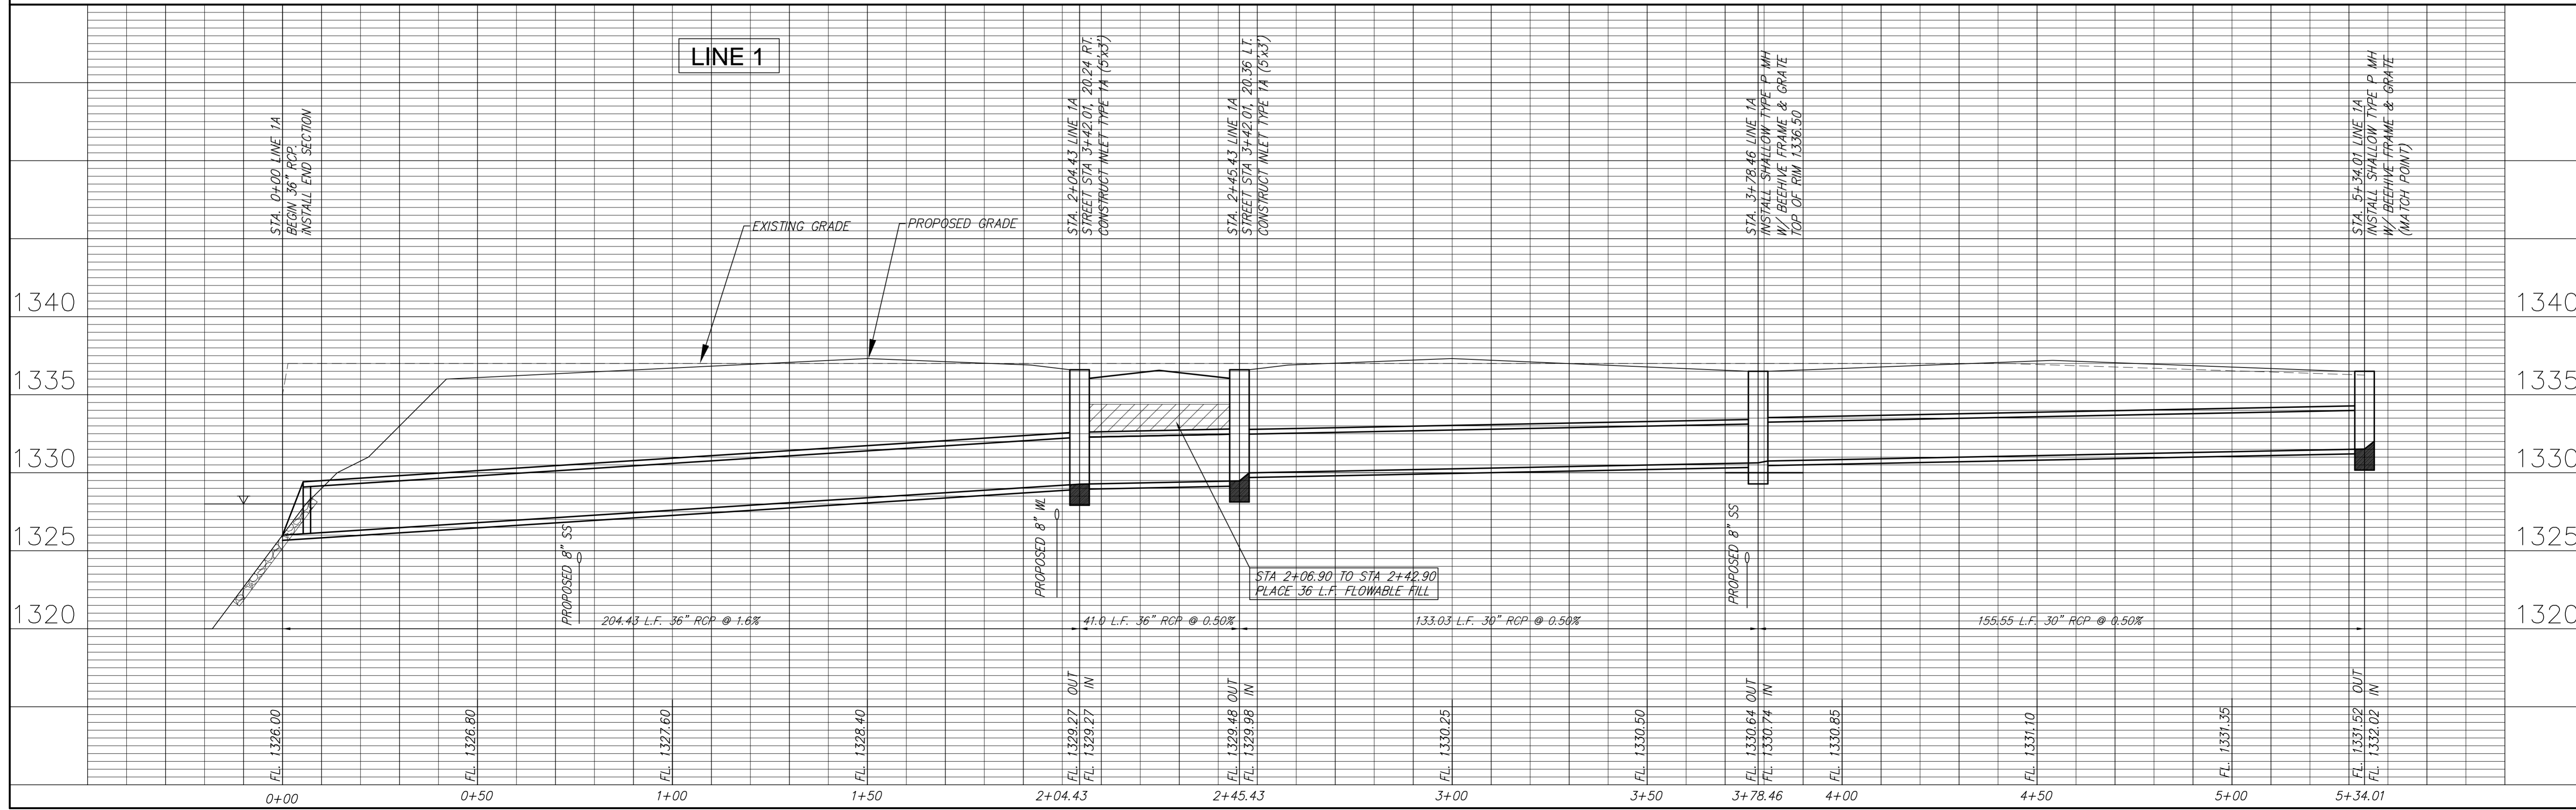

DESIGN	KWL	UTILITY	DATE	Nov. 28, 2007
DRAWN	JDM	REVIEW		
REVISION		REVIEW		

Southwest Passage
 Storm Sewer Plan & Profile
 WICHITA KANSAS

DRAWING FILE: 472-84447
 SWS LINE 1

RB JOB: 2927
 SHEET: 10
 OF: 36