


APPROVED	DESIGNED	QUANTITIES	QUAN/CK.
DESIGNED	DETAIL CK.	TRACED	TRACE CK.

Plotted on: 25-OCT-2007 02:55 PM Model: Model
 By: mpotts Plot Scale: 50,0000000,0000000 Pen Tablet: \\cscow00\enviro\44616 - Gyp Cr P.W Final\Library\p102 - Full.pen
 Design File Name: F:\44616 - Gyp Cr P.W Final\CD\Plan\Erosion Control\plans\gypcrk.Eros.Control.plan_02.dgn

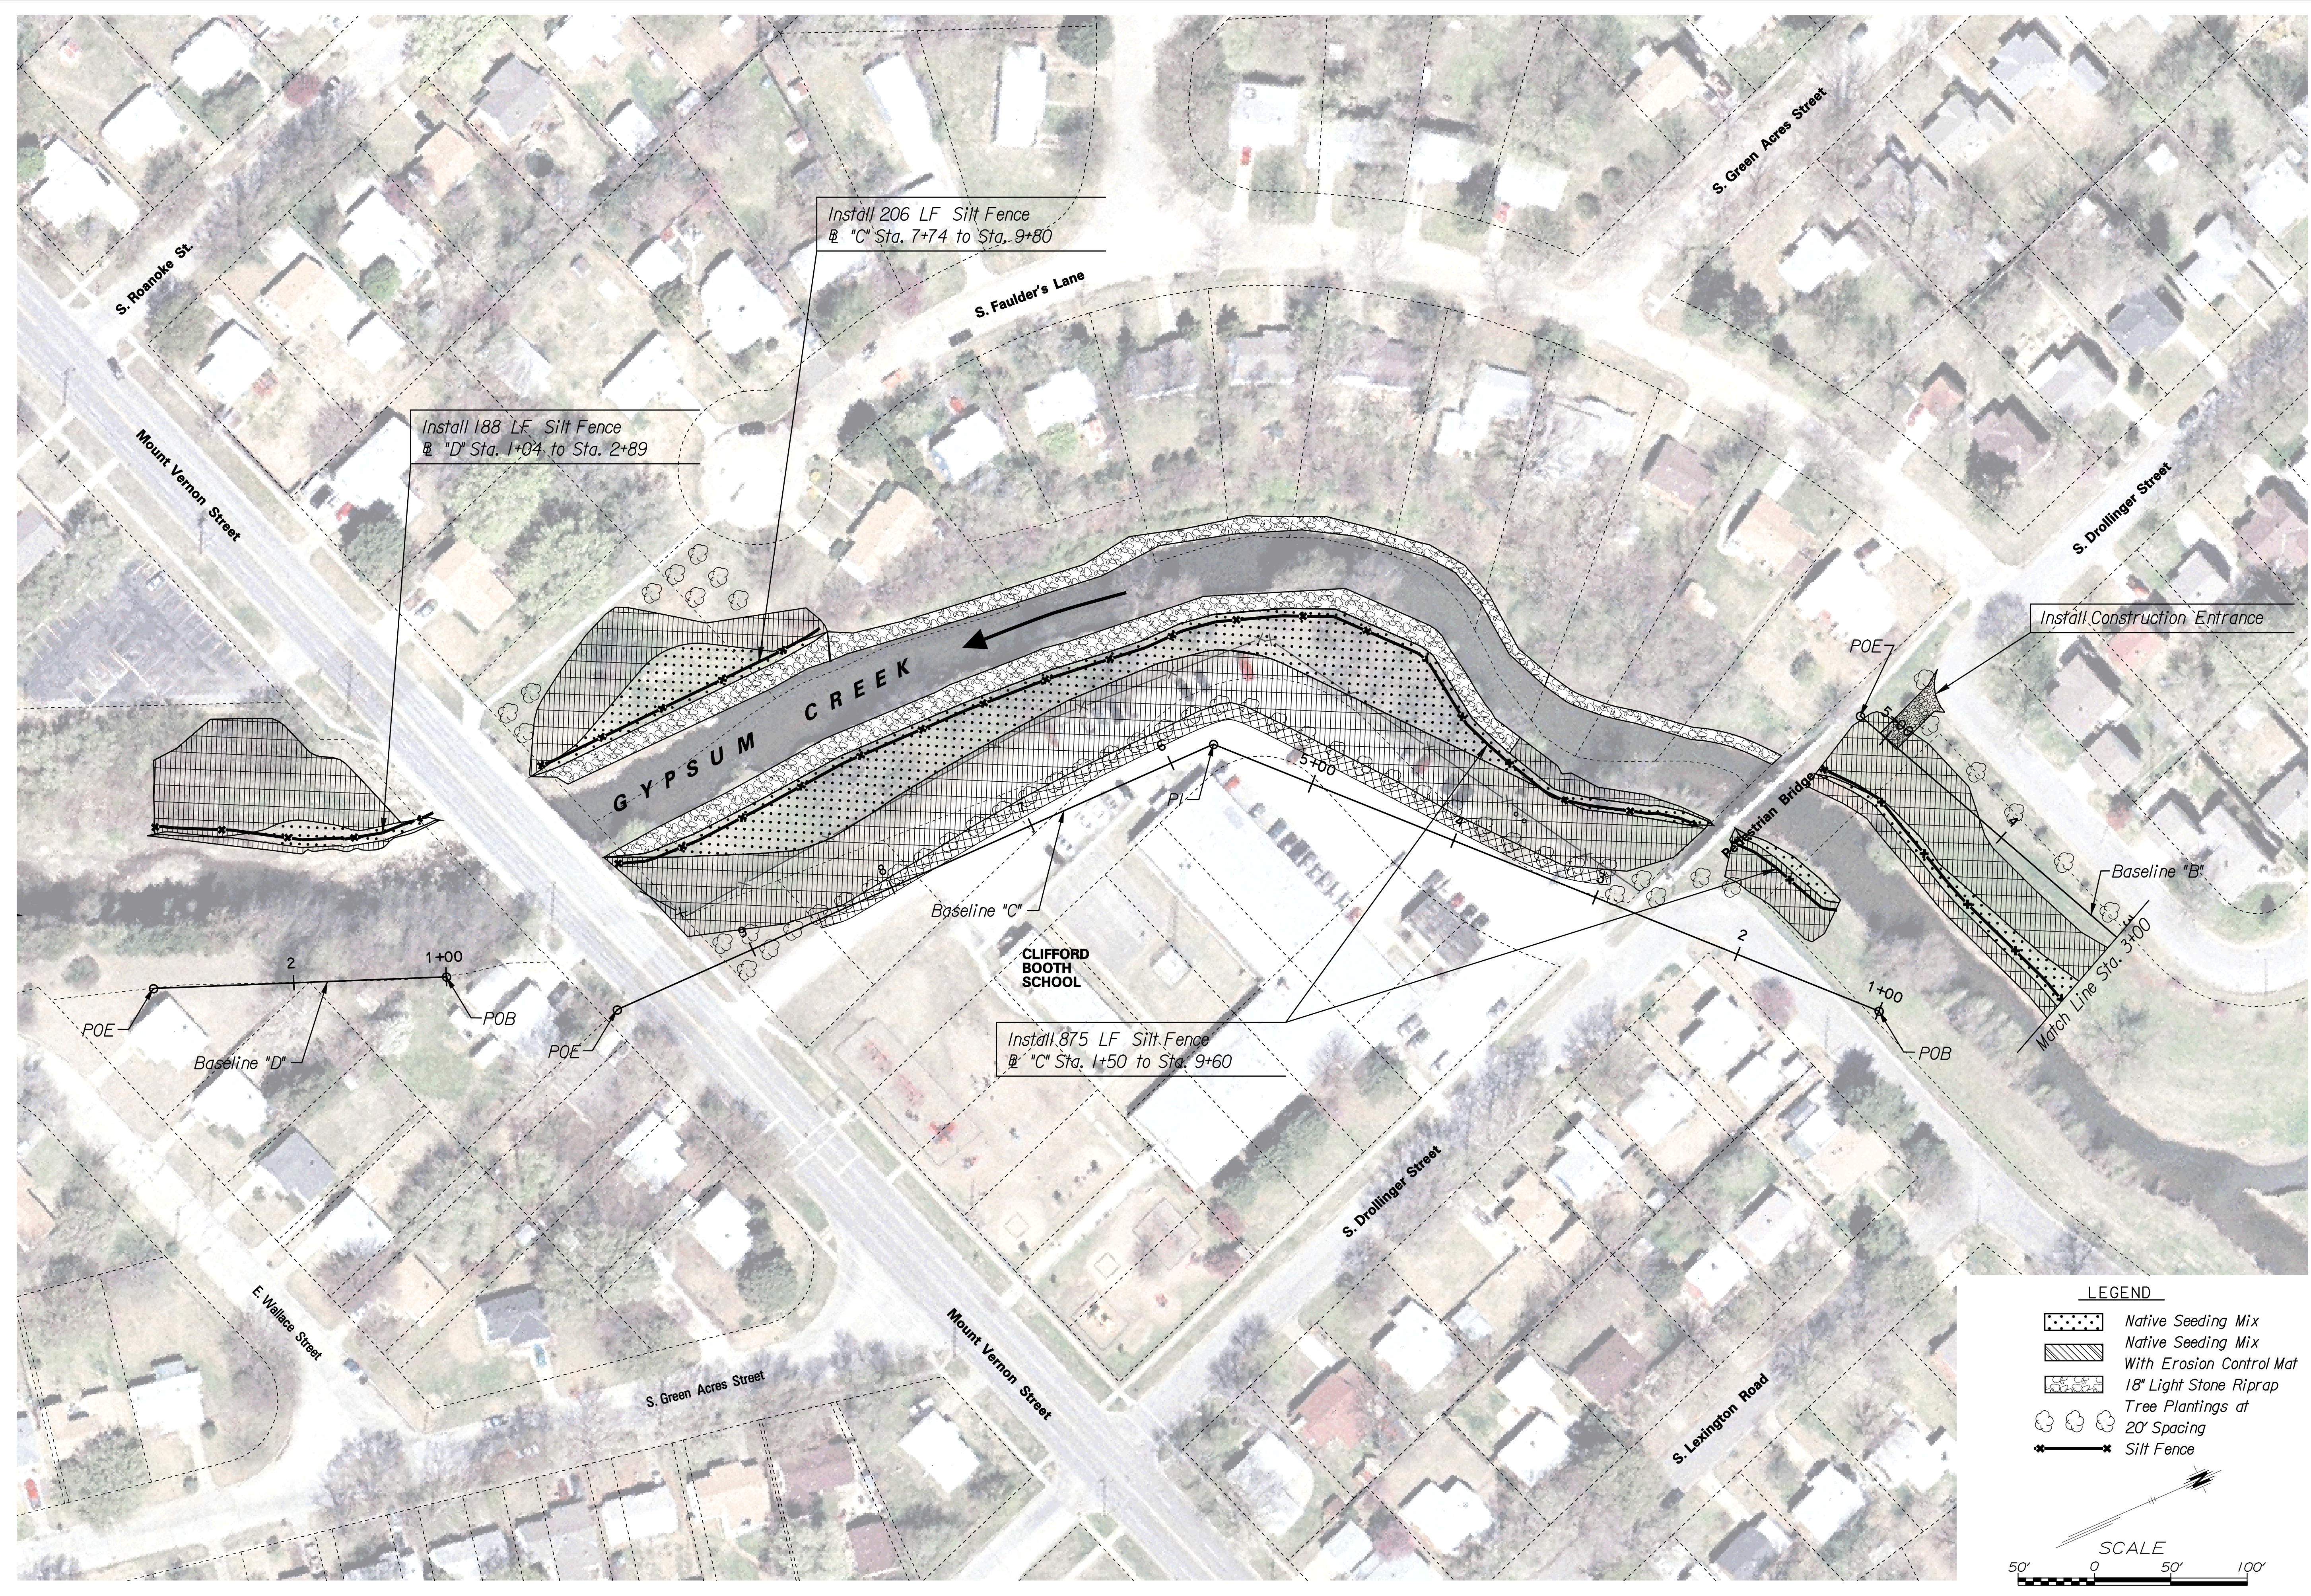

LEGEND

- Native Seeding Mix
- Native Seeding Mix With Erosion Control Mat
- 18" Light Stone Riprap
- Tree Plantings at 20' Spacing
- Silt Fence

SCALE

50' 0 50' 100'

NO.	DATE	REVISIONS	BY	APPD
4				
3				
2				
1				