


APPROVED	DESIGNED	QUANTITIES	QUANLCK.
DETAILED	DETAIL CK.	TRACED	TRACE CK.

Plotted on: 25-OCT-2007 02:55 PM  
 By: mpotts  
 Model: Model  
 Plot Scale: 50,000,000,000,000  
 Design File Name: F:\44616 - Gyp Cr P.W Final\CD\Plan\Erosion Control\plans\gypCrk.Eros.Control.plan\_03.dgn

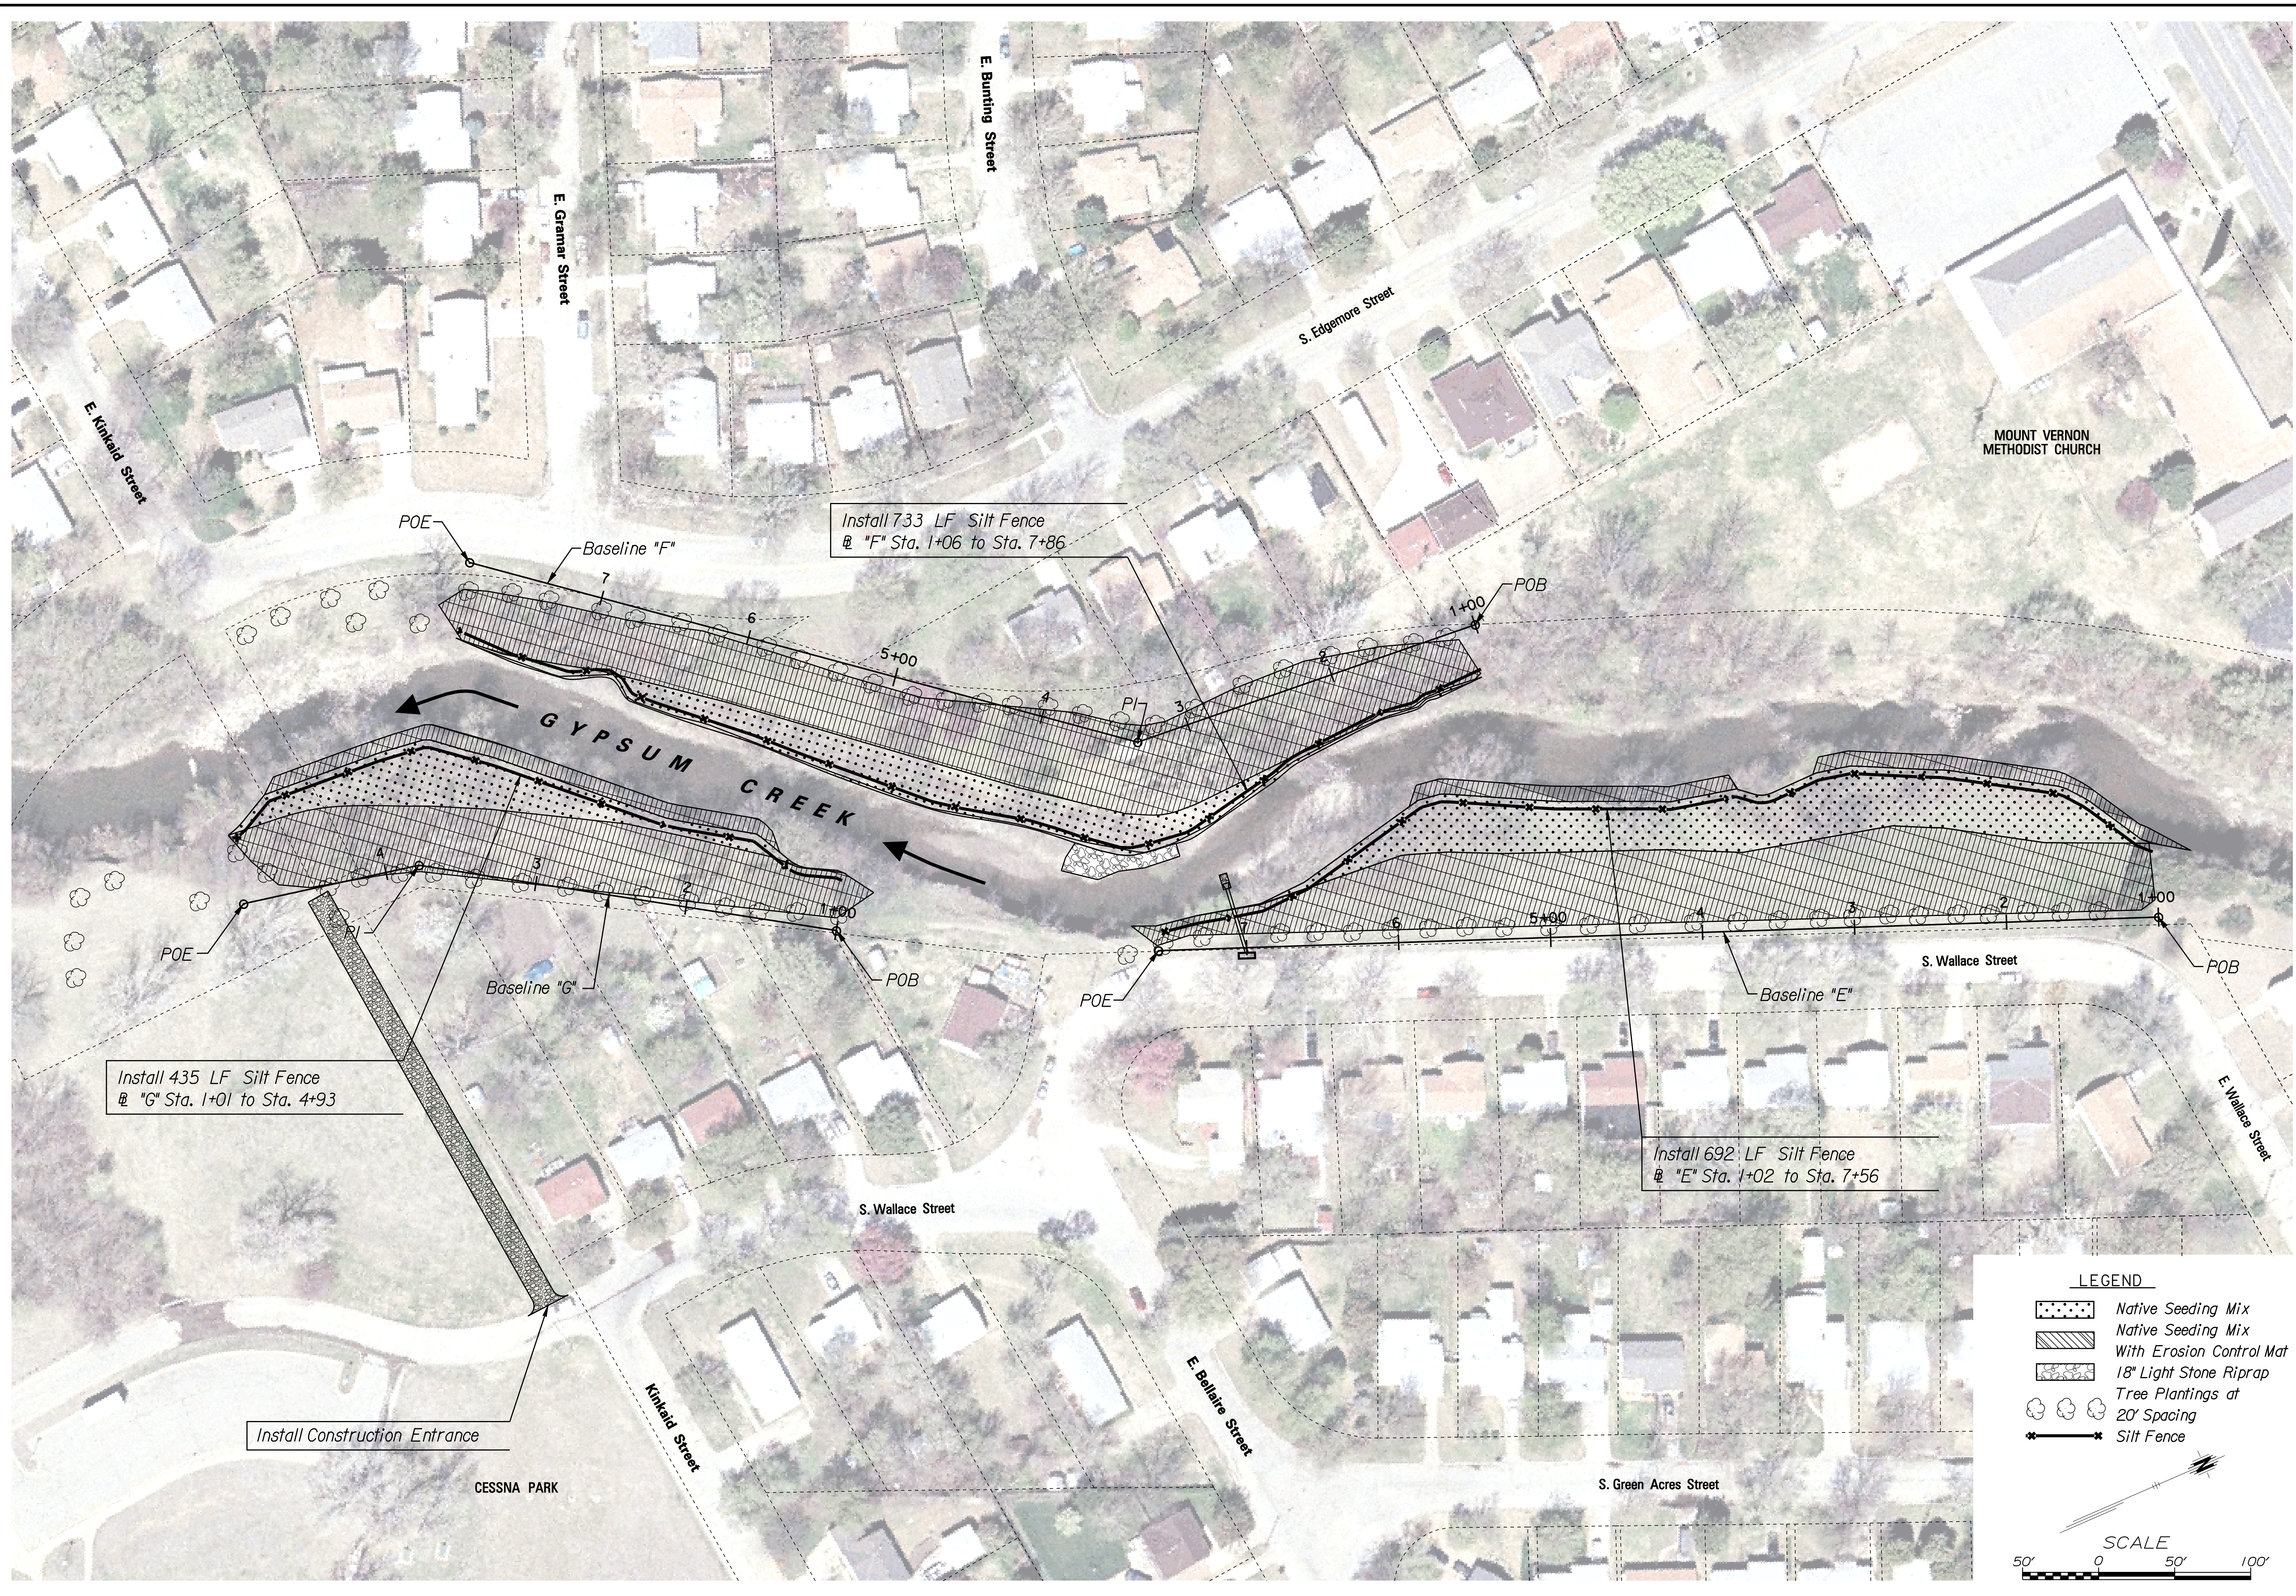

Install 435 LF Silt Fence  
 @ "G" Sta. 1+01 to Sta. 4+93

Install 733 LF Silt Fence  
 @ "F" Sta. 1+06 to Sta. 7+86

Install 692 LF Silt Fence  
 @ "E" Sta. 1+02 to Sta. 7+56

Install Construction Entrance

**LEGEND**

- Native Seeding Mix
- Native Seeding Mix With Erosion Control Mat
- 18" Light Stone Riprap
- Tree Plantings at 20' Spacing
- Silt Fence

**SCALE**  
 0 50' 100'

NO.	DATE	BY	APPROD	REVISIONS
1				
2				
3				
4				