


APPROVED	DESIGNED	DETAILED
DESIGNED CK.	DESIGNED CK.	DETAILED CK.
QUANTITIES	QUANTITIES	TRACED
QUANLCK.	QUANLCK.	TRACE CK.


Plotted on: 25-OCT-2007 02:58 PM Model: Model
 By: mpotts Plot Scale: 10.000000x1.000000 Pen Table: F:\44616 - Gyp Cr P.W Final\Library\p120-f.plt
 Design File Name: F:\44616 - Gyp Cr P.W Final\CD\Xsect\Gyp.Crk.X-Sect.dgn

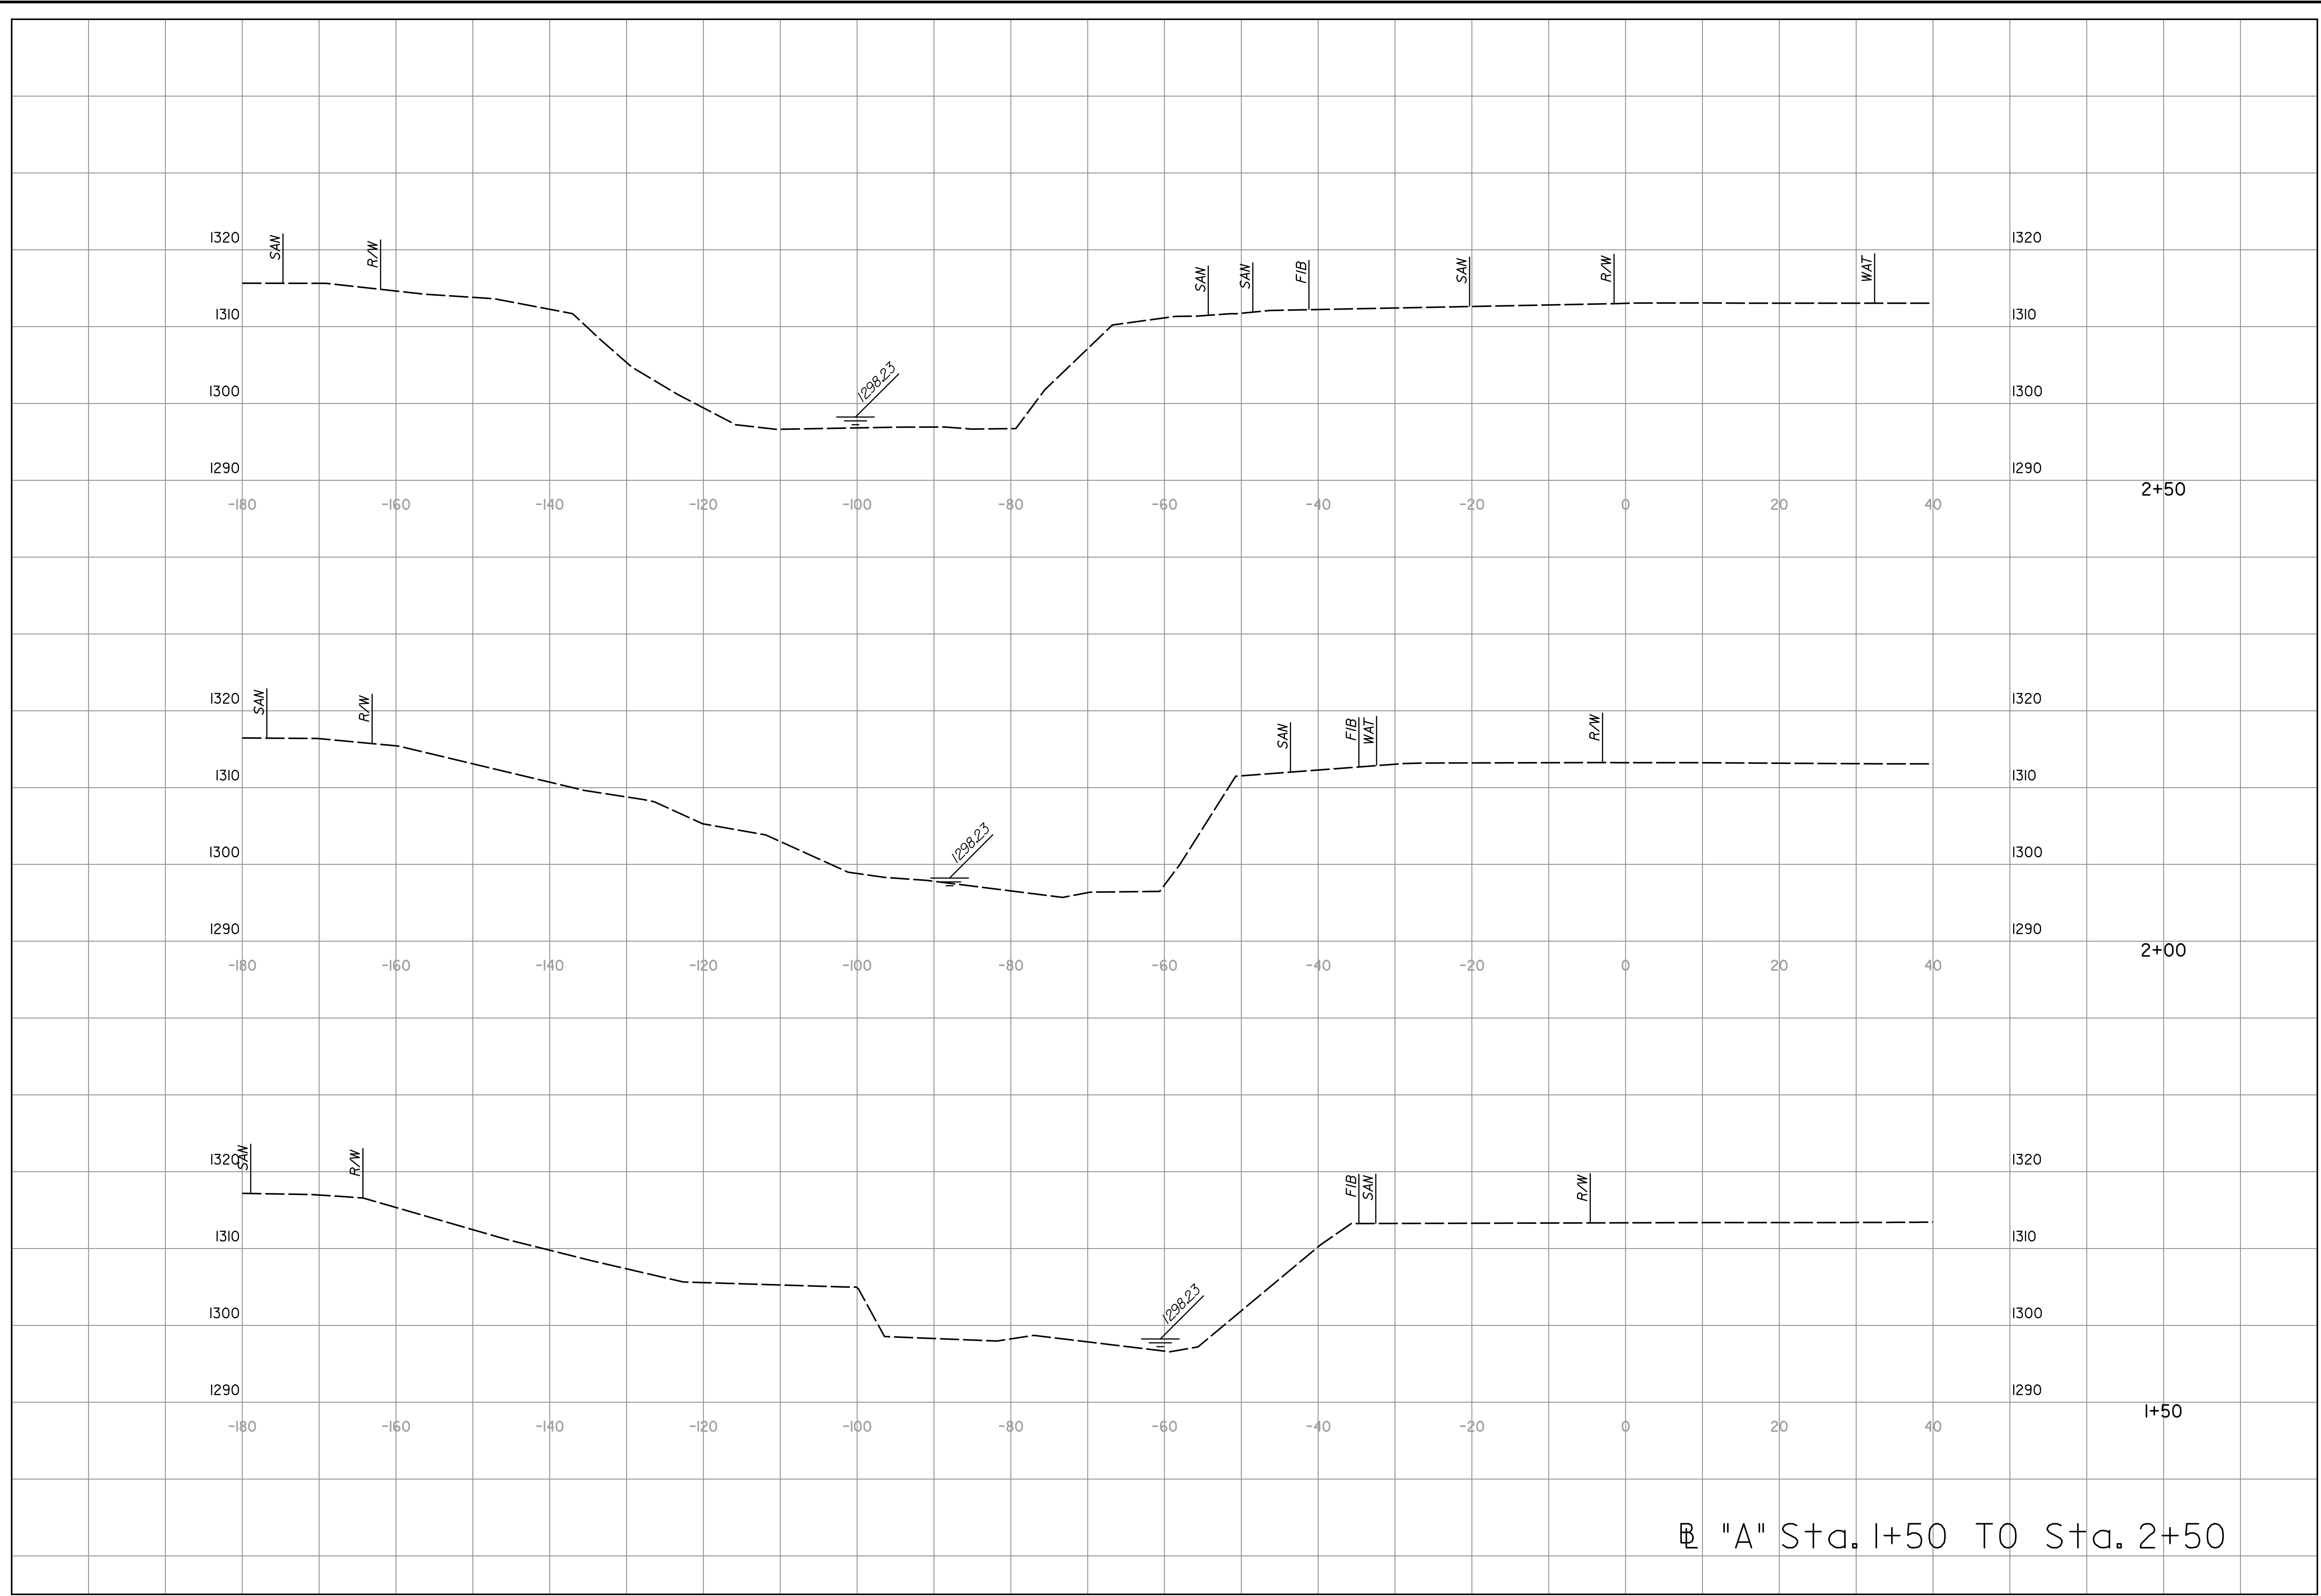

Ⓟ "A" Sta. 1+50 TO Sta. 2+50

SHEET NO. 33 TOTAL SHEETS 65

7460 W 130th St., Suite 400
 Overland Park, KS 66213
 (913) 491-8333

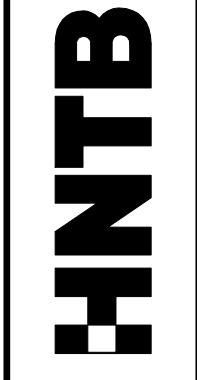

CITY OF
 WICHITA, KANSAS



NO.	DATE	BY	APP'D	REVISIONS
4				
3				
2				
1				

**GYPSUM CREEK FLOOD CONTROL
 BASELINE "A" STA. 1+50 TO STA. 2+50**