


APPROVED	DESIGNED	DETAILED
DESIGNED	DESIGN CK.	DETAIL CK.
QUANTITIES	QUANTITIES	TRACE CK.
QUANTCK.	QUANTCK.	TRACE CK.

Plotted on: 25-OCT-2007 02:58 PM Model: Model  
 By: mpotts Plot Scale: 10.000000x1.000000 Pen Table: F:\44616 - Gyp Cr P.W Final\Library\p120-f.plt  
 Design File Name: F:\44616 - Gyp Cr P.W Final\CD\Xsect\Gyp.Crk.X-Sect.dgn

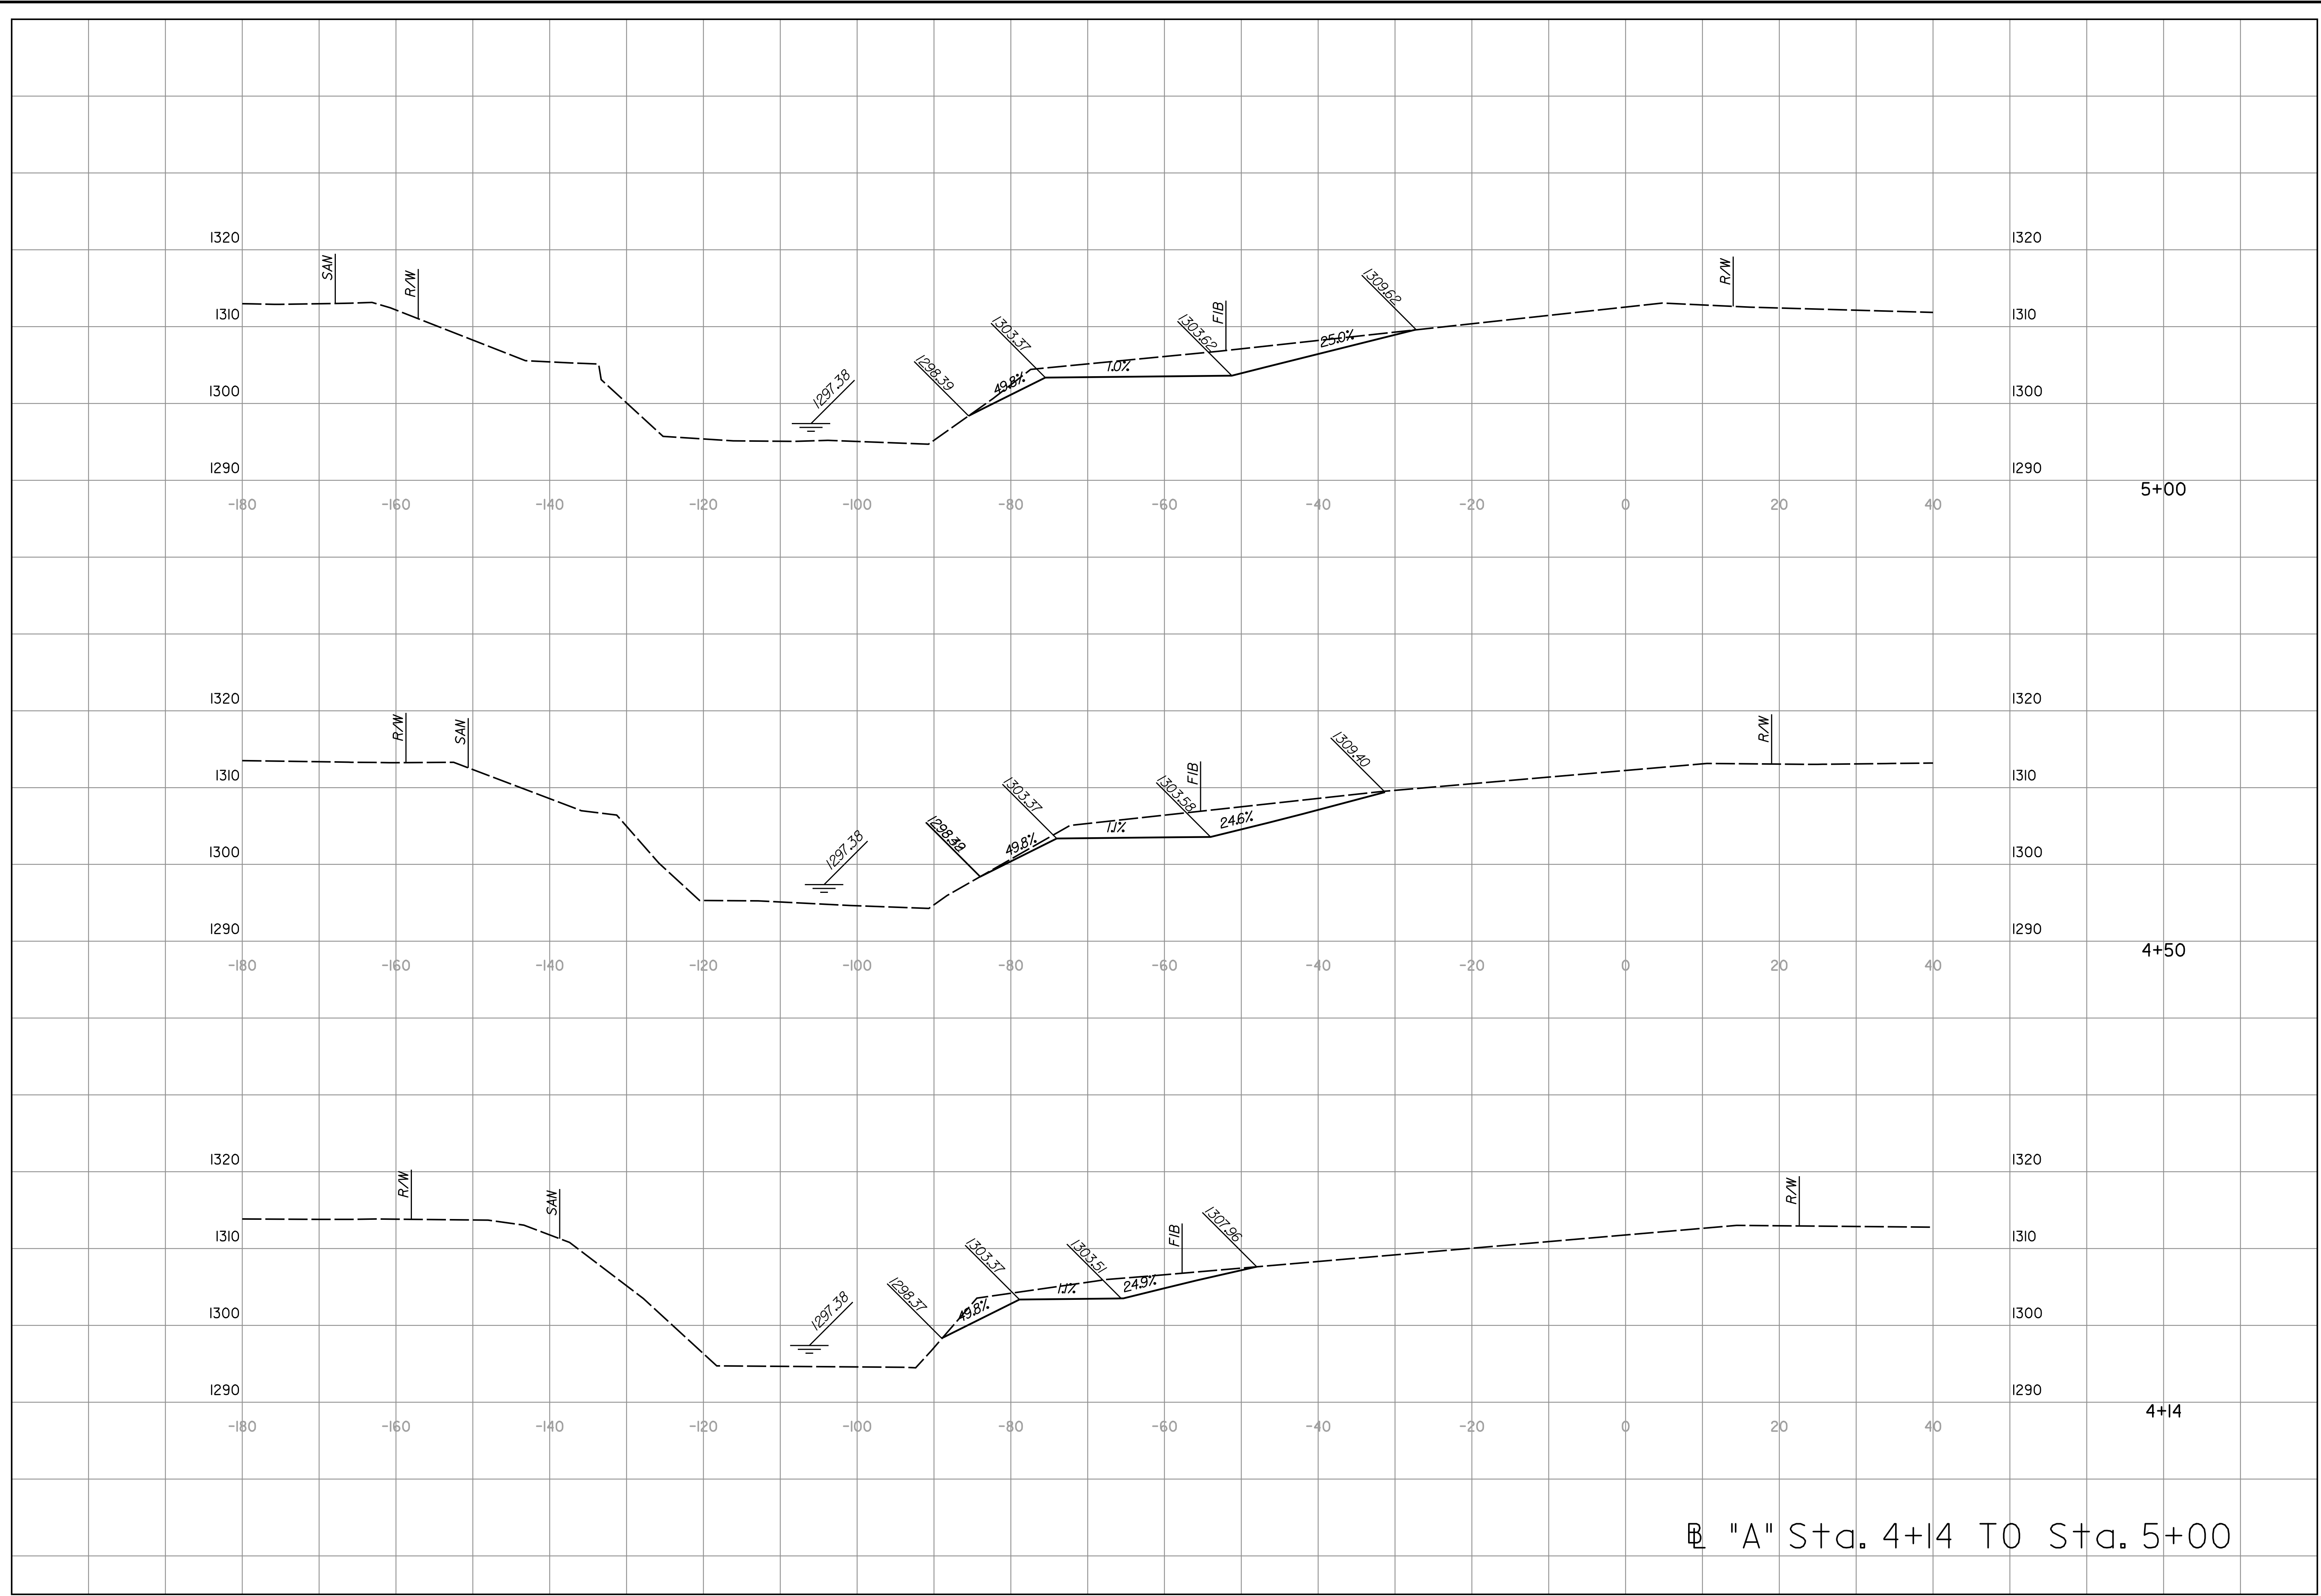

@ "A" Sta. 4+14 TO Sta. 5+00

SHEET NO. 35 TOTAL SHEETS 65

7460 W 130th St., Suite 400  
 Overland Park, KS 66213  
 (913) 481-8333



CITY OF  
 WICHITA, KANSAS



NO.	DATE	BY	APPD	REVISIONS
4				
3				
2				
1				

**GYPSUM CREEK FLOOD CONTROL  
 BASELINE "A" STA. 4+14 TO STA. 5+00**