


APPROVED	DESIGNED	QUANTITIES	DESIGNED CK.	QUANTITIES CK.


Plotted on: 25-OCT-2007 02:59 PM Model: Model
 By: mpotts Plot Scale: 10.000000x1.000000 Pen Table: F:\44616 - Gyp Cr P.W Final\Library\p120-full.pen
 Design File: F:\44616 - Gyp Cr P.W Final\CD\Xsect\Gyp.Crk.X-Sect.dgn

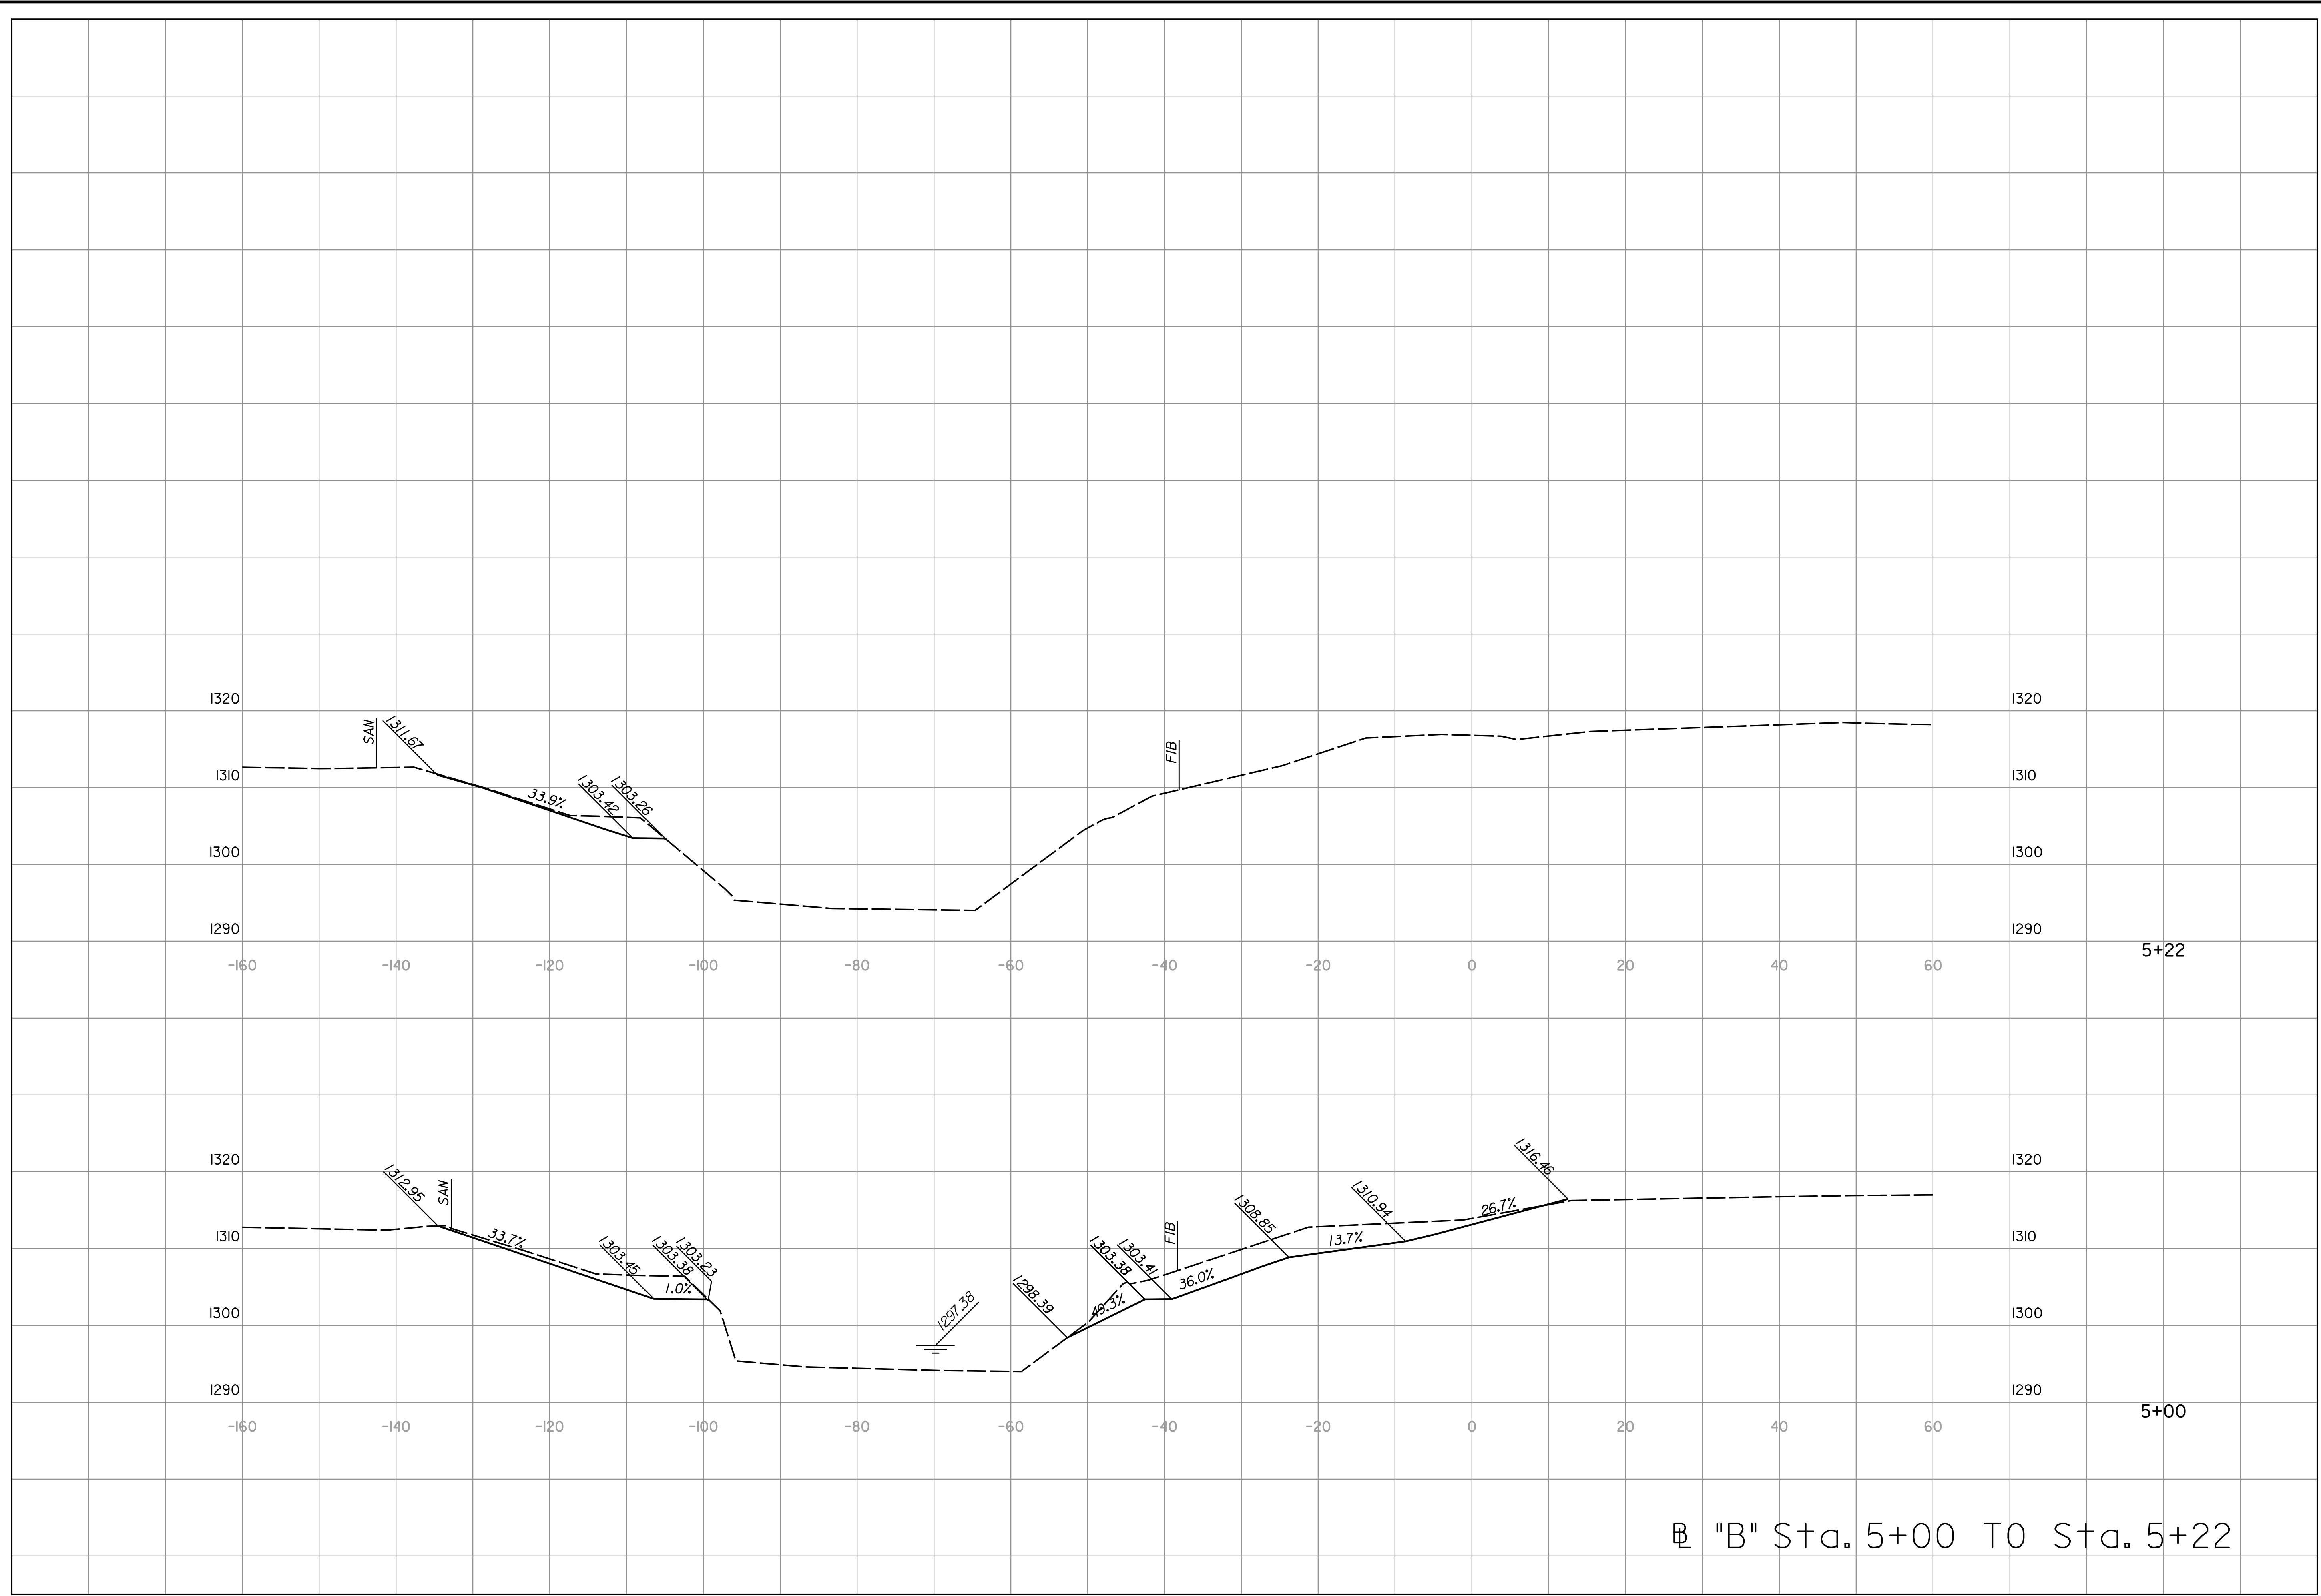

Ⓟ "B" Sta. 5+00 TO Sta. 5+22

SHEET NO. 40 TOTAL SHEETS 65

7460 W 130th St, Suite 400
 Overland Park, KS 66213
 (913) 491-8833

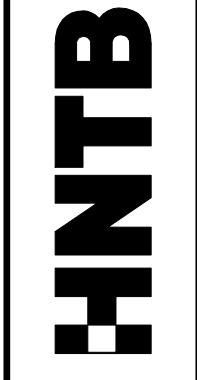

CITY OF
 WICHITA, KANSAS



NO.	DATE	BY	APPD	REVISIONS
4				
3				
2				
1				

**GYPNUM CREEK FLOOD CONTROL
 BASELINE "B" STA. 5+22 TO STA. 5+22**