


APPROVED	DESIGNED	DETAILED
DESIGNED	DESIGN CK.	DETAIL CK.
QUANTITIES	QUANTITIES	TRACE CK.
QUANTITY	QUANTITY	TRACE CK.

Plotted on: 25-OCT-2007 03:00 PM Model: Model
 By: mpotts Plot Scale: 10.000000x1.000000 Pen Table: F:\44616 - Gyp Cr P.W Final\Library\p120-f.plt
 Design File Name: F:\44616 - Gyp Cr P.W Final\CD\Xsect\Gyp.Crk.X-Sect.dgn

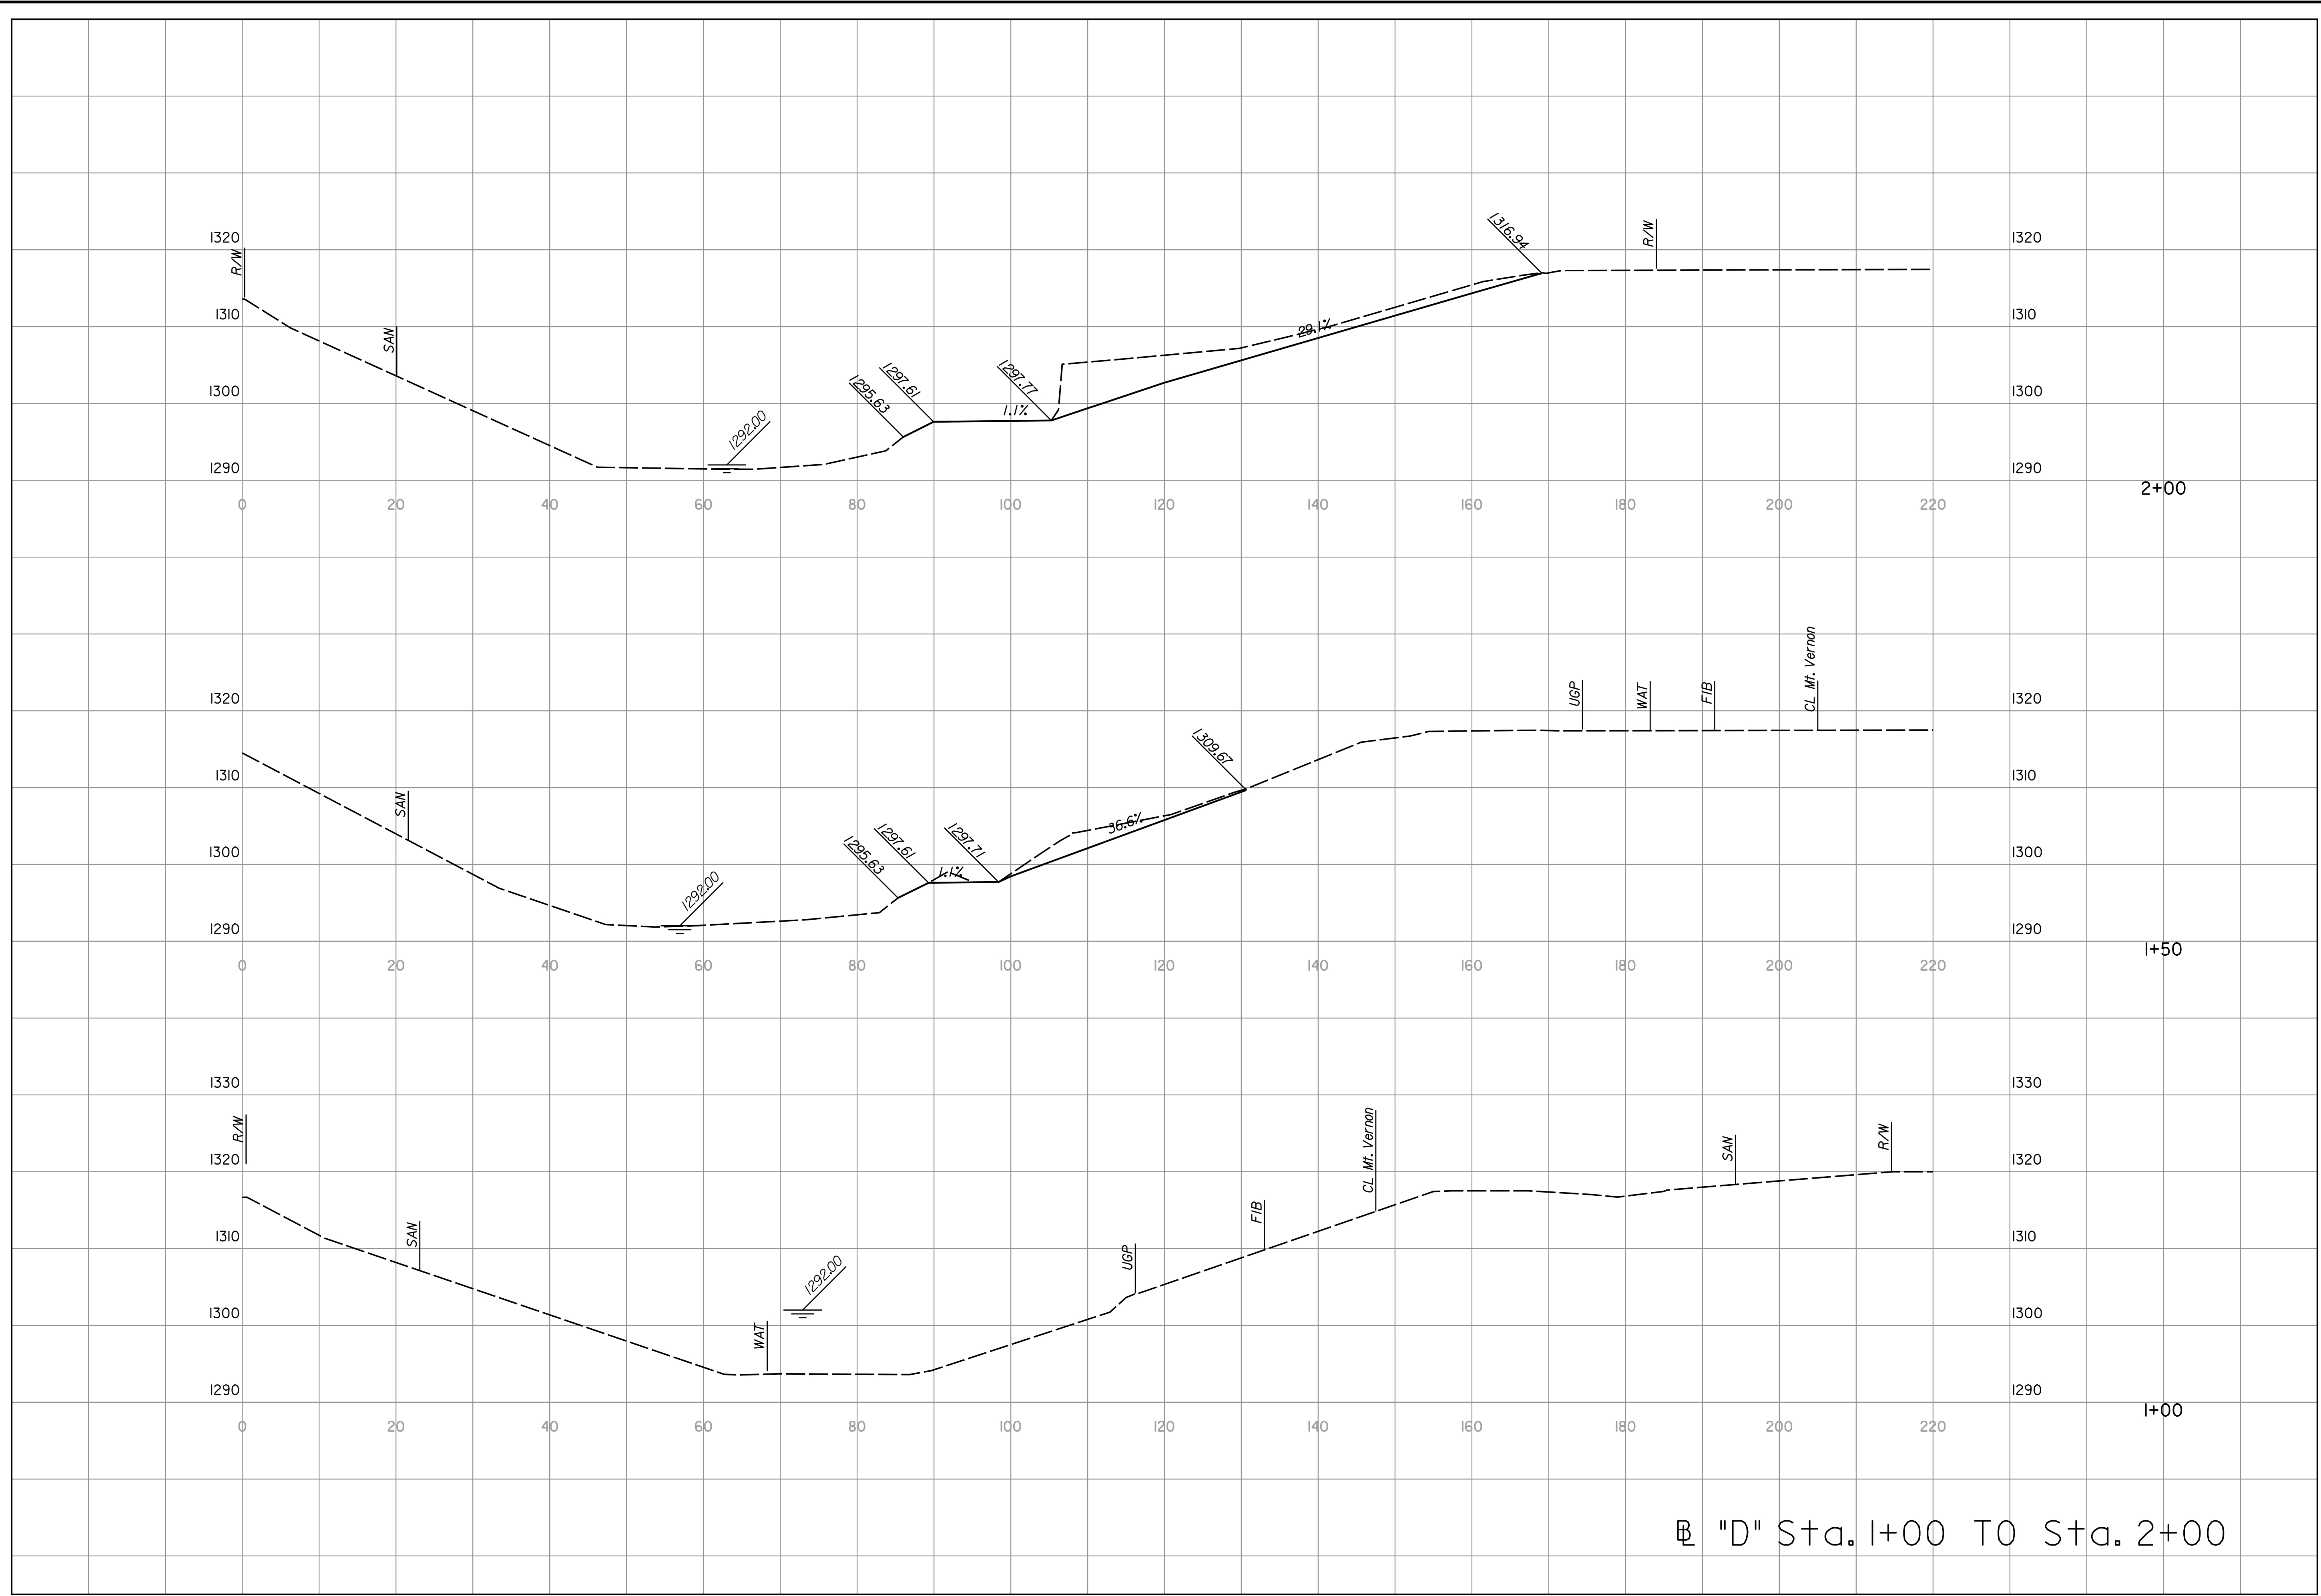

Ⓟ "D" Sta. 1+00 TO Sta. 2+00

SHEET NO. 50 TOTAL SHEETS 65

7460 W 130th St., Suite 400
 Overland Park, KS 66213
 (913) 491-8833



CITY OF
 WICHITA, KANSAS



NO.	DATE	BY	APPD	REVISIONS
4				
3				
2				
1				

**GYPSUM CREEK FLOOD CONTROL
 BASELINE "D" STA. 1+00 TO STA. 2+00**