



APPROVED	DESIGNED	DETAILED
DESIGNED CK.	DESIGN CK.	DETAIL CK.
QUANTITIES	QUANTITIES	TRACE CK.
QUANTITIES	QUANTITIES	TRACE CK.

Plotted on: 25-OCT-2007 03:00 PM Model: Model
 By: mpotts Plot Scale: 10.000000x1.000000 Pen Table: F:\44616 - Gyp Cr P.W Final\Library\p120-full.pen
 Design File Name: F:\44616 - Gyp Cr P.W Final\CD\Xsect\Gyp.Crk.X-Sect.dgn

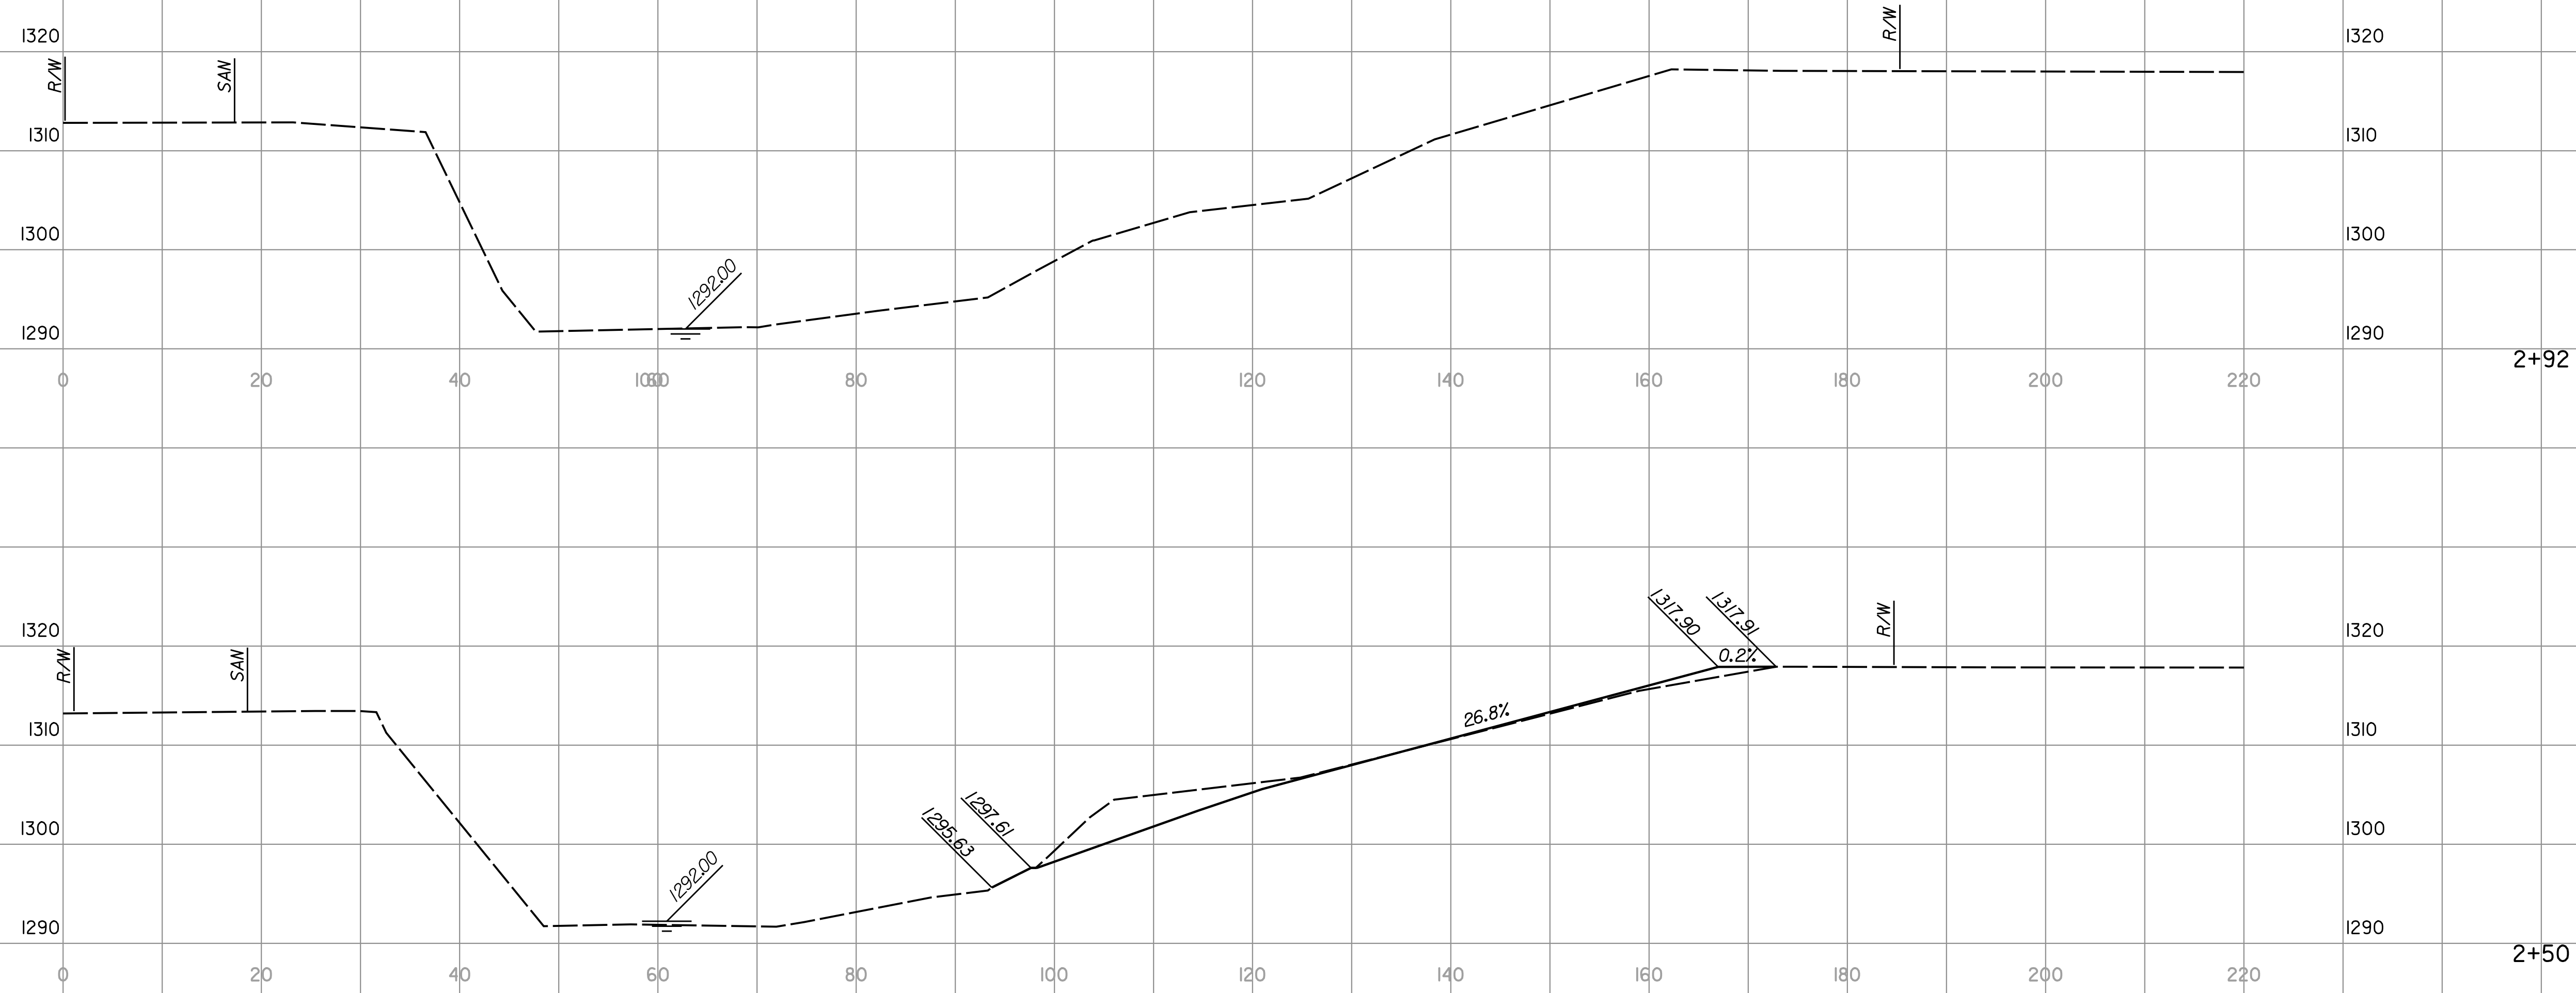

Ⓟ "D" Sta. 2+50 TO Sta. 2+92

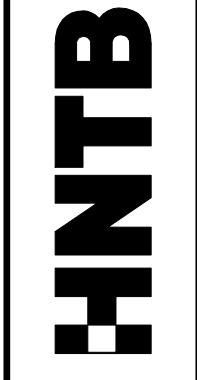

CITY OF
 WICHITA, KANSAS



NO.	DATE	BY	APPROVED	REVISIONS
4				
3				
2				
1				

**GYPSUM CREEK FLOOD CONTROL
 BASELINE "D" STA. 2+50 TO STA. 2+92**