


APPROVED	DESIGNED	DETAILED
DESIGNED	DESIGN CK.	DETAIL CK.
QUANTITIES	QUANTITIES	TRACE CK.
QUANTITY	QUANTITY	TRACE CK.


Plotted on: 25-OCT-2007 03:00 PM Model: Model  
 By: mpotts Plot Scale: 10.000000x1.000000 Pen Table: F:\44616 - Gyp Cr P.W Final\Library\p120-full.pen  
 Design File Name: F:\44616 - Gyp Cr P.W Final\CD\Xsect\Gyp.Crk.X-Sect.dgn

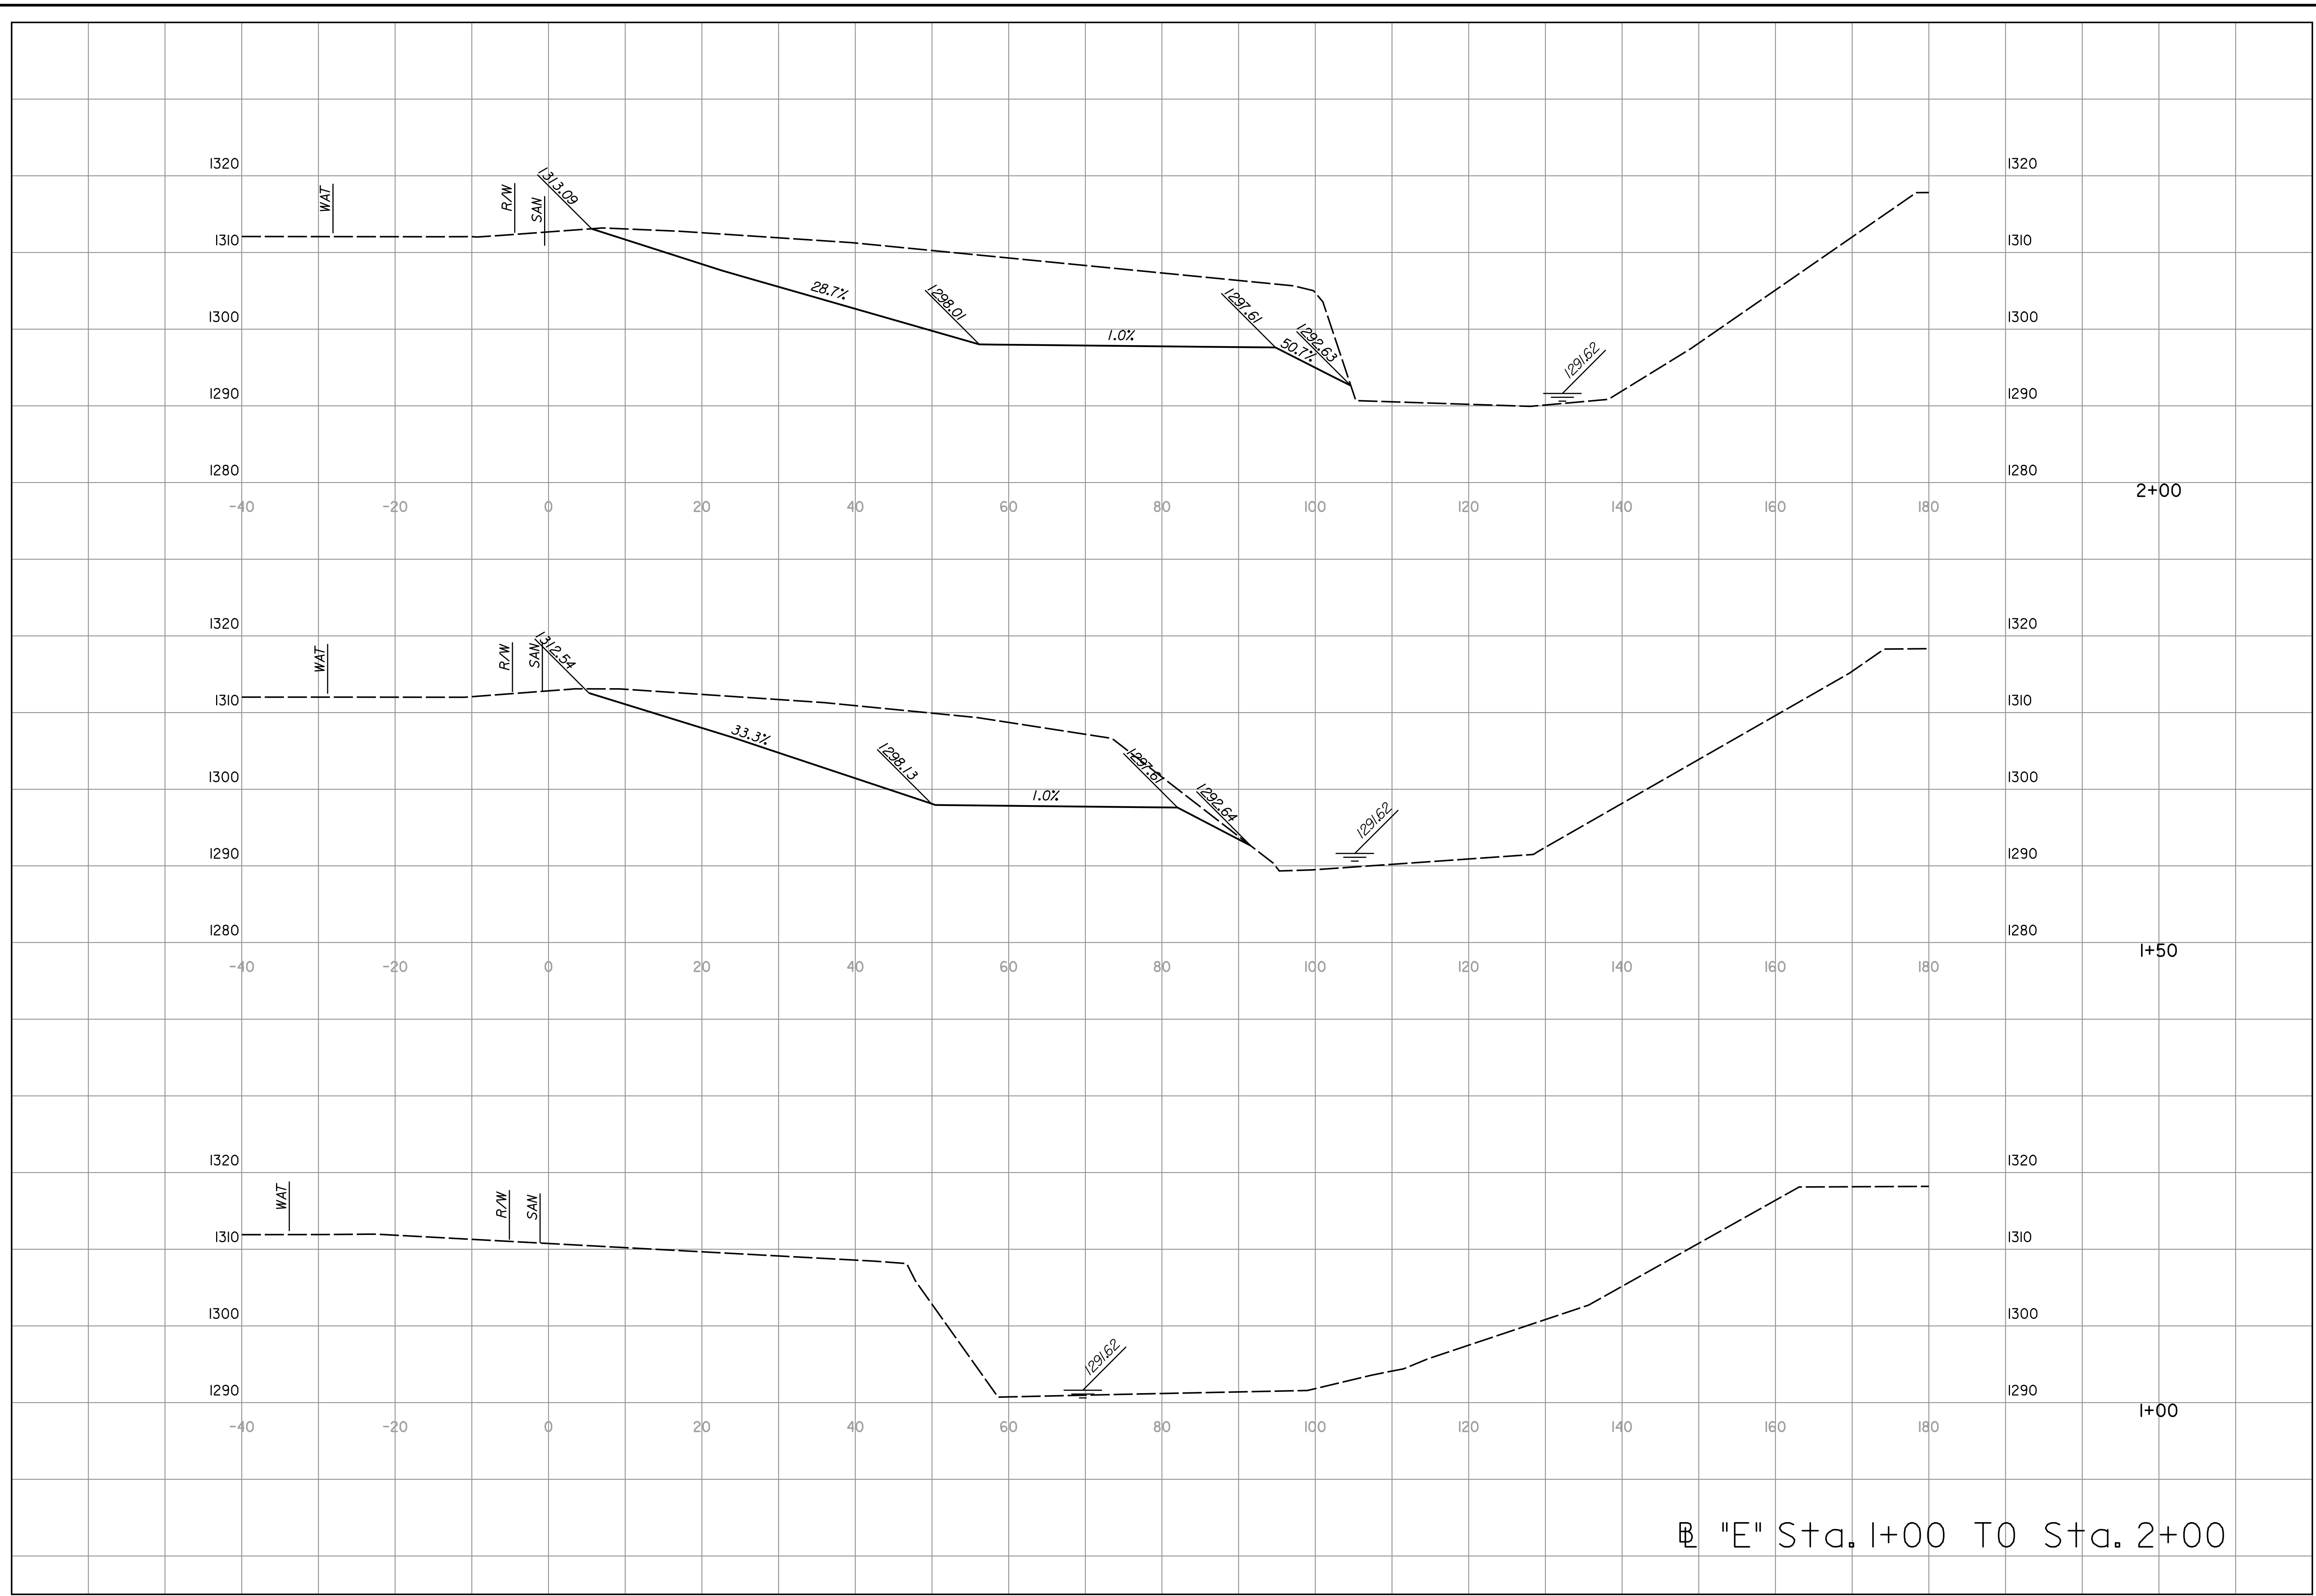

"E" Sta. 1+00 TO Sta. 2+00

SHEET NO.	TOTAL SHEETS
52	65

7460 W 130th St, Suite 400  
 Overland Park, KS 66213  
 (913) 491-8833

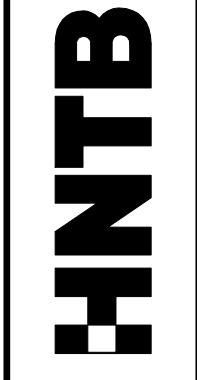

CITY OF  
 WICHITA, KANSAS



NO.	DATE	BY	APP'D	REVISIONS
4				
3				
2				
1				

**GYPSUM CREEK FLOOD CONTROL  
 BASELINE "E" STA. 1+00 TO STA. 2+00**