


APPROVED	DESIGNED	DETAILED
DESIGN CK.	DESIGN CK.	DETAILED CK.
QUANTITIES	QUANTITIES	TRACED
QUANCK.	QUANCK.	TRACE CK.

Plotted on: 25-OCT-2007 03:00 PM Model: Model
 By: jmbotts Plot Scale: 10.000000x1.000000 Pen Table: F:\44616 - Gyp Cr P.W Final\Library\p120-f.plt
 Design File Name: F:\44616 - Gyp Cr P.W Final\CD\Xsect\Gyp.Crk.X-Sect.dgn

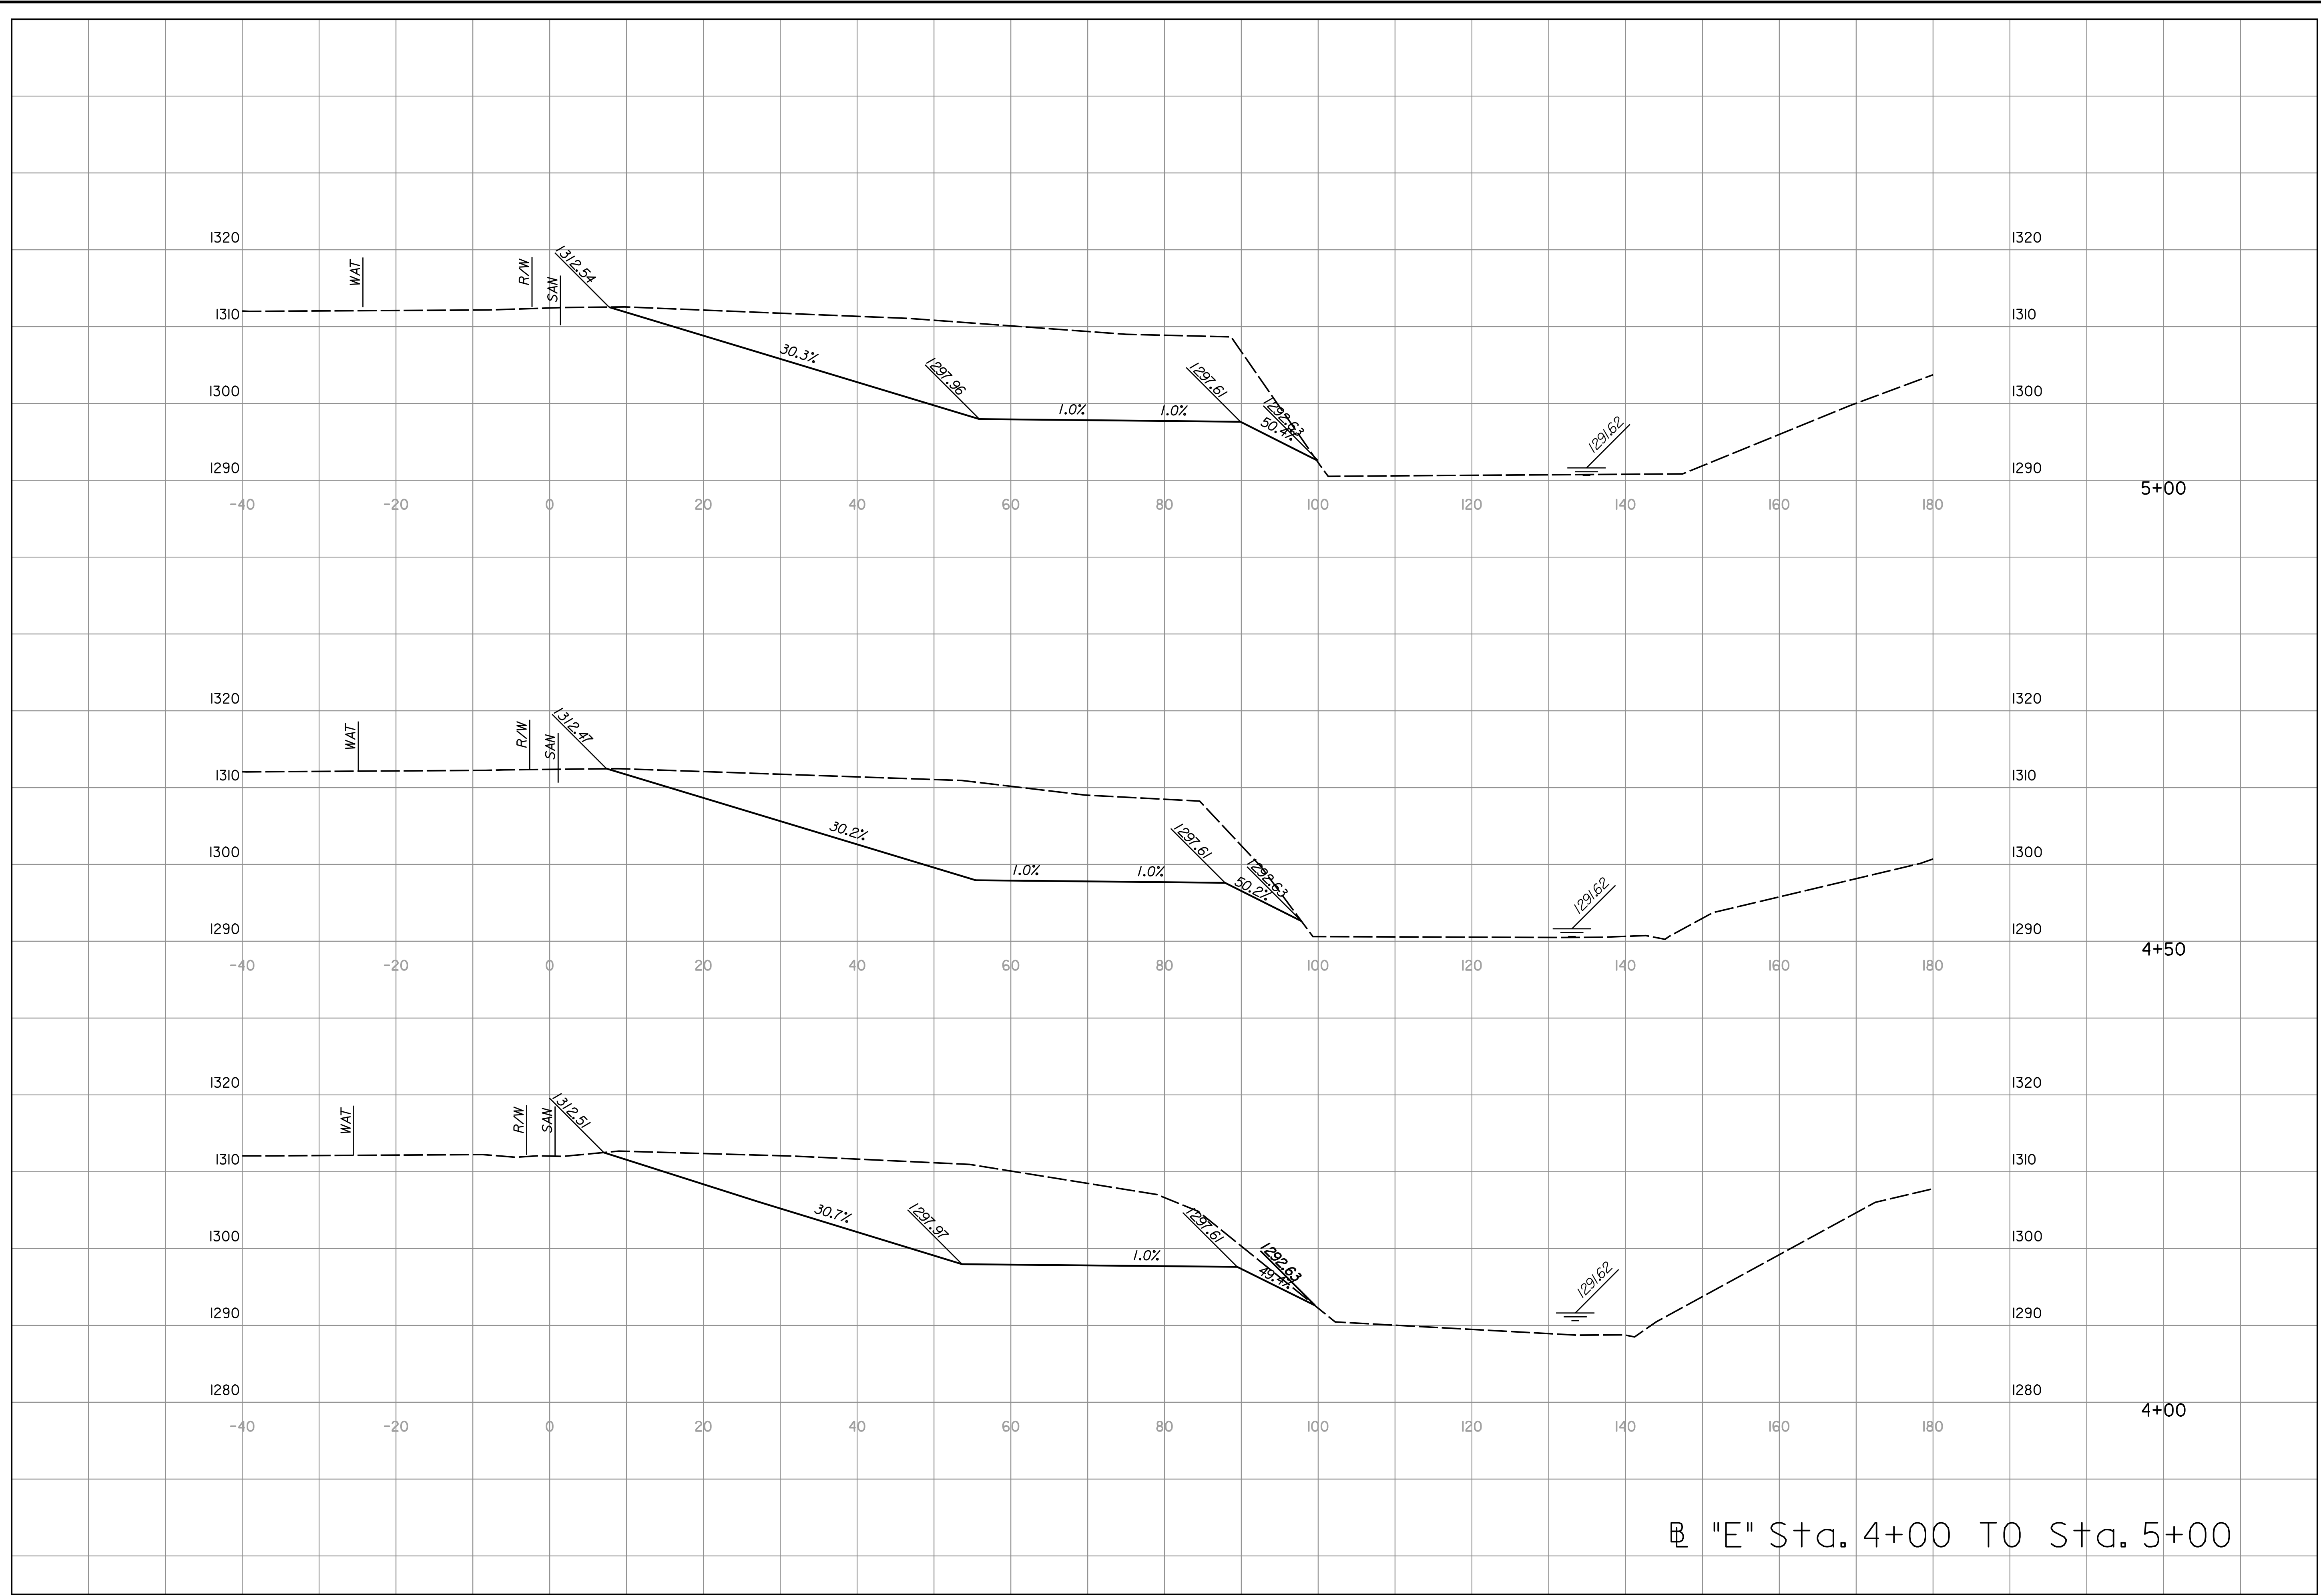

Ⓡ "E" Sta. 4+00 TO Sta. 5+00

SHEET NO.	TOTAL SHEETS
54	65

7460 W 130th St., Suite 400
 Overland Park, KS 66213
 (913) 491-8833



CITY OF
 WICHITA, KANSAS



NO.	DATE	BY	APPROD	REVISIONS
4				
3				
2				
1				

**GYPNUM CREEK FLOOD CONTROL
 BASELINE "E" STA. 4+00 TO STA. 5+00**