


APPROVED	DESIGNED	DETAILED
DESIGN CK.	DESIGN CK.	DETAIL CK.
QUANTITIES	QUANTITIES	TRACE CK.
QUANCK.	QUANCK.	TRACE CK.

Plotted on: 25-OCT-2007 03:00 PM Model: Model  
 By: mpotts Plot Scale: 10.000000x1.000000 Pen Table: F:\44616 - Gyp Cr P.W Final\Library\p120-full.pen  
 Design File Name: F:\44616 - Gyp Cr P.W Final\CD\Xsect\Gyp.Crk.X-Sect.dgn

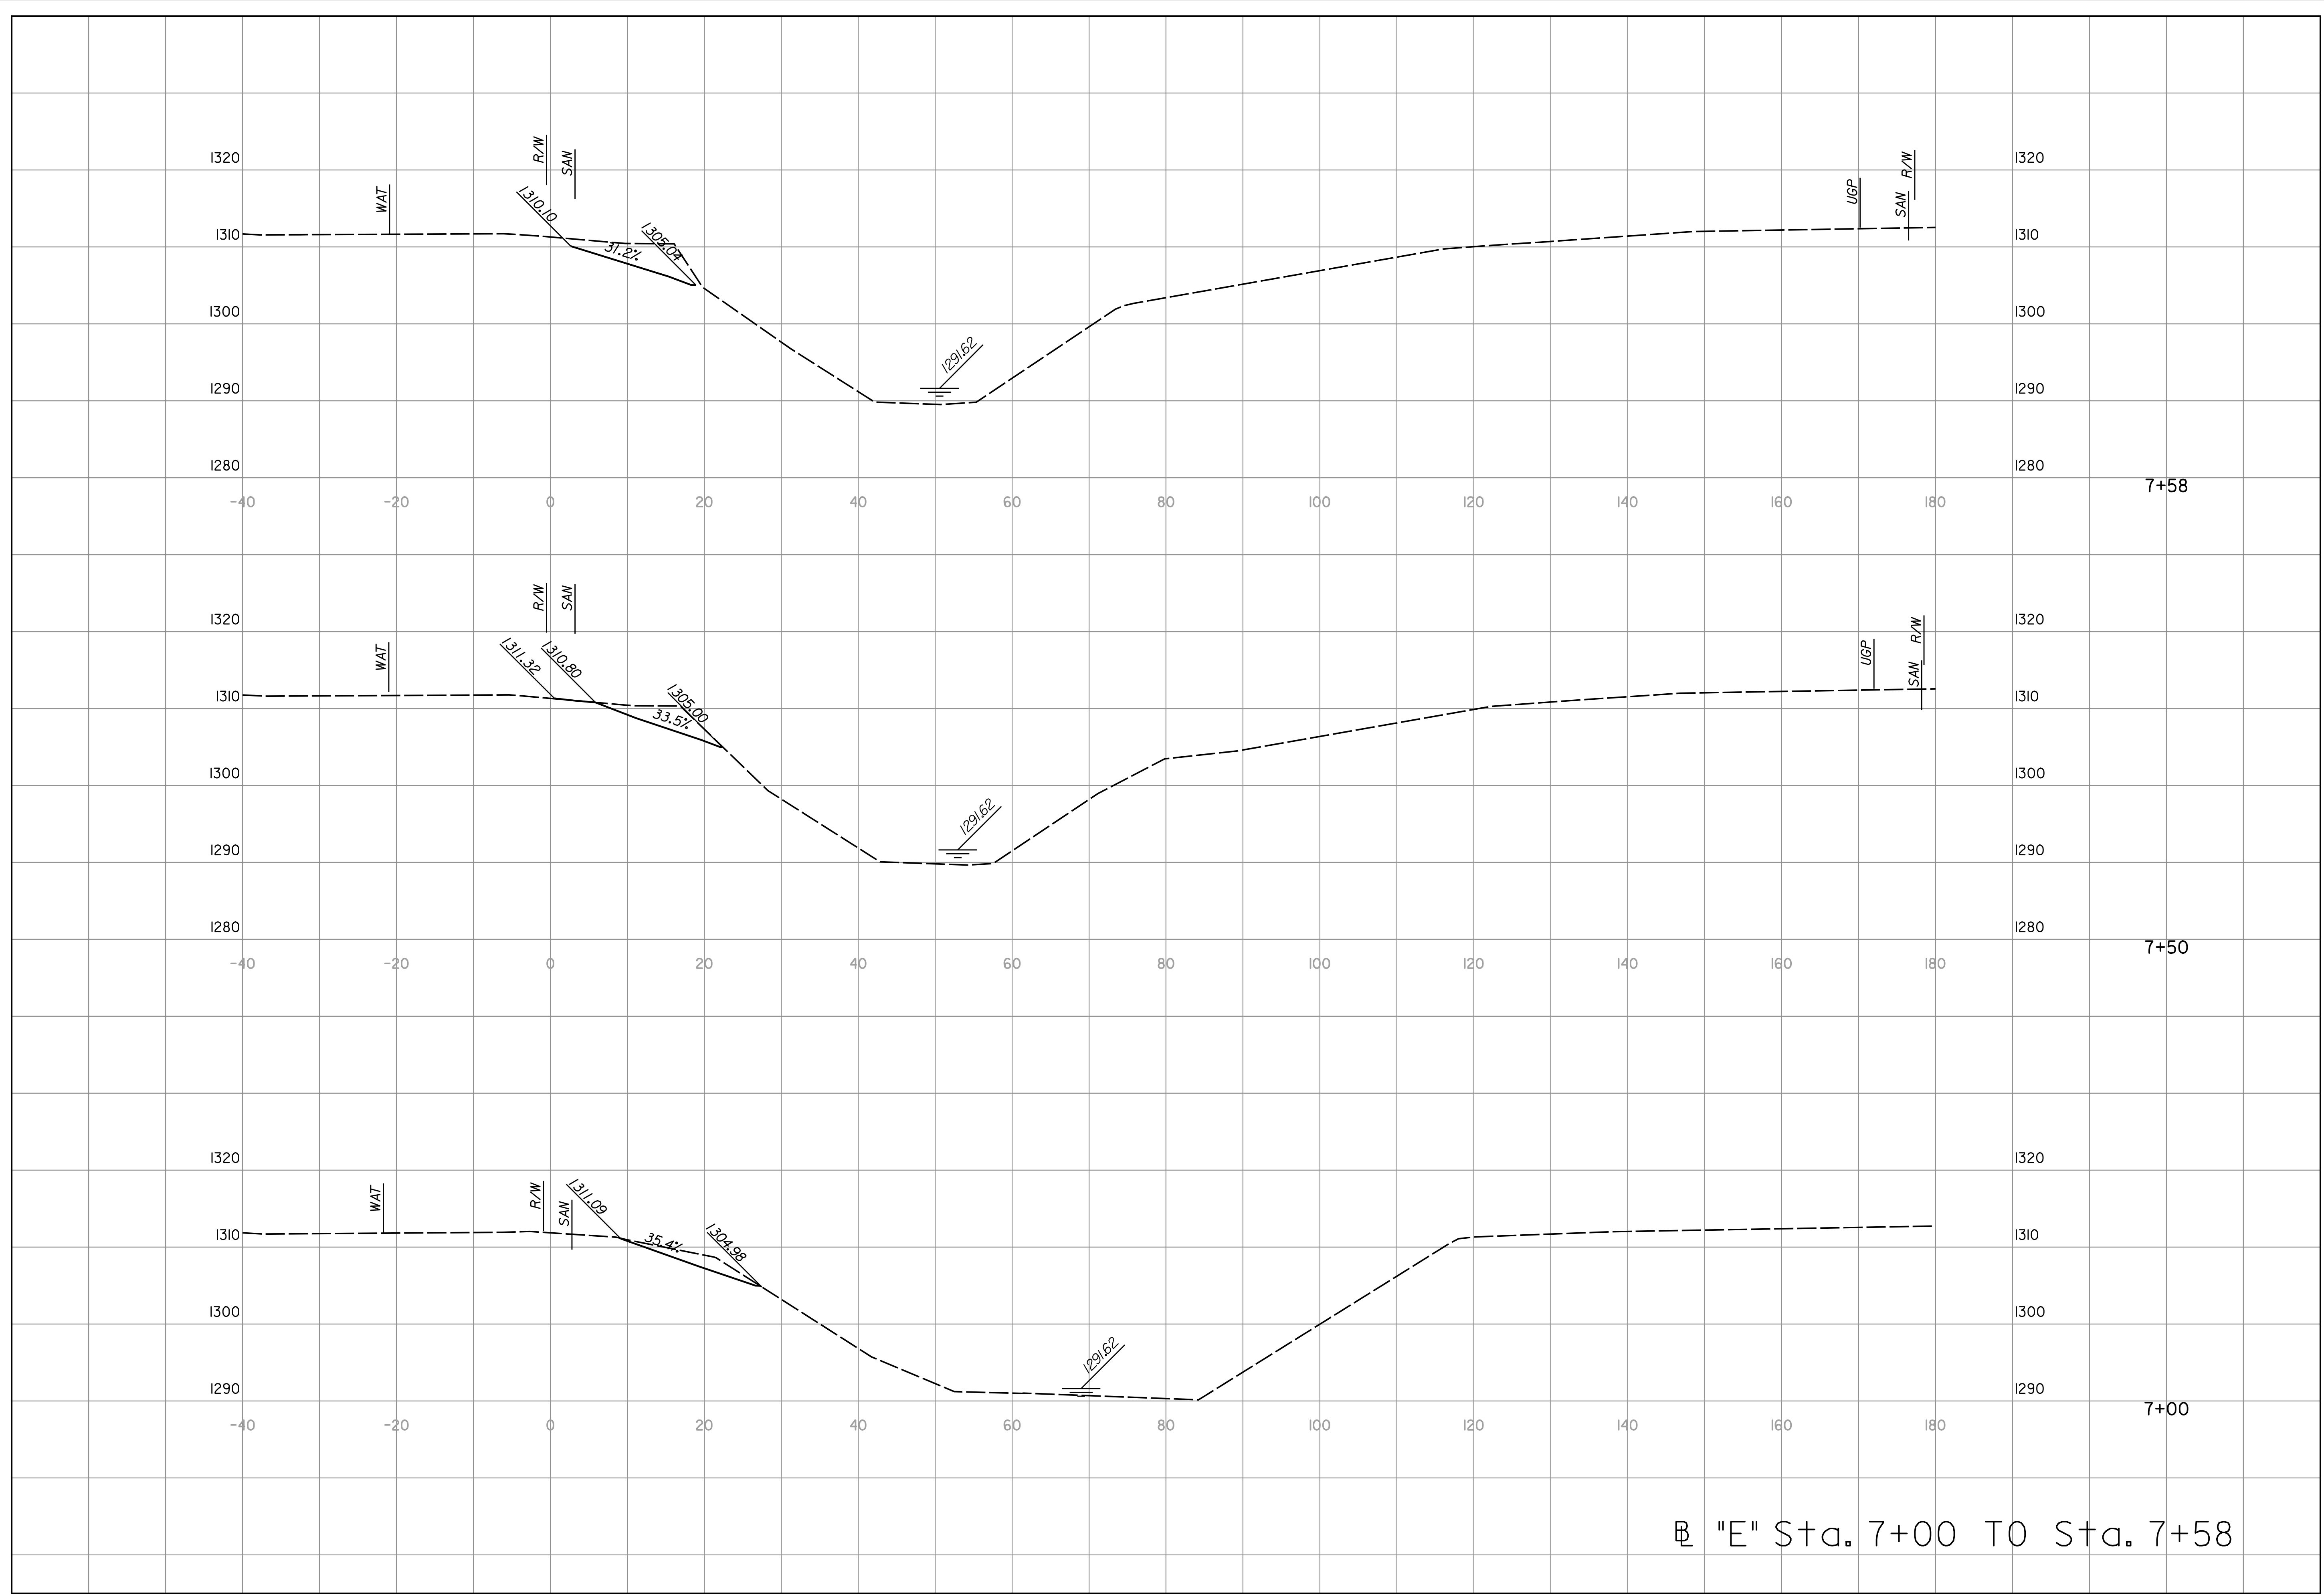

Ⓢ "E" Sta. 7+00 TO Sta. 7+58

SHEET NO. 56 TOTAL SHEETS 65

7460 W 130th St., Suite 400  
 Overland Park, KS 66213  
 (913) 491-9333



CITY OF  
 WICHITA, KANSAS



NO.	DATE	BY	APPD	REVISIONS
4				
3				
2				
1				

GYPNUM CREEK FLOOD CONTROL  
 BASELINE "E" STA. 7+00 TO STA. 7+58