


| | | |
|------------|------------|------------|
| APPROVED | DESIGNED | DETAILED |
| DESIGNED | DESIGN CK. | DETAIL CK. |
| QUANTITIES | QUANTITIES | TRACE CK. |
| QUANCK. | QUANCK. | TRACE CK. |

Plotted on: 25-OCT-2007 03:02 PM Model: Model
 By: mpotts Plot Scale: 10.000000x1.000000 Pen Table: F:\44616 - Gyp Cr P.W Final\Library\p120-full.pen
 Design File Name: F:\44616 - Gyp Cr P.W Final\CD\Xsect\Gyp.Crk.X-Sect.dgn

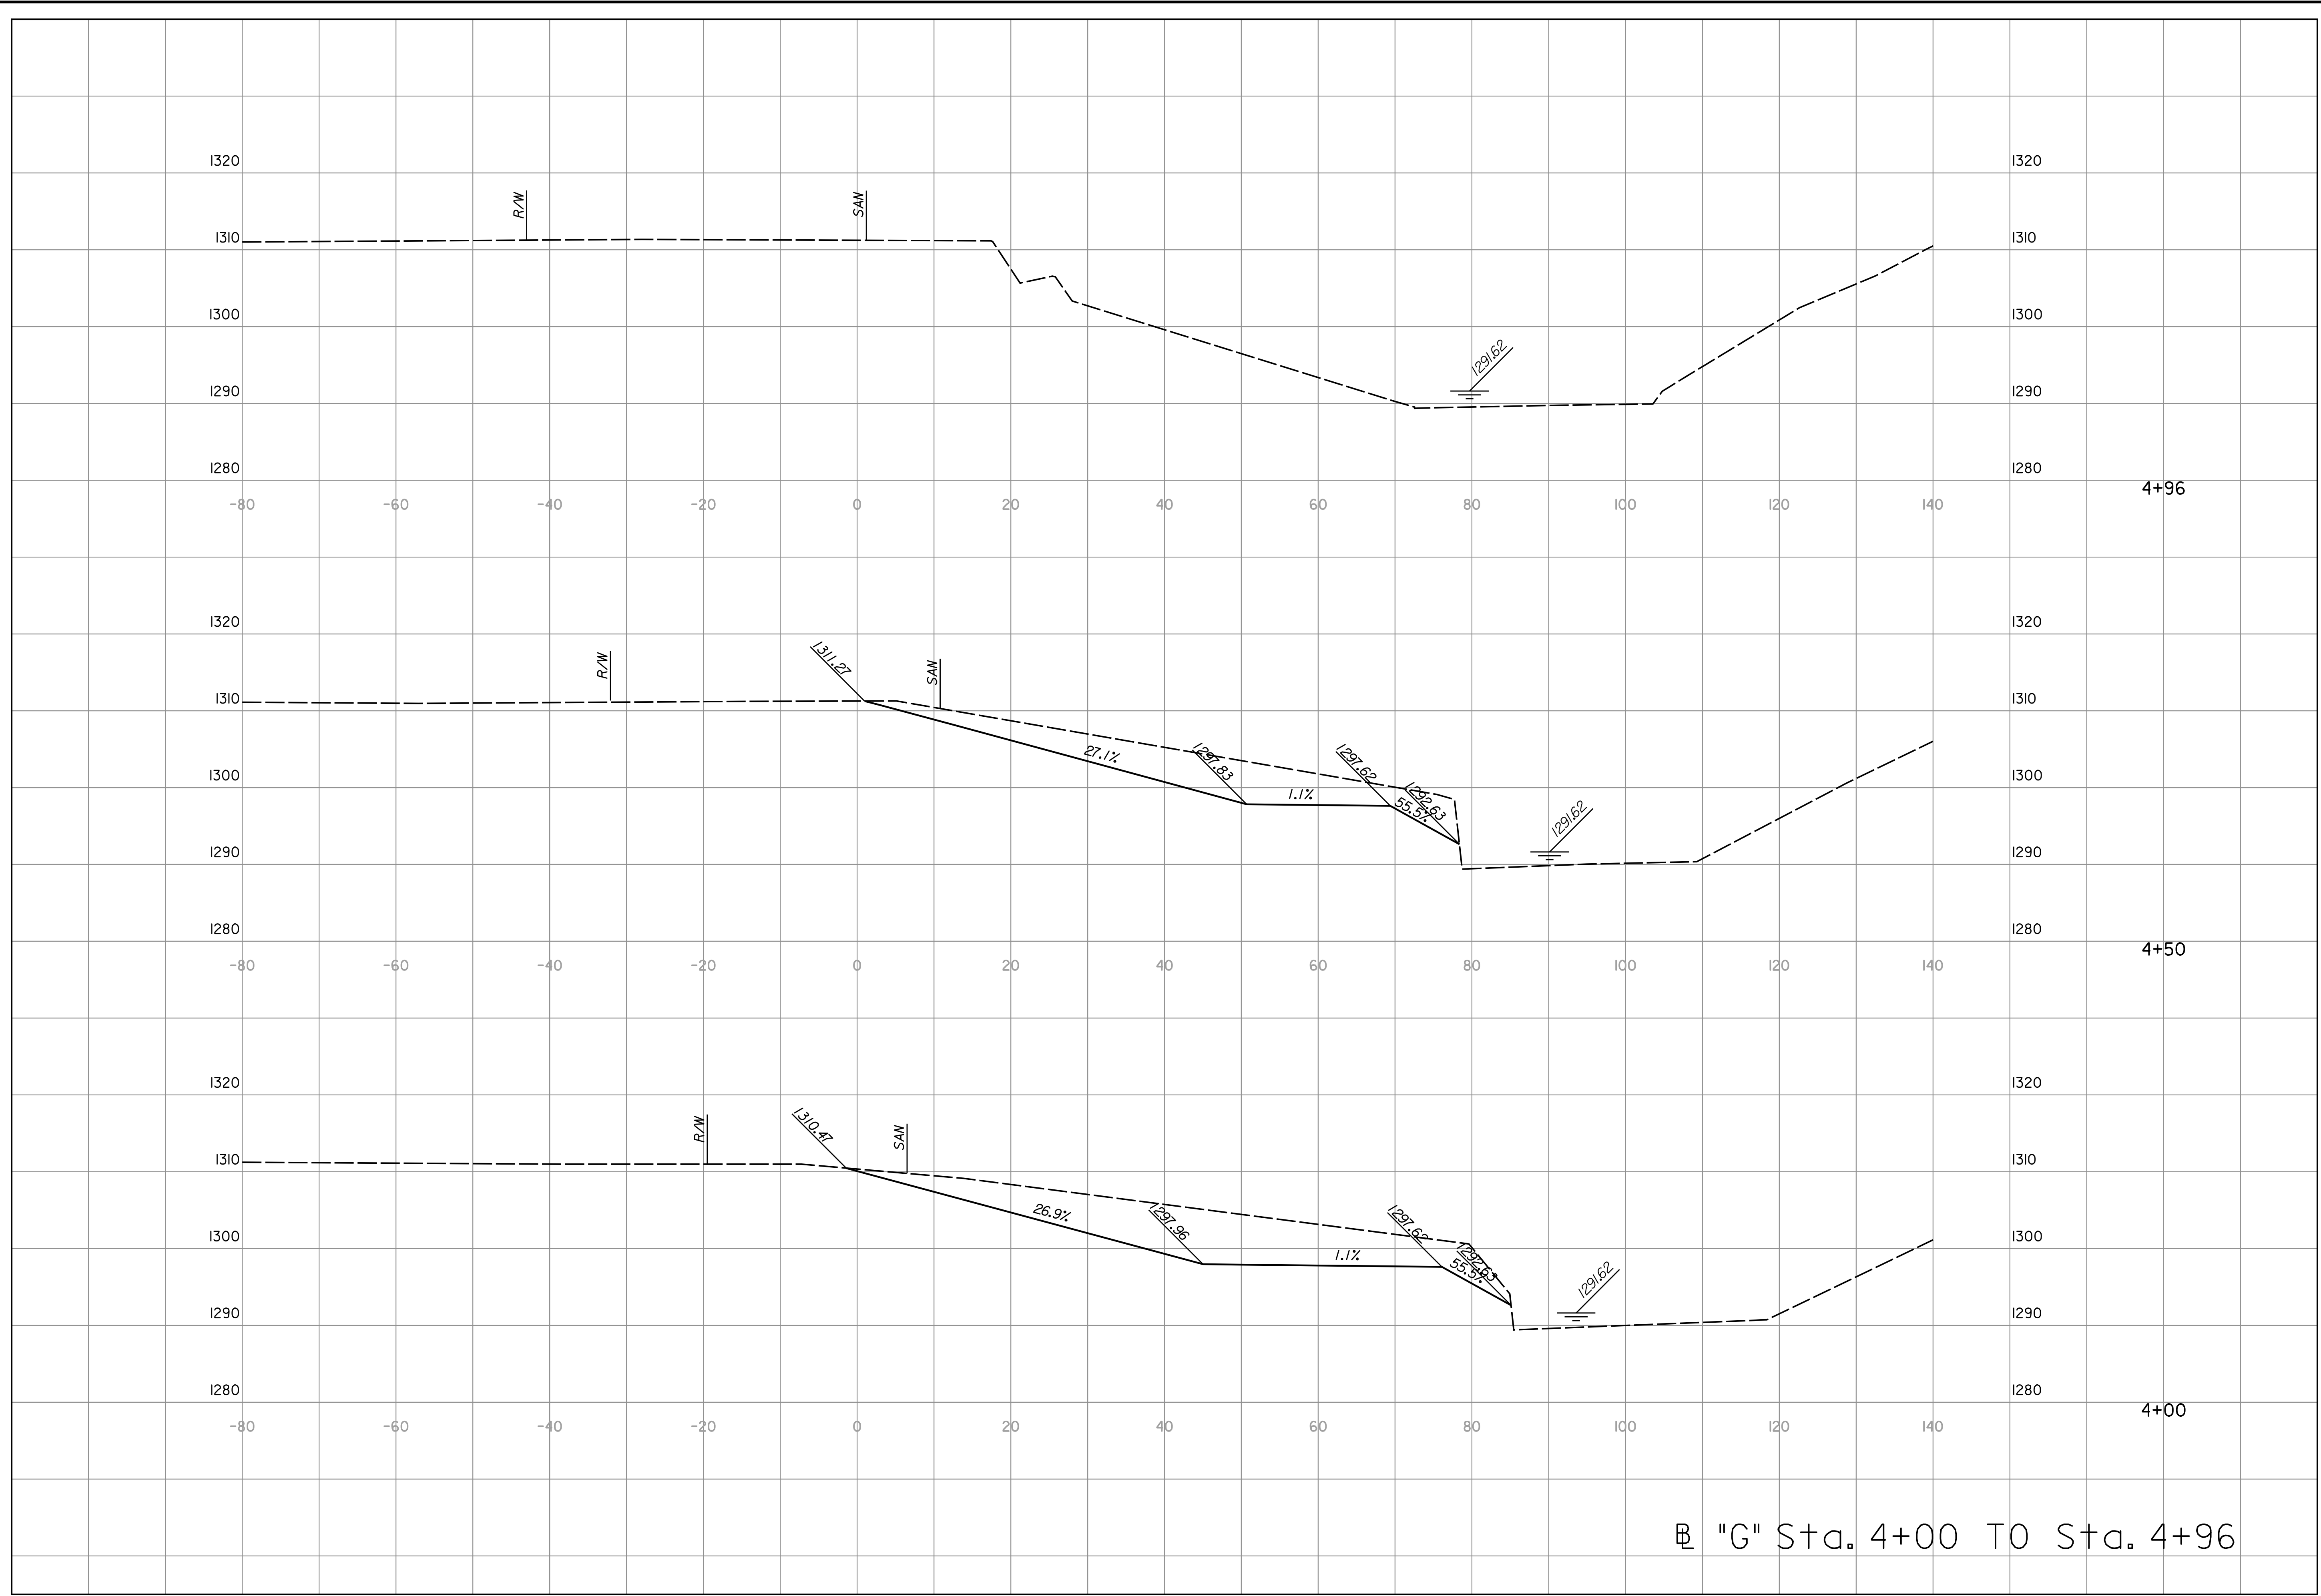

Ⓟ "G" Sta. 4+00 TO Sta. 4+96

SHEET NO. 65 TOTAL SHEETS 65

7460 W 130th St., Suite 400
 Overland Park, KS 66213
 (913) 491-8833



CITY OF
 WICHITA, KANSAS



| NO. | DATE | BY | APPD | REVISIONS |
|-----|------|----|------|-----------|
| 4 | | | | |
| 3 | | | | |
| 2 | | | | |
| 1 | | | | |

**GYPNUM CREEK FLOOD CONTROL
 BASELINE "G" STA. 4+00 TO STA. 4+96**