
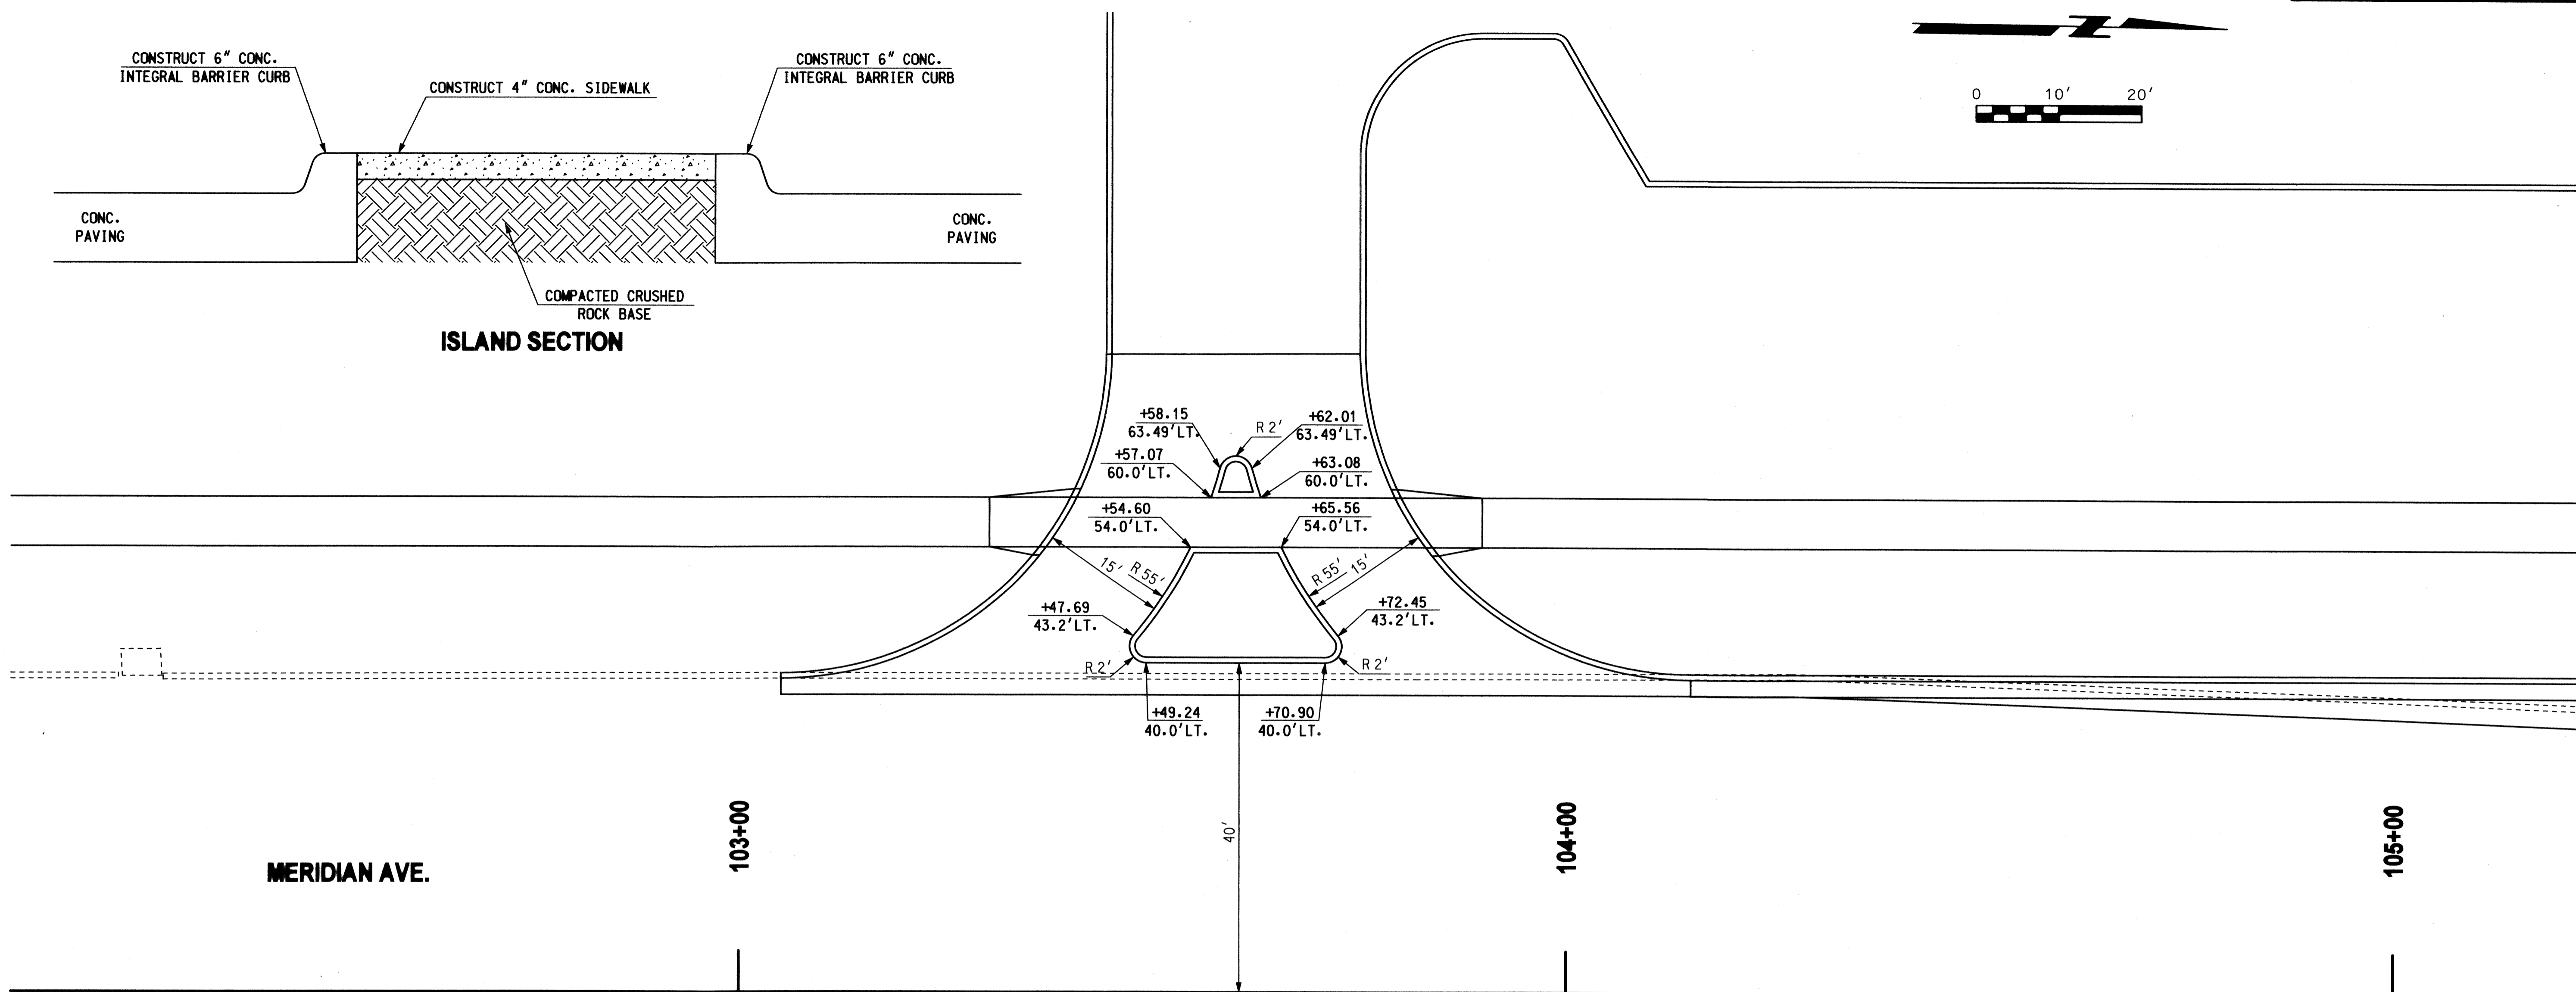
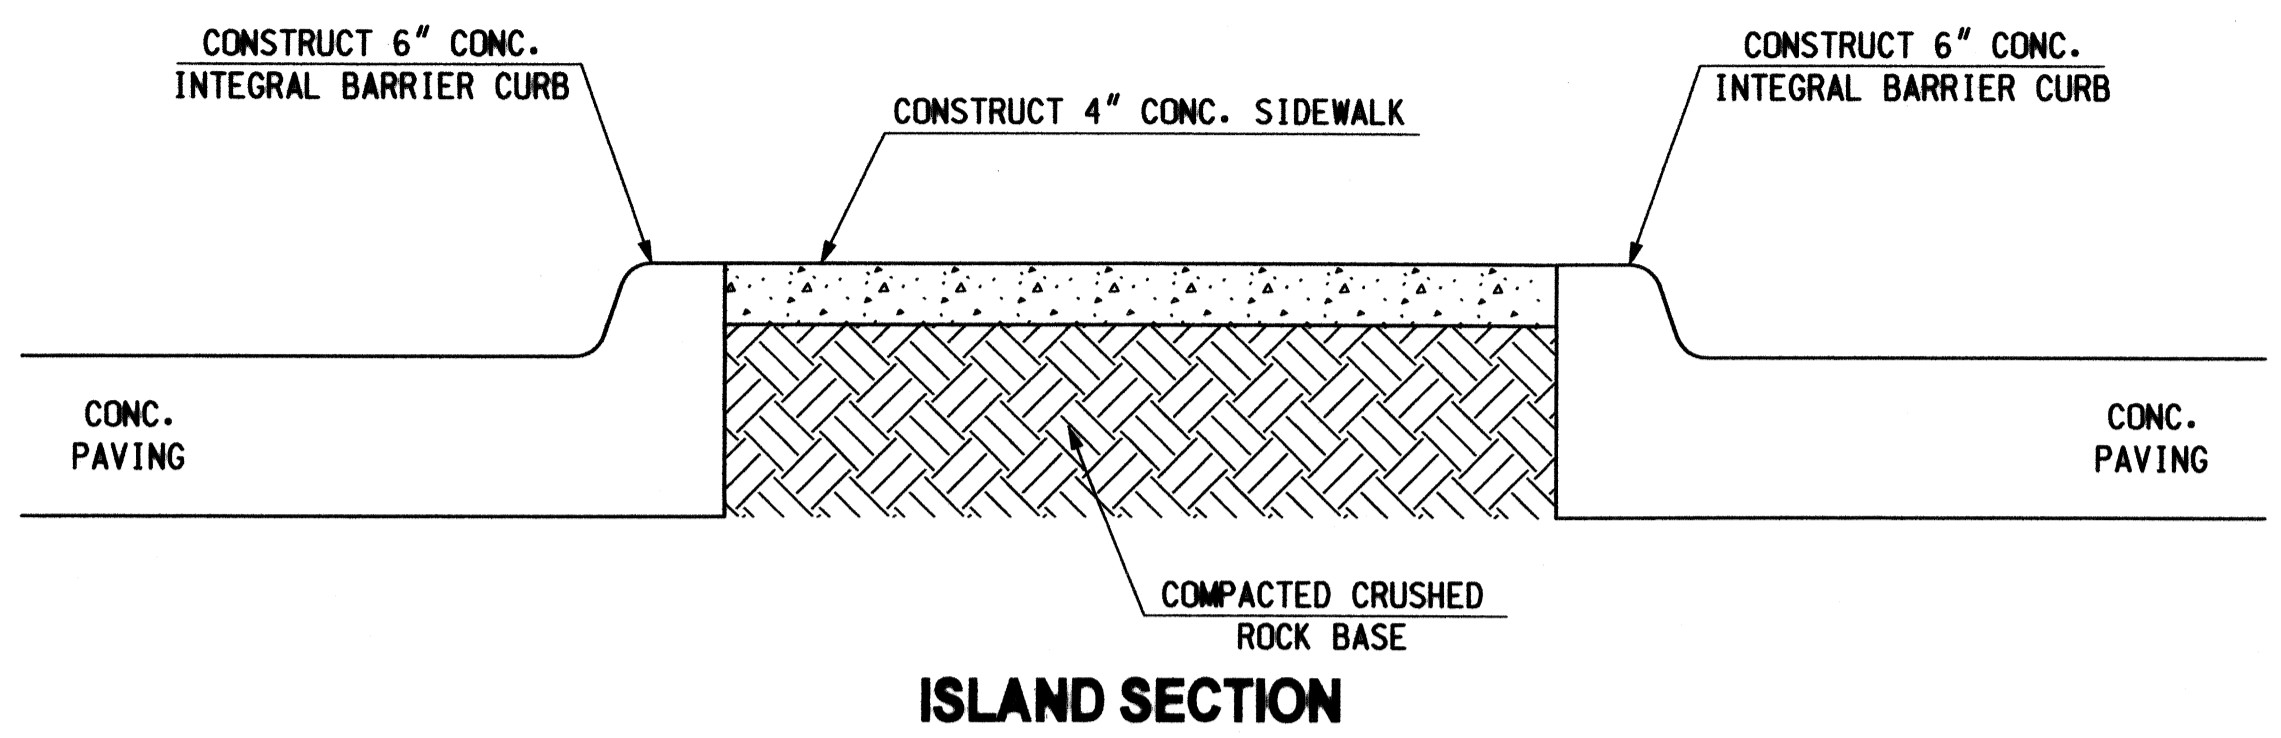
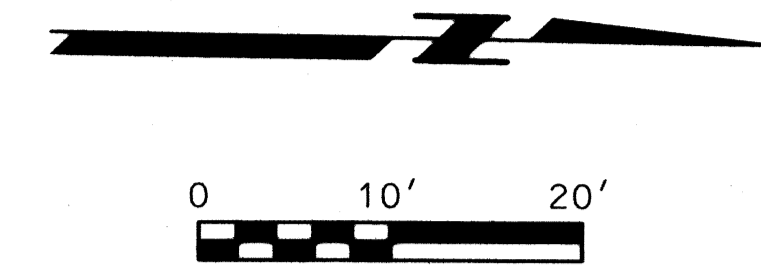


REVISIONS		
NO.	DESCRIPTION	DATE
1	REVISED SIDEWALK	01/30/07

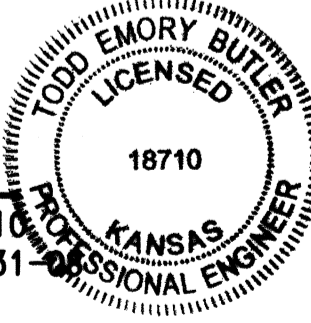

03/23/07 F:\CAD\1563\ISLAND DETAIL Rev.dgn


TODD E. BUTLER, P.E. # 18710
 C.A. # E-1150, RENEWAL 12-31-06
TRAFFIC ENGINEERING CONSULTANTS
 DATE **3-26-07**

Design	TEB	12/13/06
Drawn	CCC	12/13/06

**ISLAND DETAIL
MERIDIAN AVE.**

Project No. 178PPP (607879) Sheet No. 15