
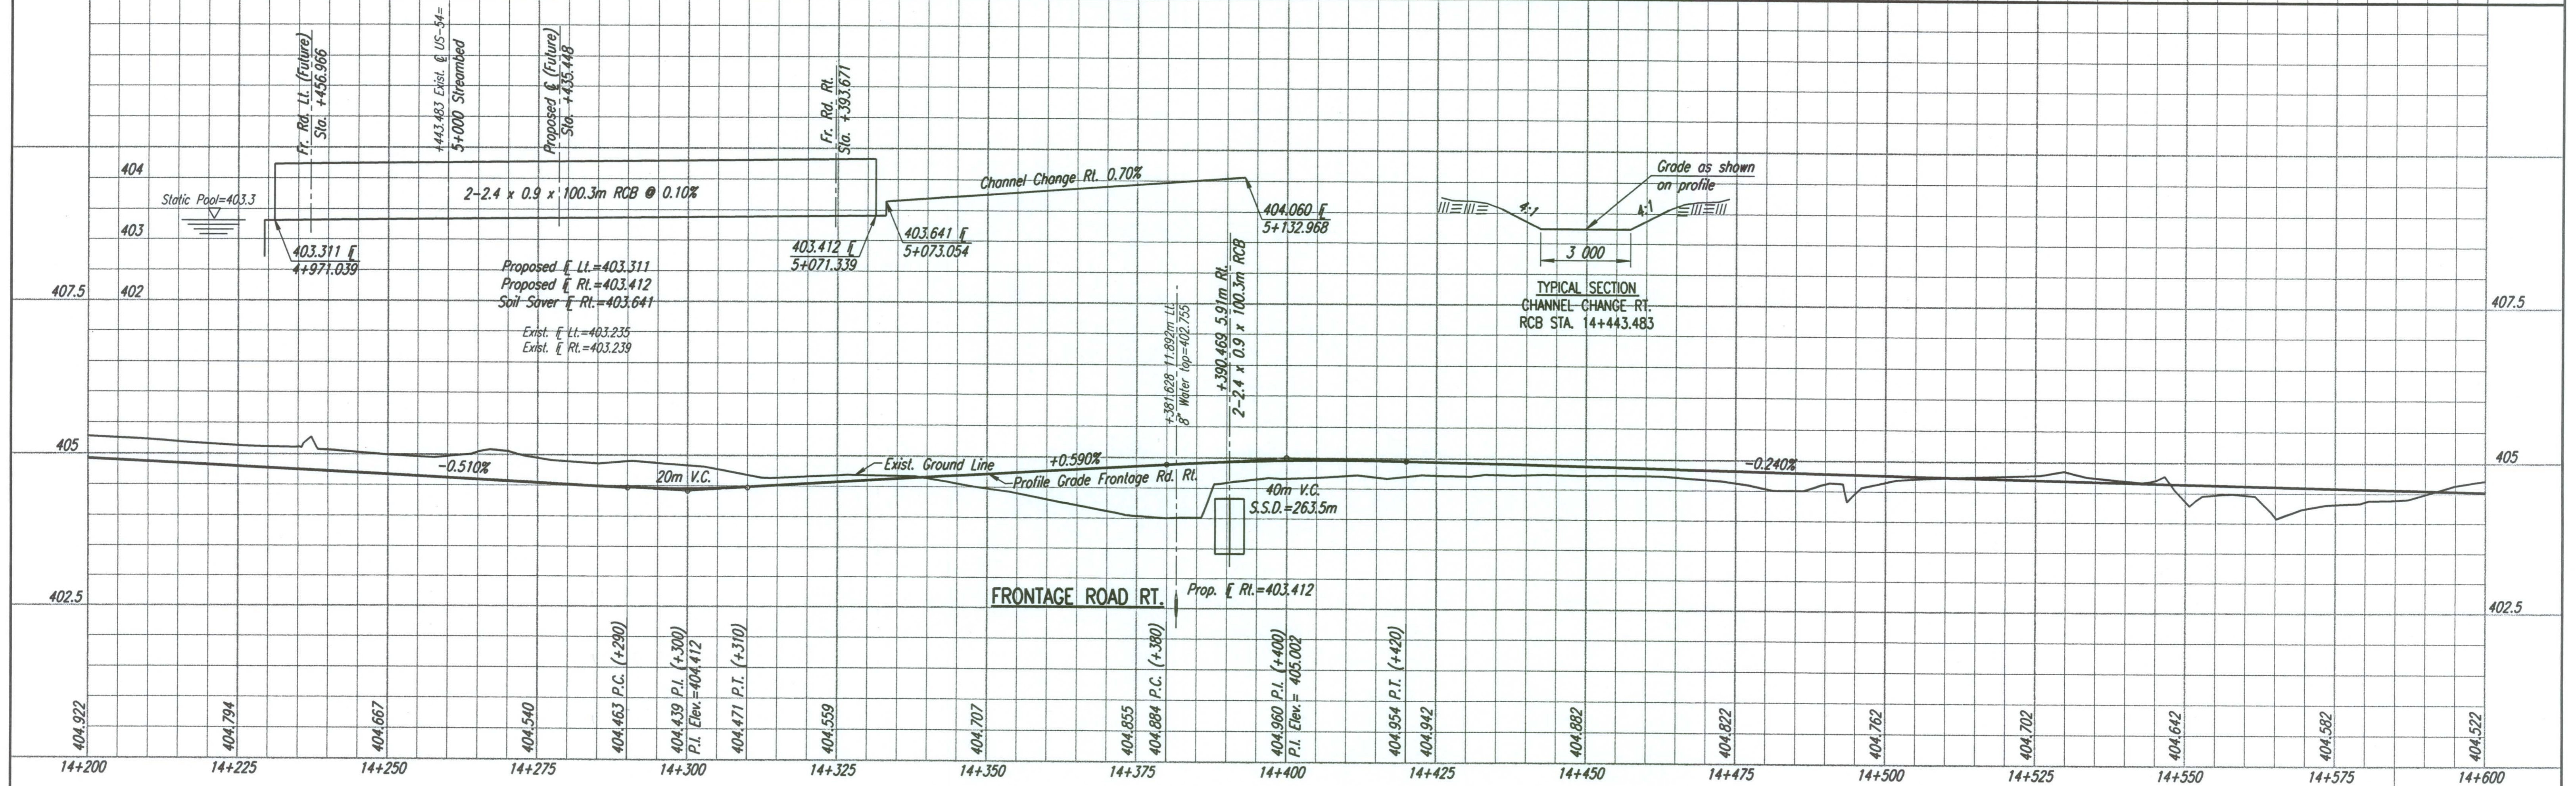
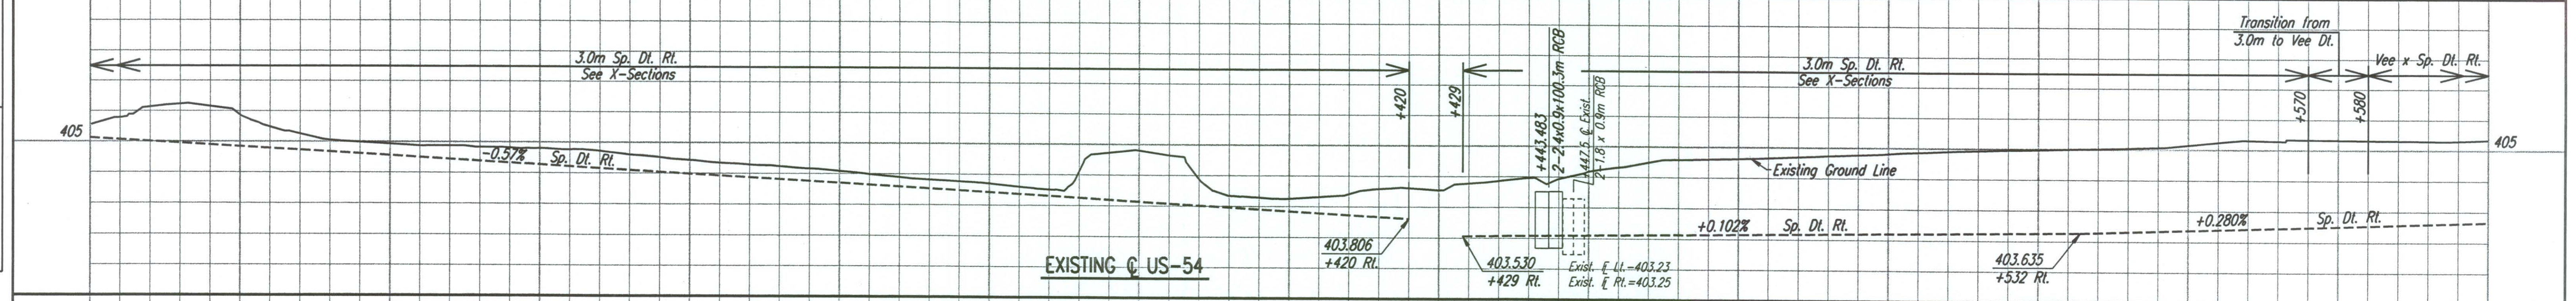


NOT PART OF THIS PROJECT

DATE	
BY	
REFERENCES NOTED	
REFERENCES CHECKED	

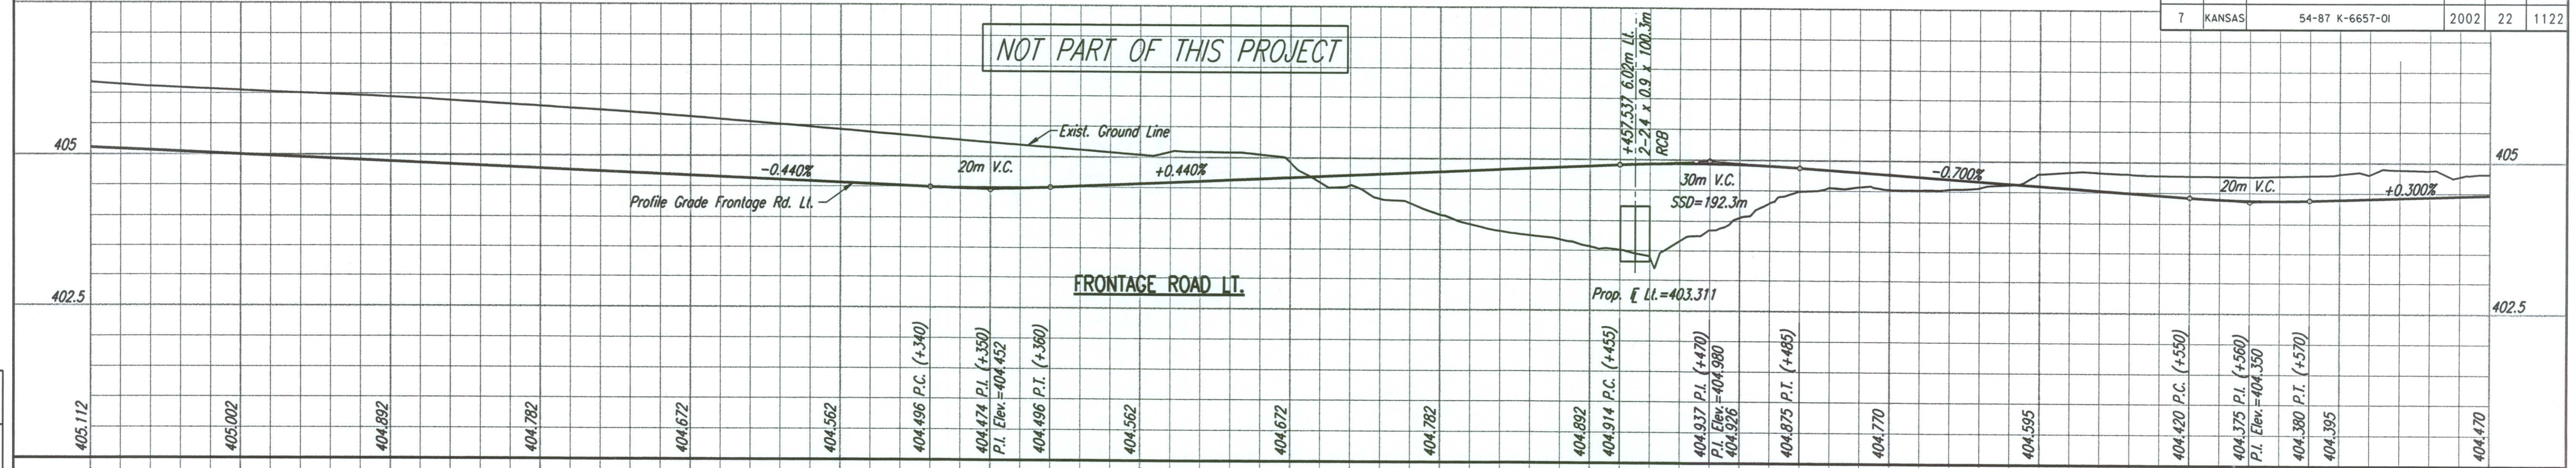

DSNR: JPS OPER: JGP SCALE: 1:500
 I:/1997/97362/PRFRD142.DGN 11-18-1999 9:00:40 LAST REV: 10-16-01 BY: JGP