


FHWA REGION NO.	STATE	PROJECT NO.	YEAR	SHEET NO.	TOTAL SHEETS
7	KANSAS	54-87 K-6657-01	2002	56	1122

DATE	BY

DSNR: WDH OPER: JGP SCALE: 1:500
 i:/1997/97362/PR174.DGN 11-12-1999 15:16:25 LAST REV: 12-26-01 BY: JGP

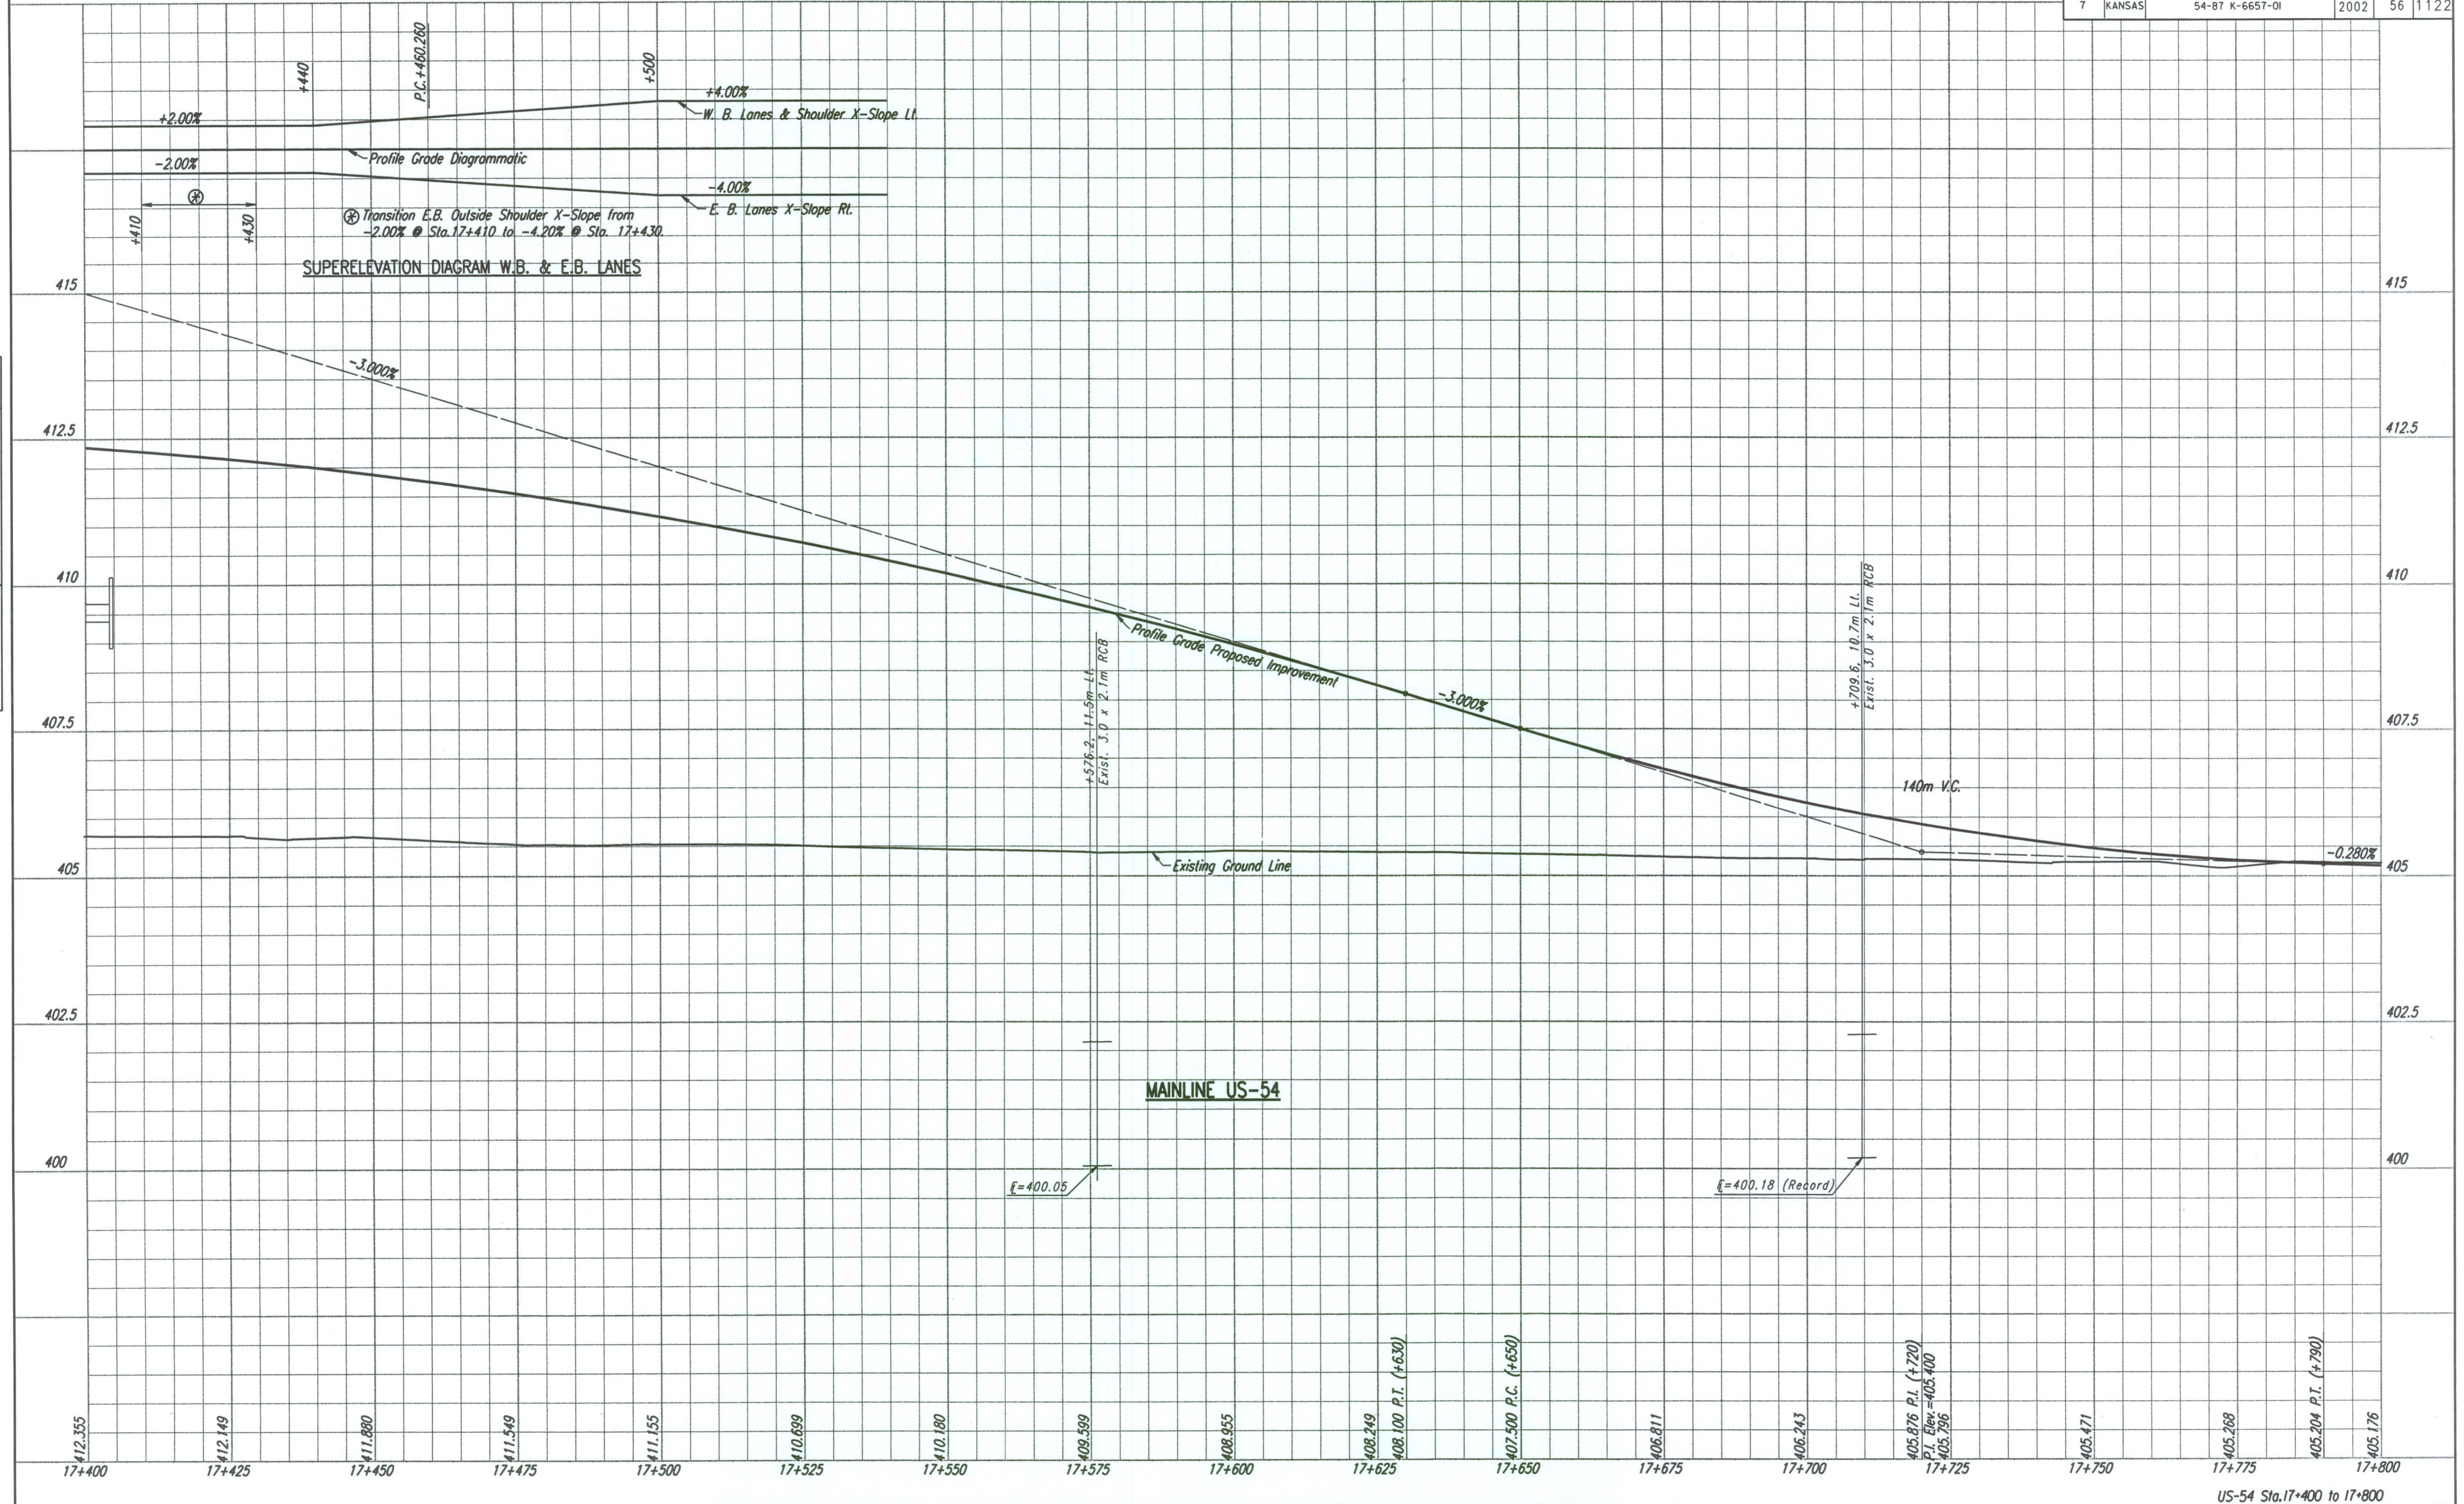

US-54 Sta. 17+400 to 17+800