


| FHWA REGION NO. | STATE | PROJECT NO. | YEAR | SHEET NO. | TOTAL SHEETS |
|-----------------|--------|-----------------|------|-----------|--------------|
| 7 | KANSAS | 54-87 K-6657-01 | 2002 | 65 | 1122 |

| REFERENCES NOTED | DATE |
|--------------------|------|
| REFERENCES CHECKED | |

DSNR: JPS OPER: JGP SCALE: 1:500
 i:/1997/97362/MAIZE RD/PR3670.DGN 11-09-1999 13:50:45 LAST REV: 12-26-01 BY: JGP

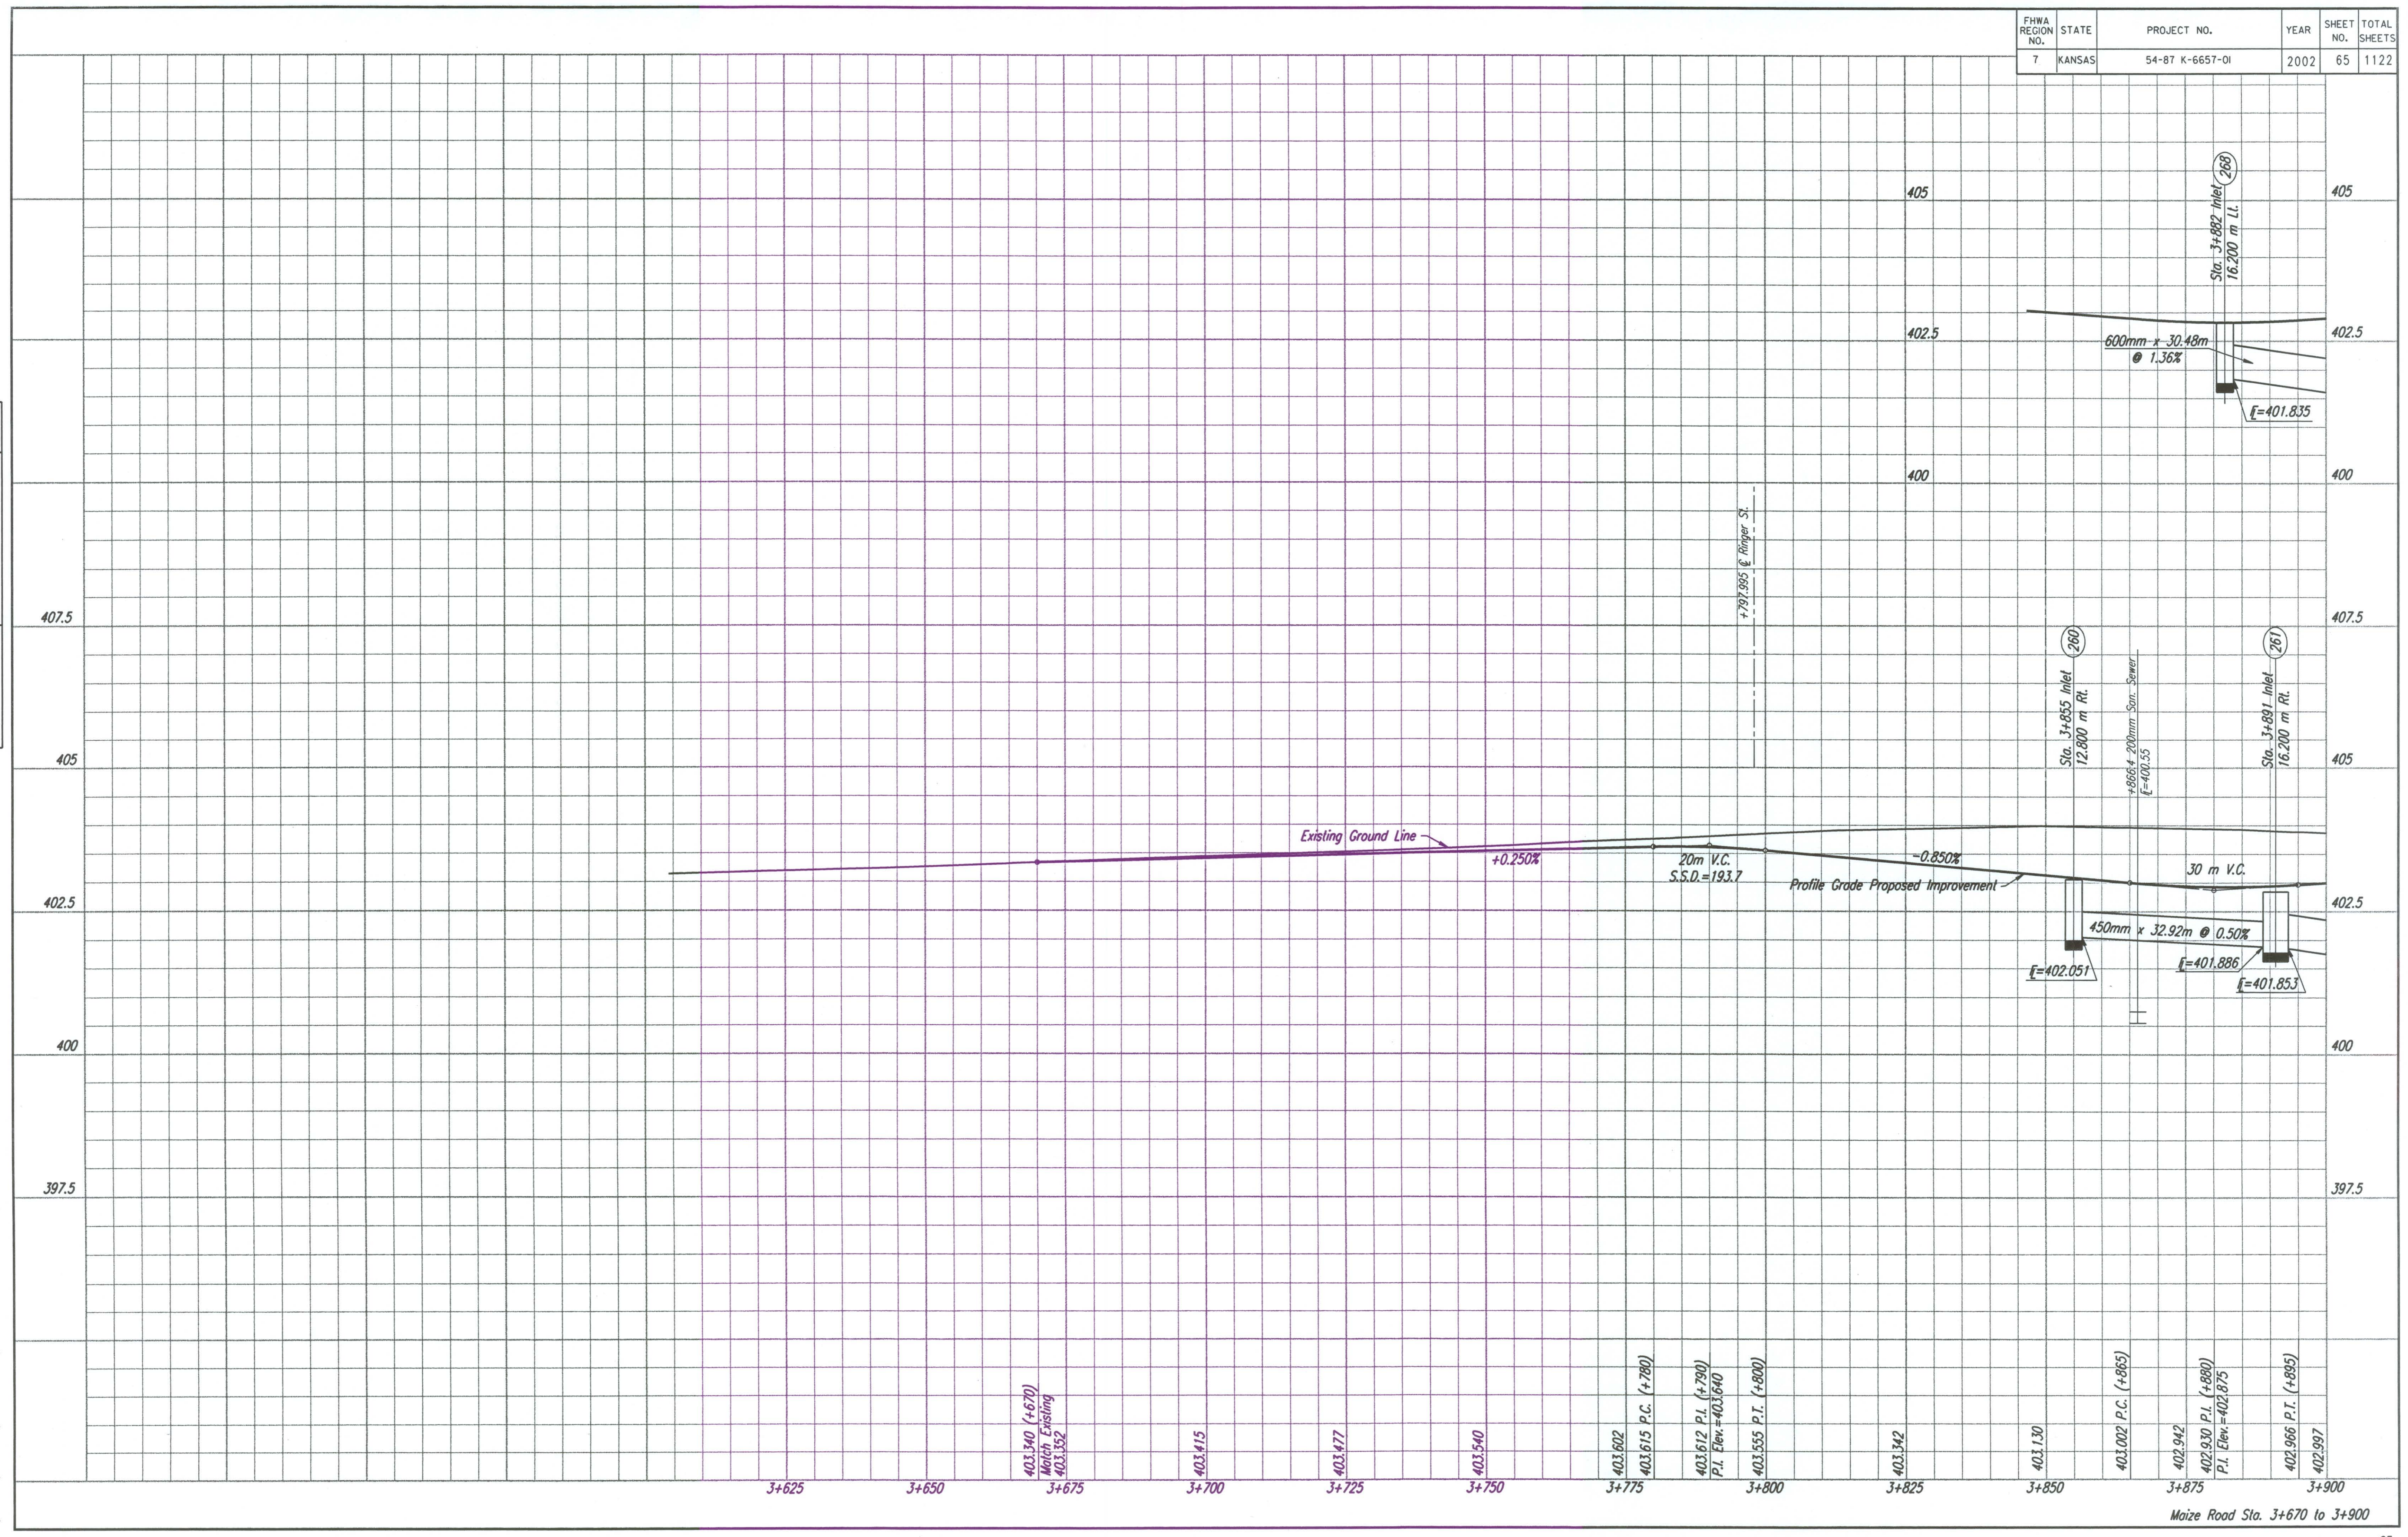

Maize Road Sta. 3+670 to 3+900